


**27 WINNINGTON LANE  
EXISTING ELEVATIONS (1:50)**

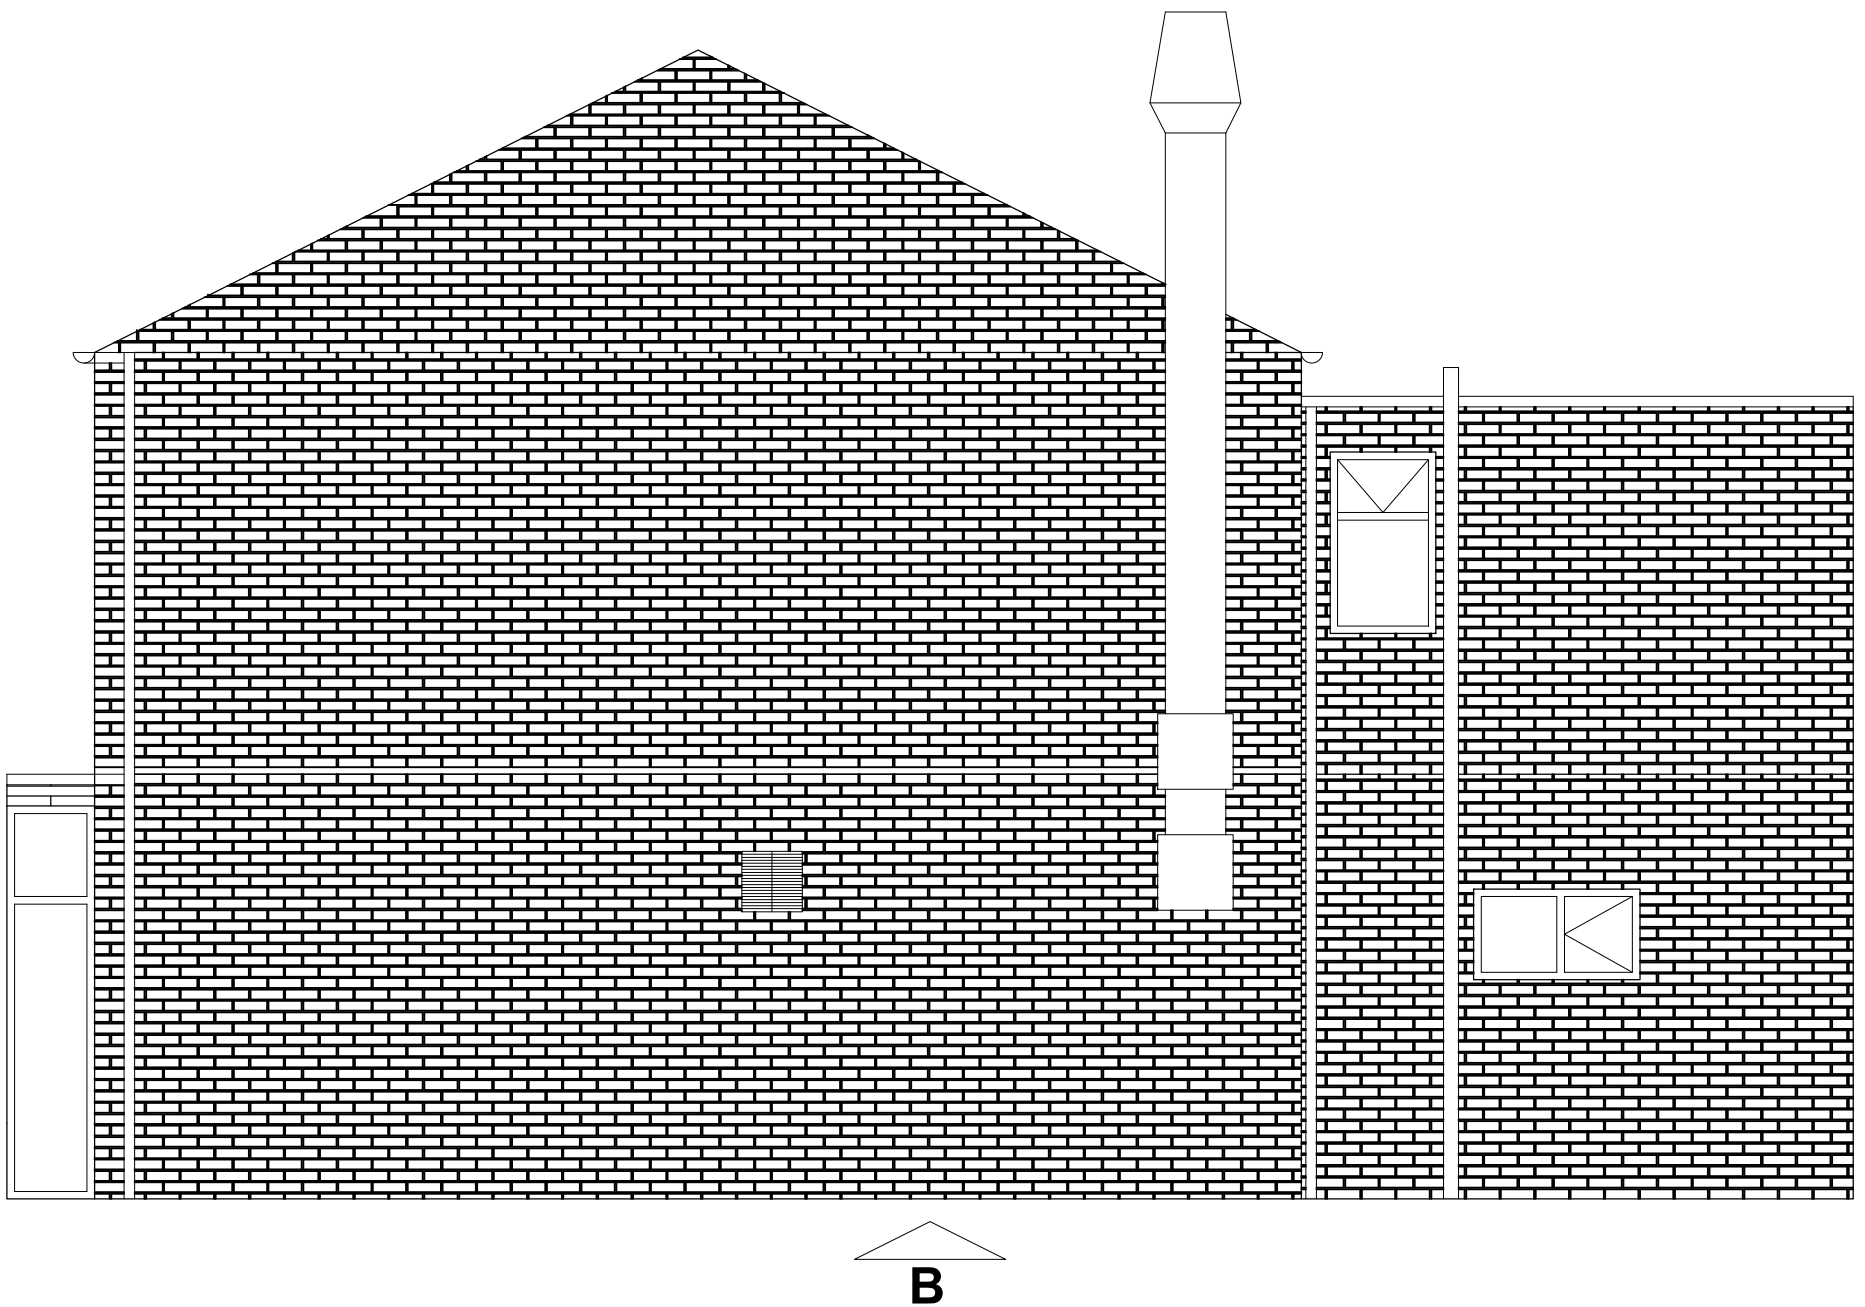

**27 WINNINGTON LANE  
PROPOSED ELEVATIONS (1:50)**