


27 WINNINGTON LANE PROPOSED FLOOR PLAN (1:50)

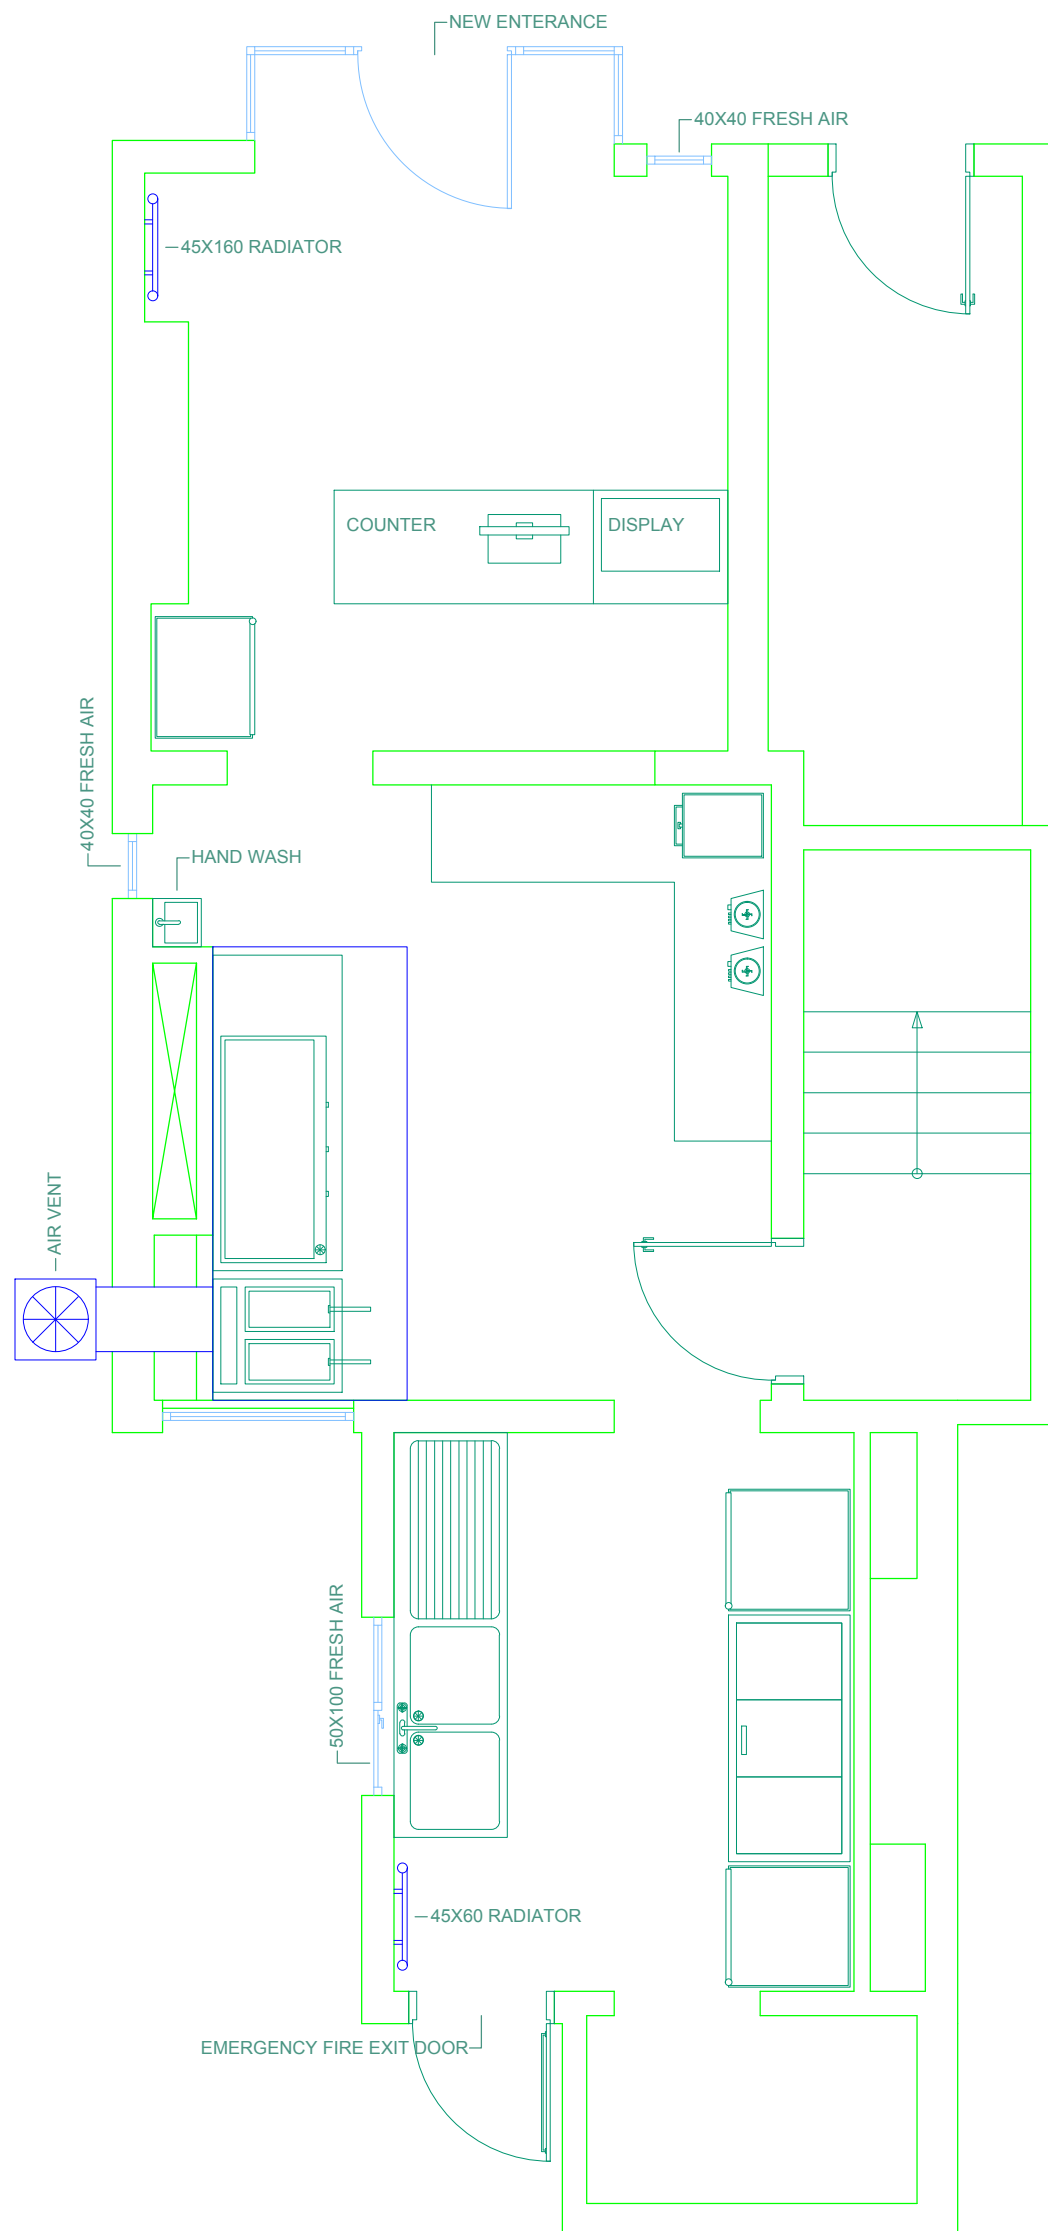

GROUND FLOOR