
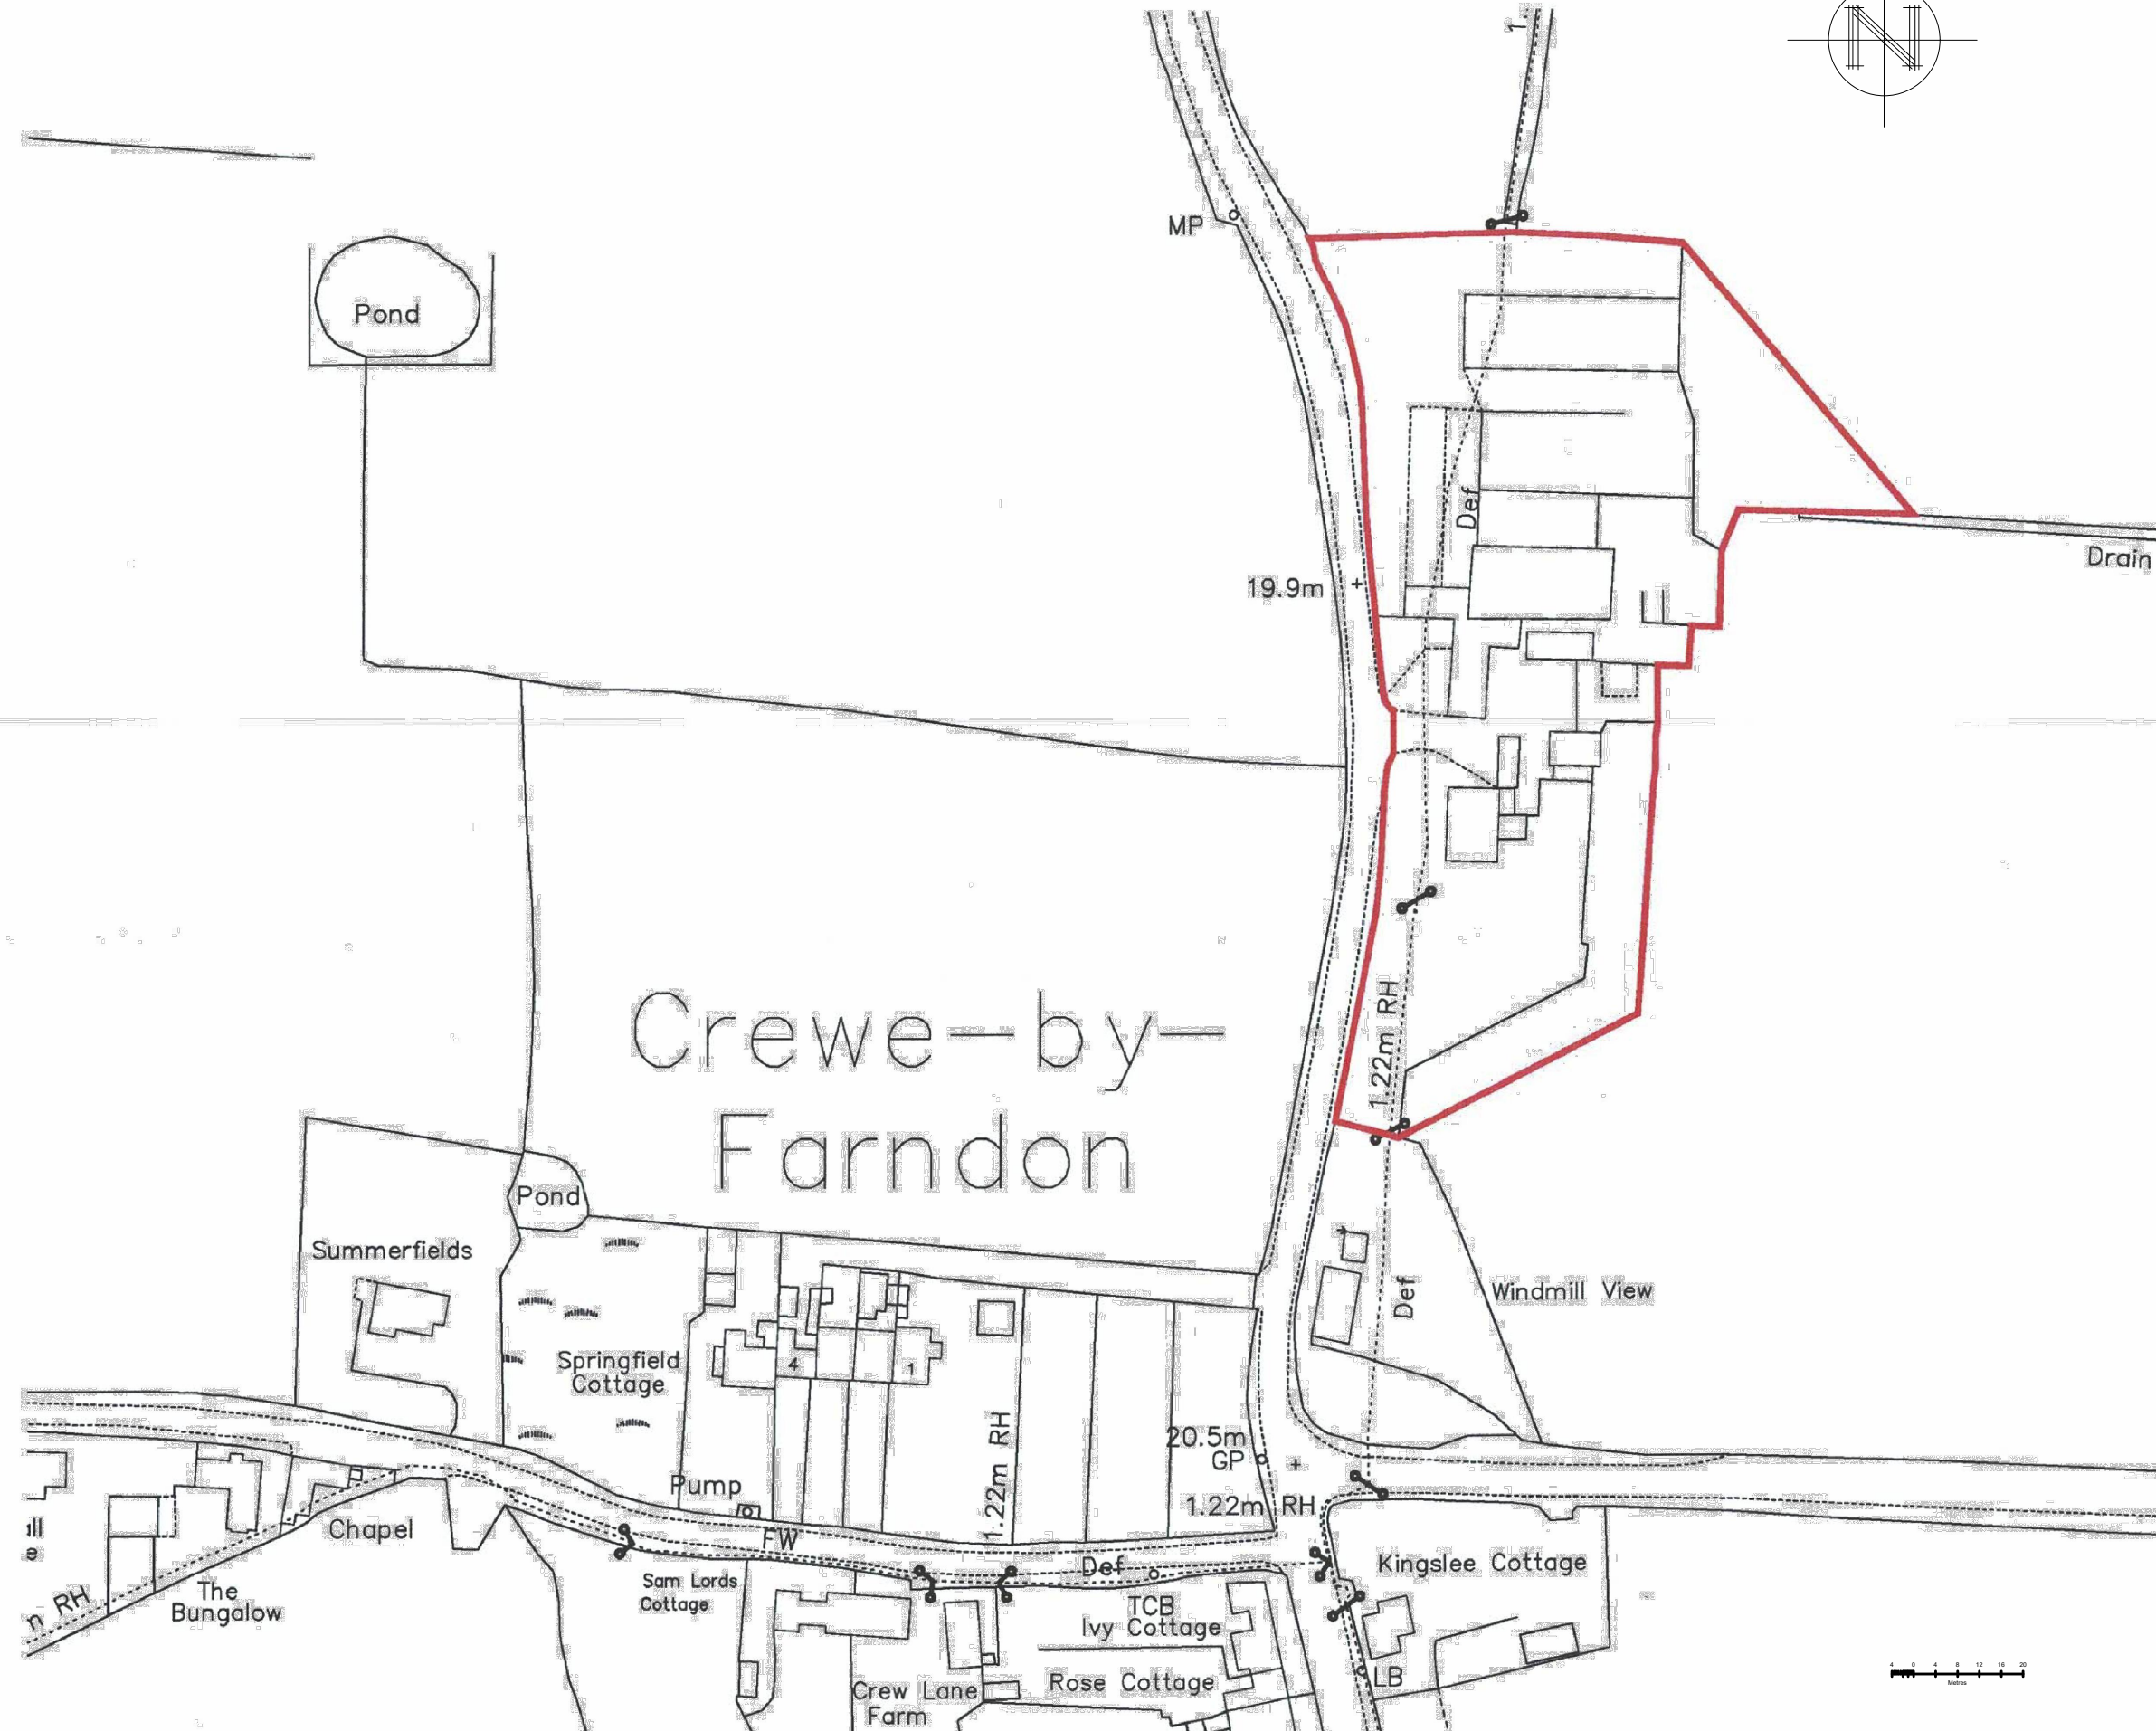


- notes:
- The copyright of this drawing belongs to MAP Architects
  - The drawing may not be used without their consent
  - Written dimensions take preference over scaled dimensions
  - Scanned images may not be true to scale - do not scale
- revisions:    date:        description:

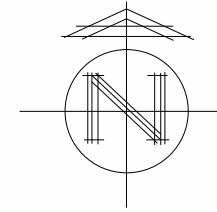

**MAP.architects**  
 Greyfriars, Neston Road, Ness, Cheshire. CH64 4AR  
 Tel: 07850 530832 email: MAP.architects@outlook.com

**Philip Feeney Ltd.**

PROJECT  
**Conversion of block C to residential use,  
 Lodge Farm, Farndon**

DRAWING  
**Location Plan**

SCALE <b>1:1250 @ A3</b>	DATE <b>Sept 2023</b>
-----------------------------	--------------------------

DRAWING NUMBER <b>118.S.101</b>	REVISION
------------------------------------	----------