

El Sub Sta

Nursery Avenue

GREETBY HILL

56.1m

West Lancashire Borough Council

Tree Preservation Order

Order No. 39 1992


Address / Location:

53 Greetby Hill
Ormskirk.

© Crown Copyright. All Rights Reserved.
Licence No. 100024309. West Lancashire District Council.

1:500

9/6/2009

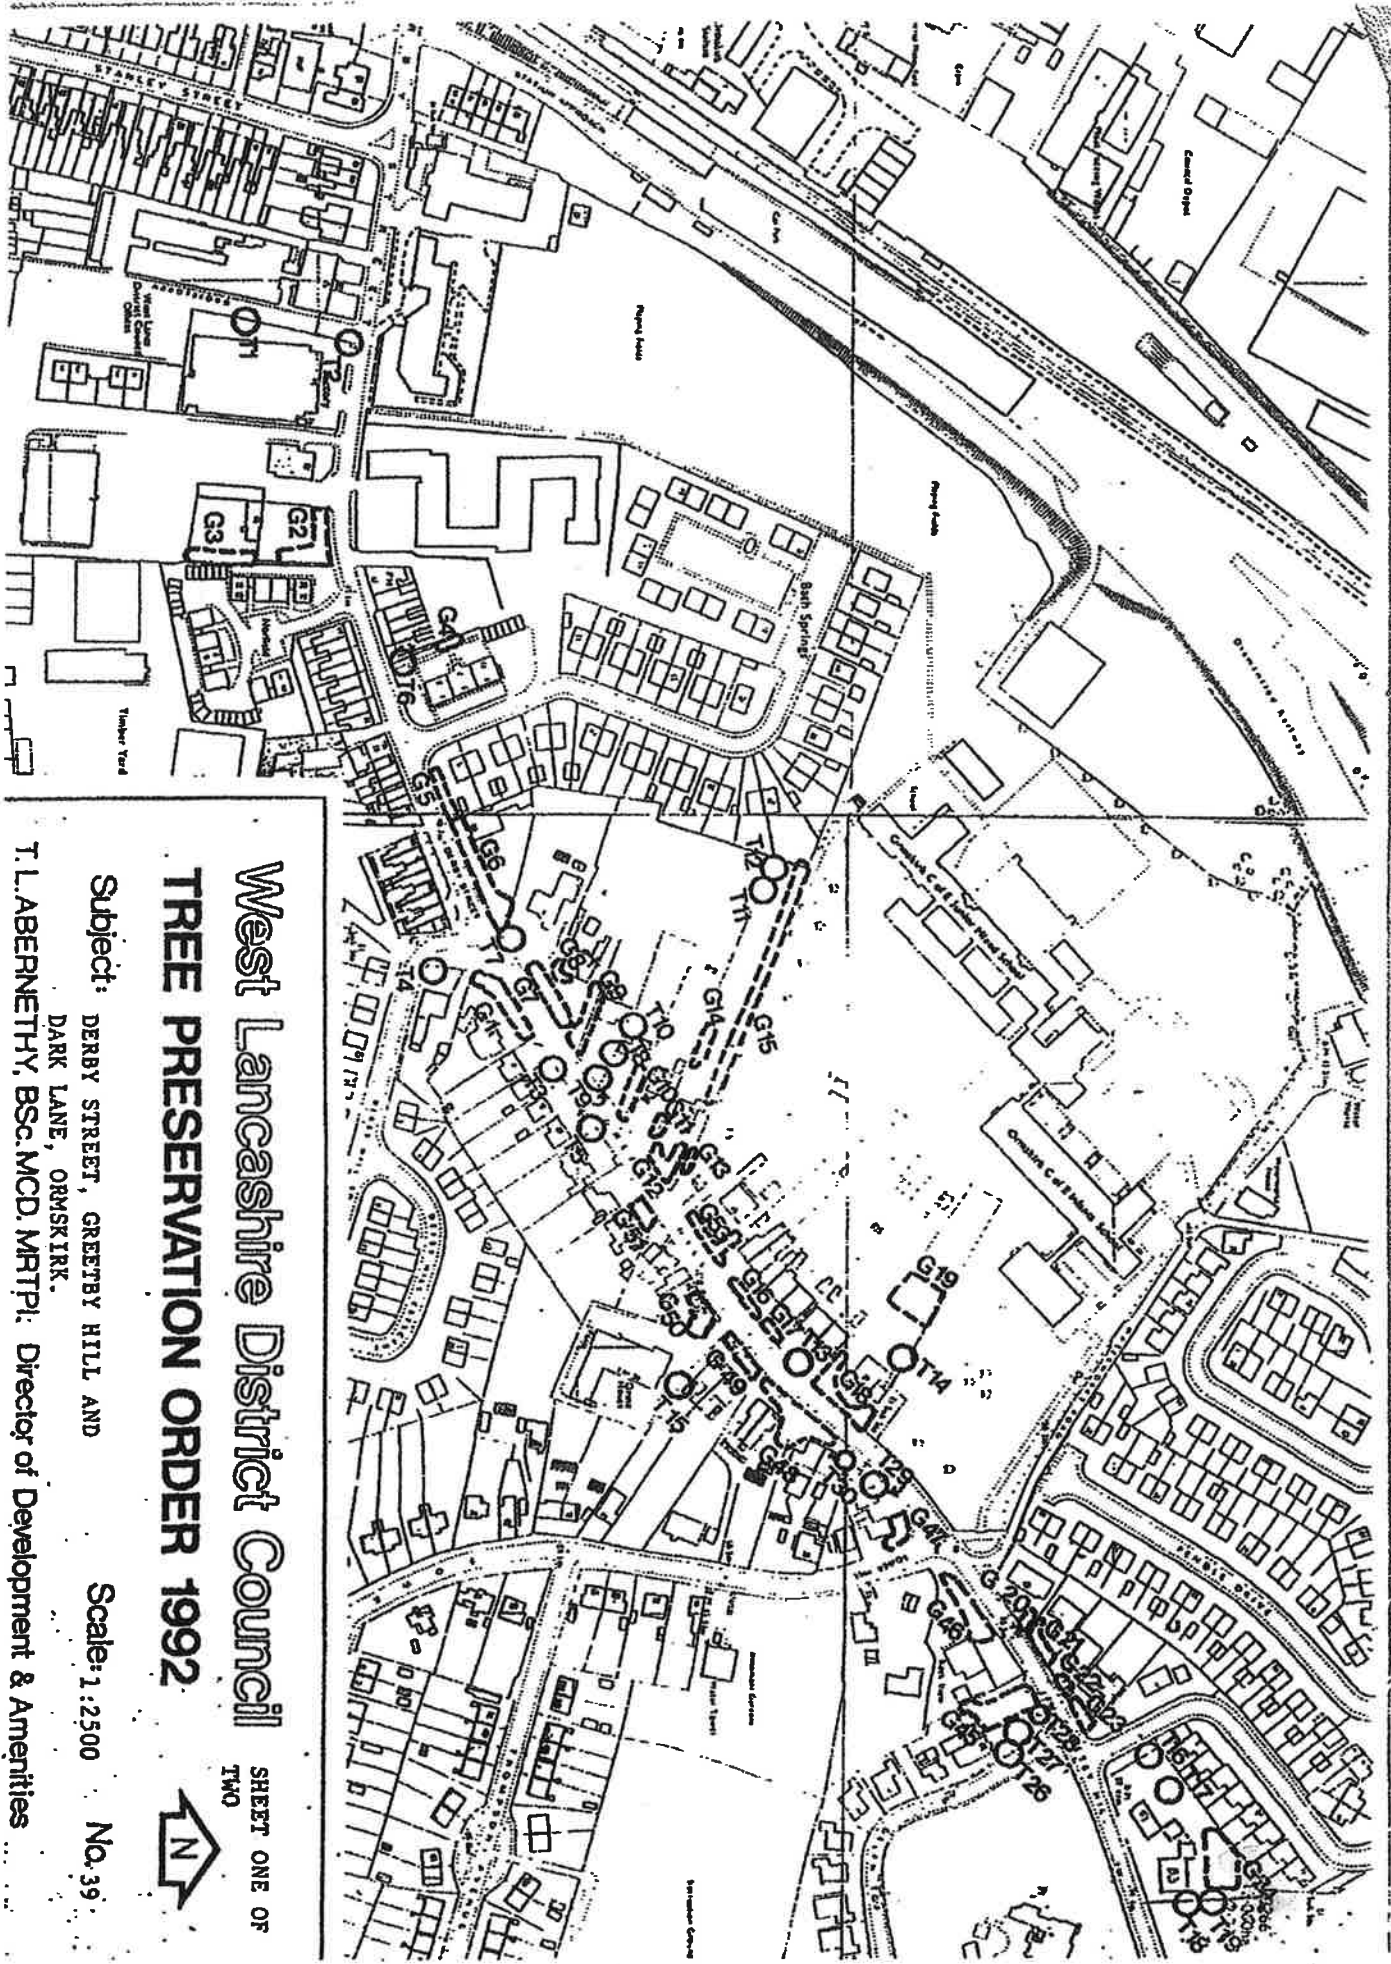

West Lancashire District Council
TREE PRESERVATION ORDER 1992

SHEET ONE OF TWO



Subject: DERBY STREET, GRETBY HILL AND
 DARK LANE, ORMSKIRK.

Scale: 1:2500 **No.** 39

T. LABERNETHY, BSc. MCD. MRTPI: Director of Development & Amenities