


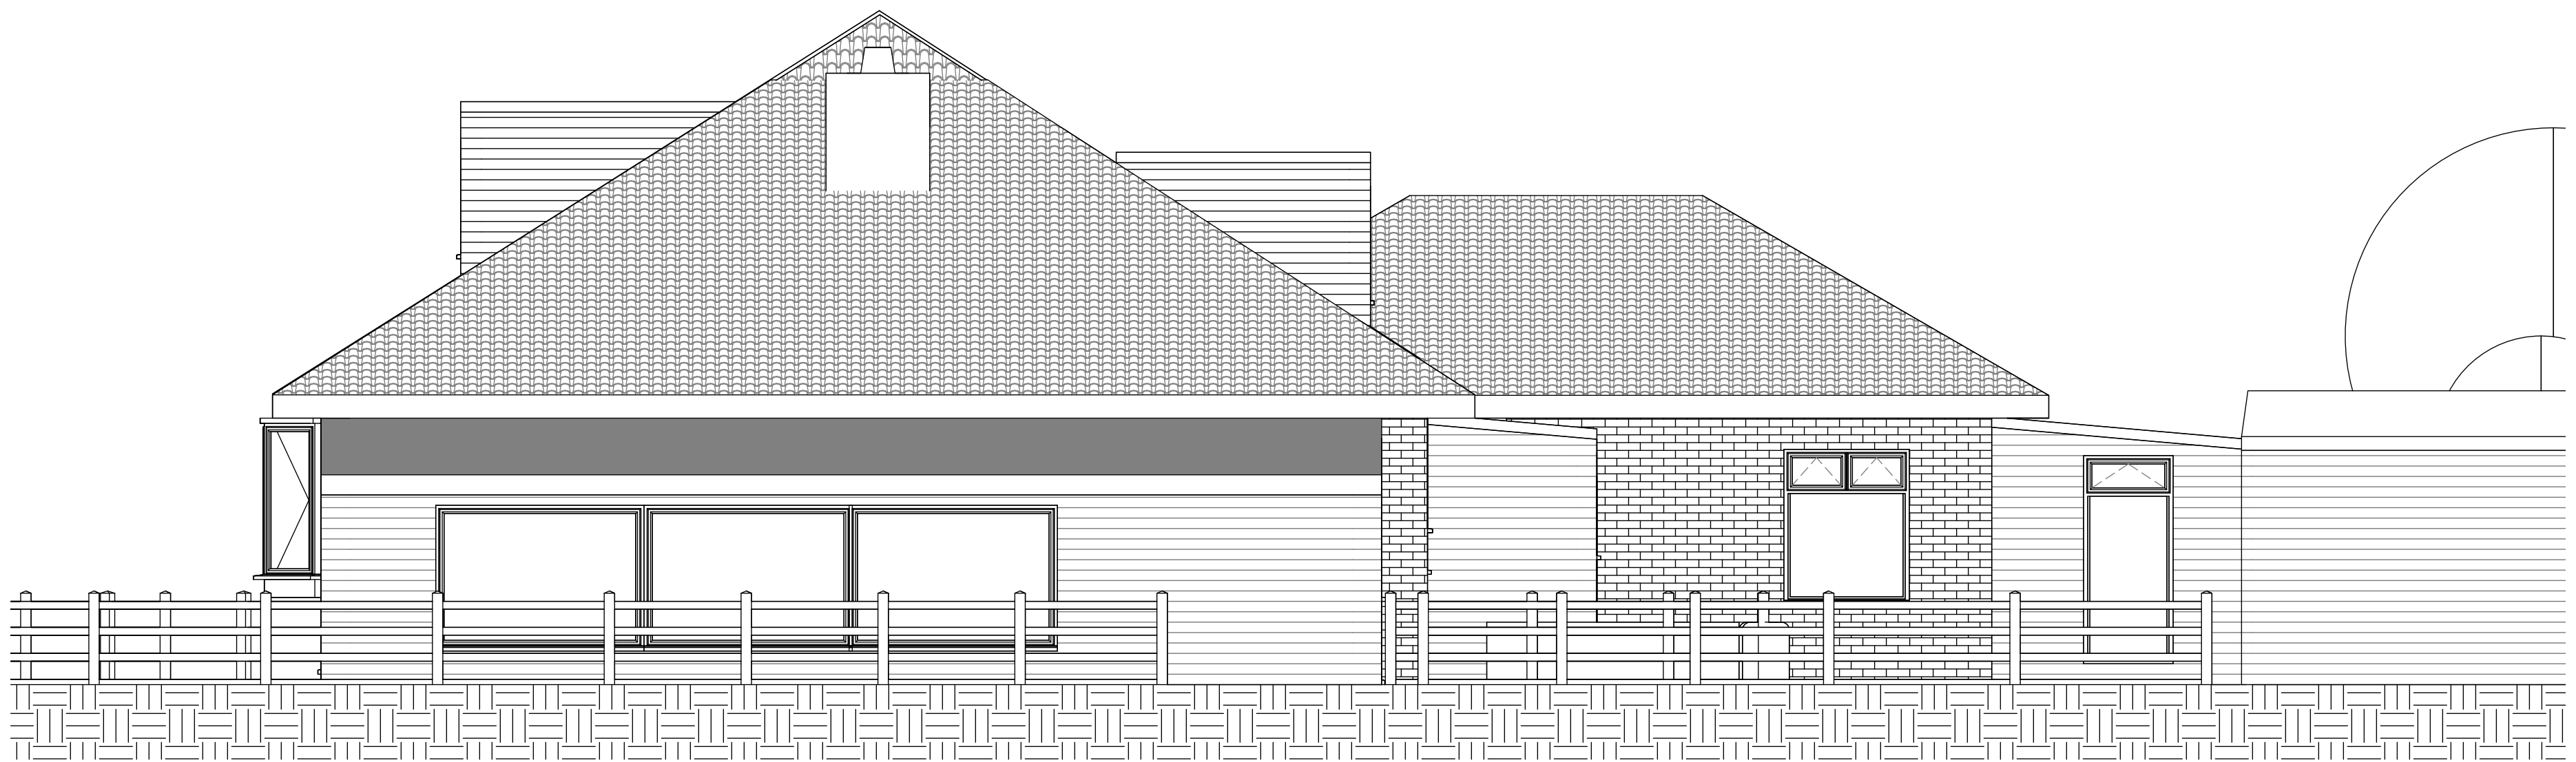

South West
1 : 50




North East
1 : 50



South East
1 : 50



North West
1 : 50

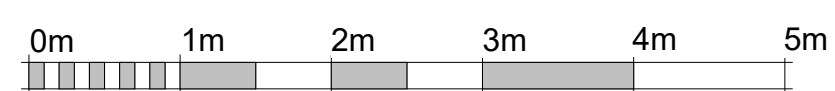

VISUAL SCALE 1:50 @ A1



11 King Court
Willie Snaith Road
Newmarket, Suffolk
CB8 7SG, England

T. +44(0)1638 560343
W. www.acdprojects.com
E. enquiries@acdprojects.com

A1

Original Sheet Size
STATUS
Feasibility



PROJECT
**Proposed redevelopment of existing
veterinary practice at Skylark Vets**

Skylark Vets, Skinners Lane, Edenbridge,
Kent, TN8 6LW

CLIENT

Charlotte Hussey - Skylark Vets

DRAWING TITLE

Existing Elevations

SCALE 1 : 50 DATE 04/08/2023

DRAWING NUMBER
1379 / 0400

DRAWN JE CHK AS

REVISION
P1

rev date name chk note

P1 - JE -