





This drawing has been produced for the Client, Project and Site as stated and is not intended for use by any other person or for any other purpose than that stated and dated and is the copyright © of ACD Projects Ltd 2021.

Only labelled dimensions and original issue drawings are to be relied upon for accuracy and content. All dimensions and datums given are subject to verification by the main contractor, via site survey, prior to commencing of works. Please report any errors/omissions to the Architect. This drawing is to be read in conjunction with all other project Architect / Engineers drawings and other relevant information. If in doubt, ASK!

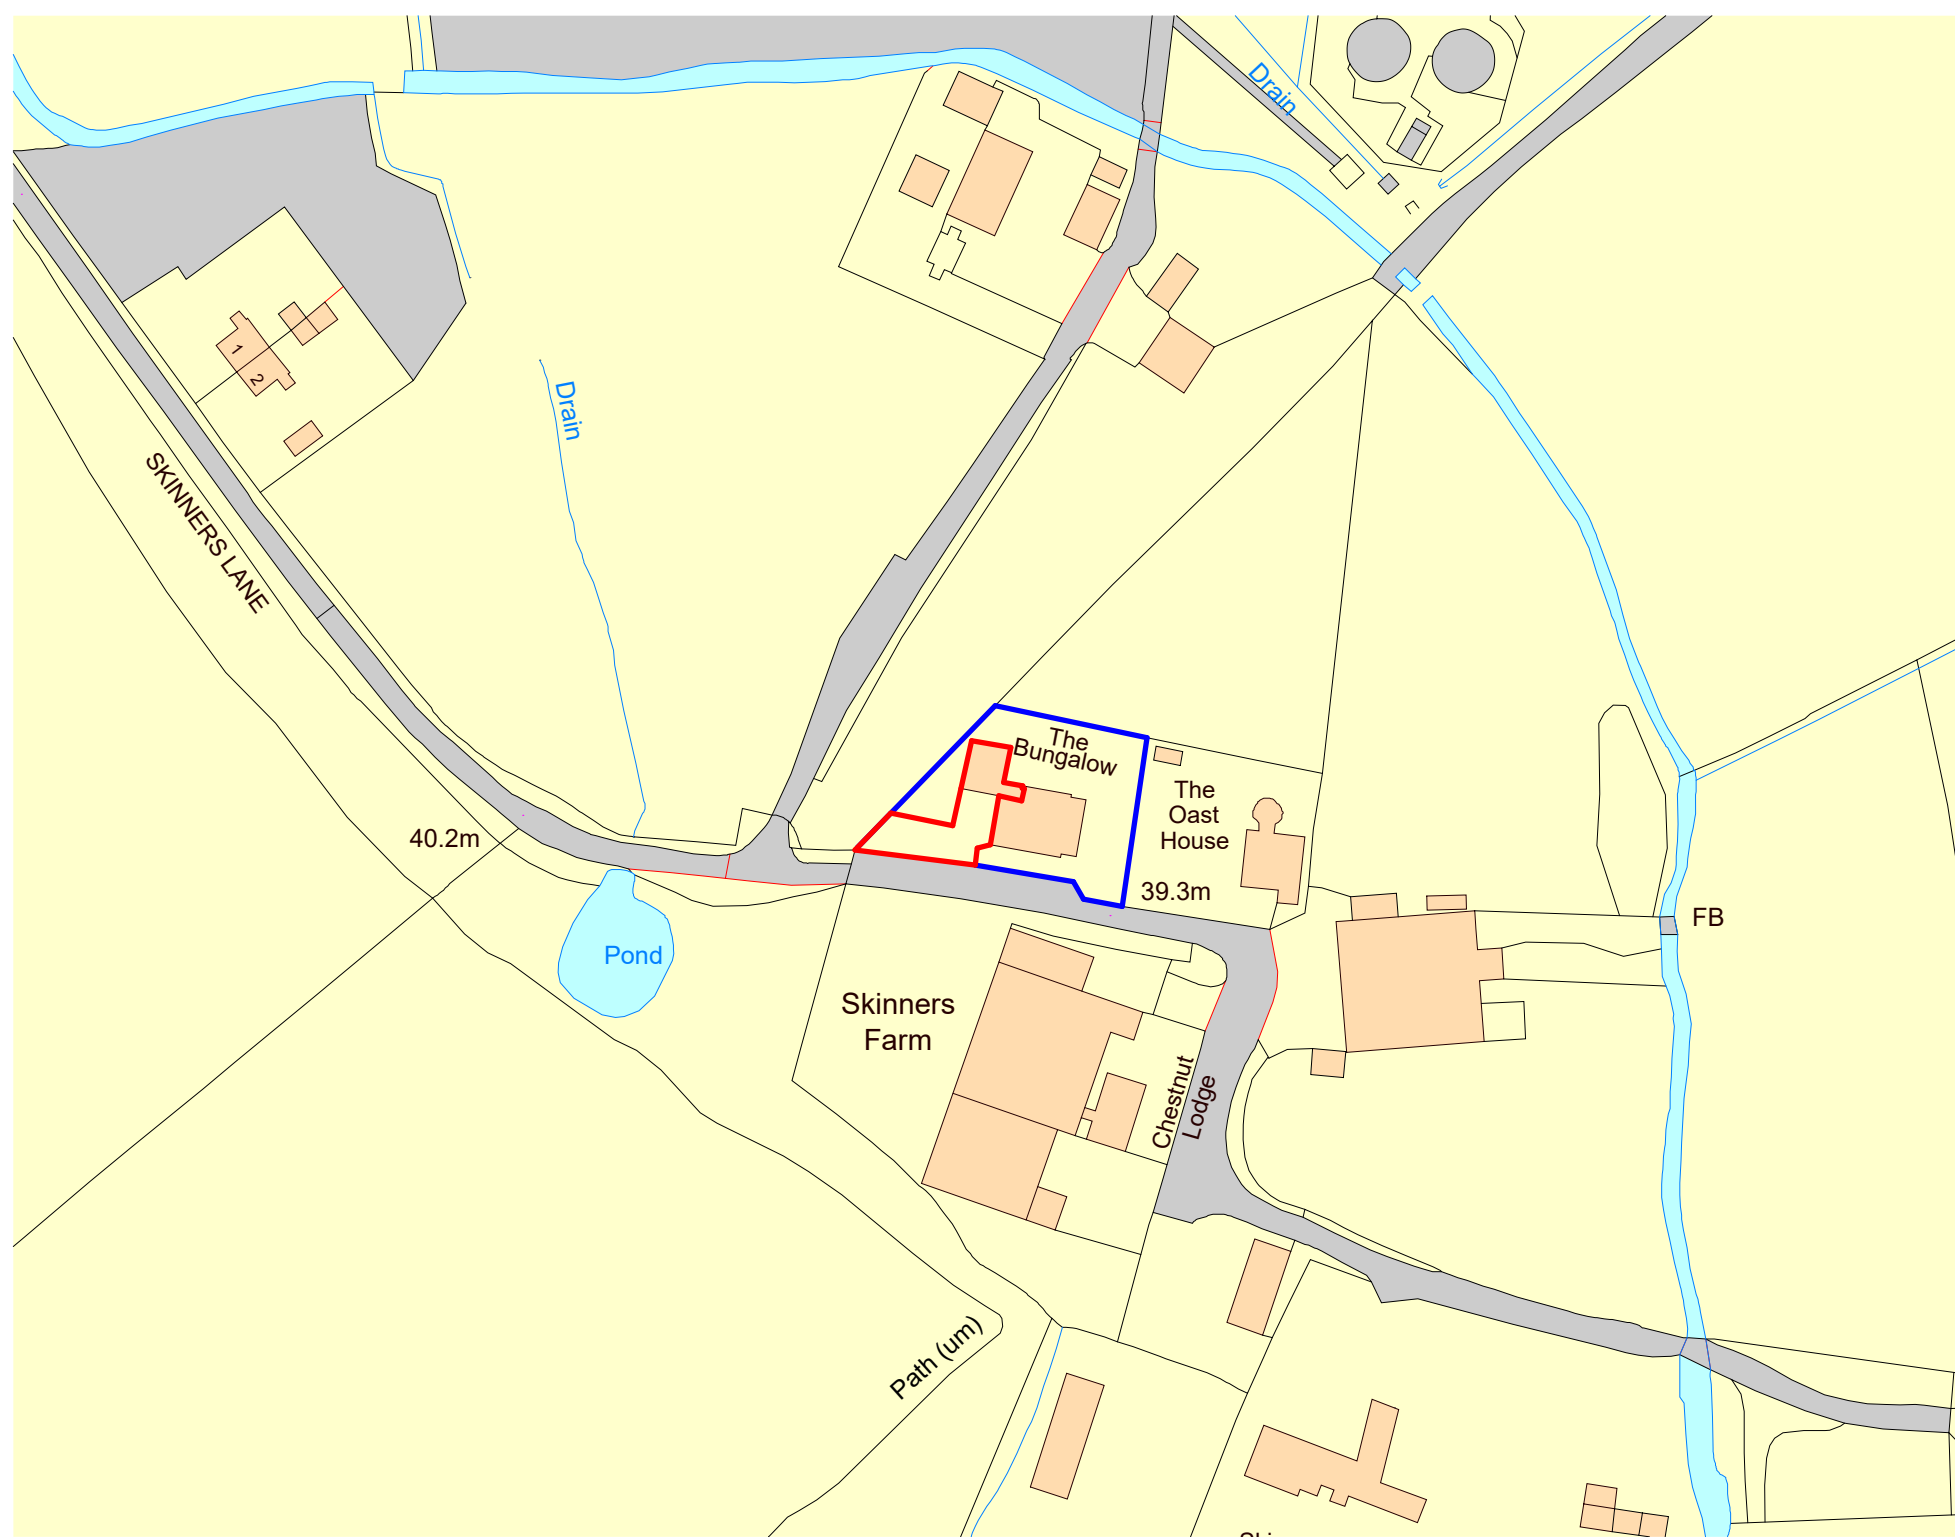


- █ Site Boundary
- █ Additional Site Boundary

0.0 Site Location Plan
1 : 1250

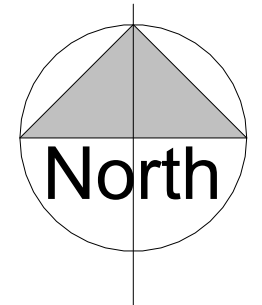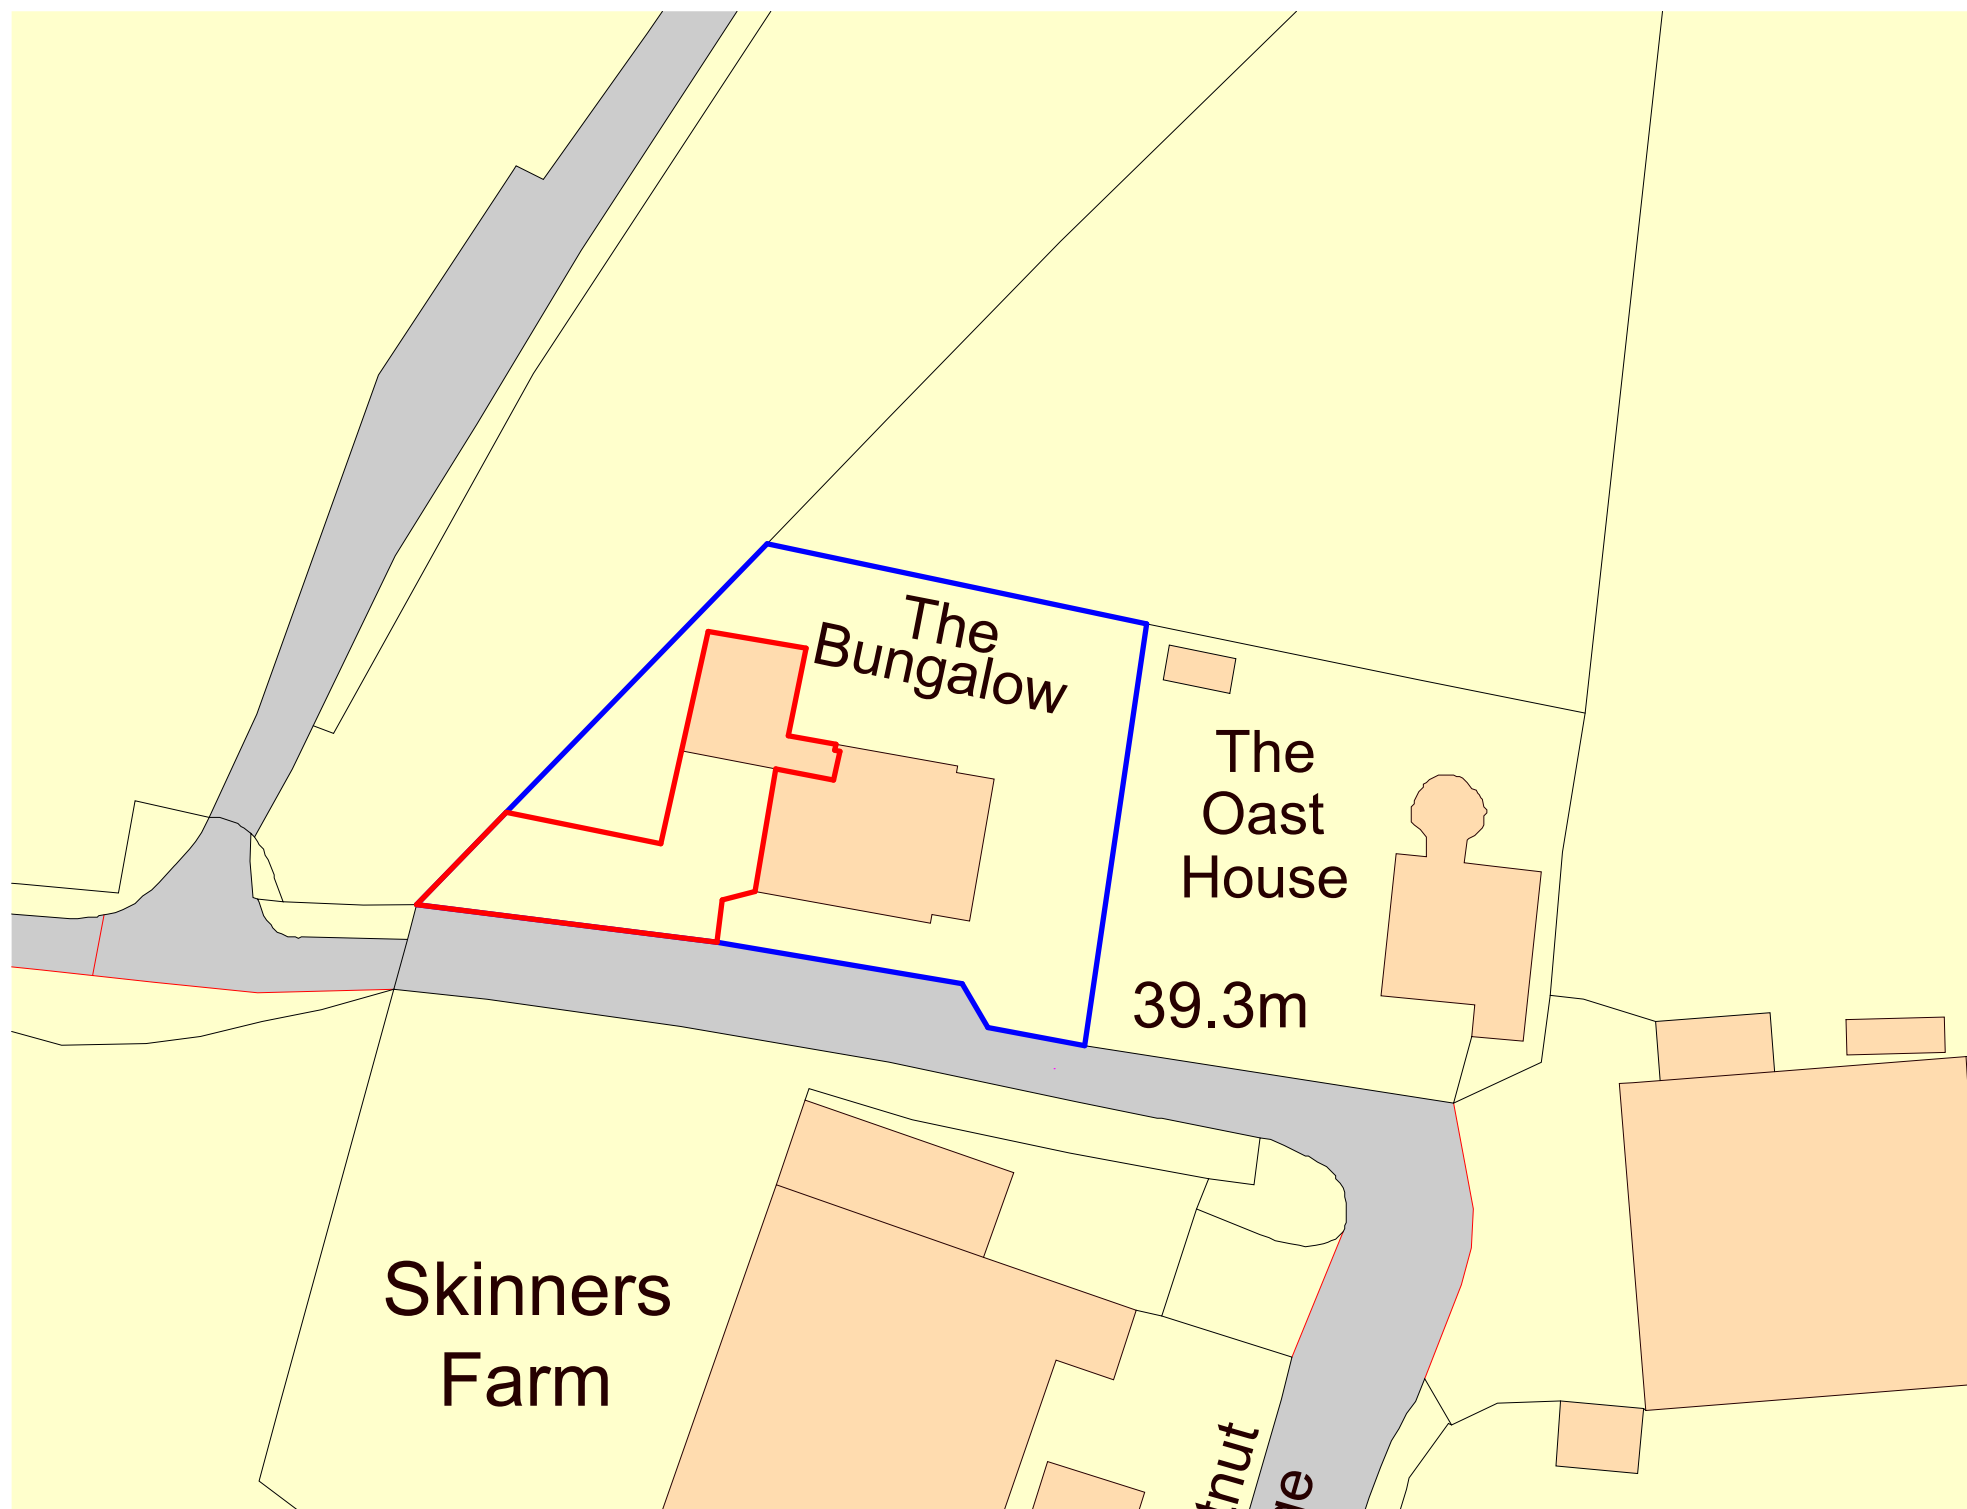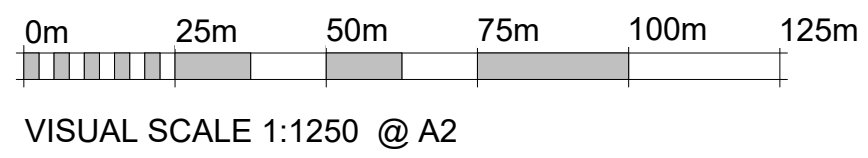

0.0 Site Block Plan
1 : 500

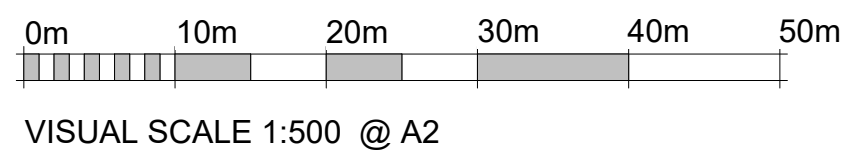

11 King Court
Willie Snaith Road
Newmarket, Suffolk
CB8 7SG, England

T. +44(0)1638 560343
W. www.acdprojects.com
E. enquiries@acdprojects.com

A2

Original Sheet Size

STATUS

Feasibility



PROJECT

Proposed redevelopment of existing veterinary practice at Skylark Vets
Skylark Vets, Skinners Lane, Edenbridge, Kent, TN8 6LW

CLIENT

Charlotte Hussey - Skylark Vets

DRAWING TITLE

Site Location & Block Plan

SCALE As indicated

DATE 04/08/2023

DRAWN JE

CHK .

DRAWING NUMBER 1379 / 0100

REVISION P2

rev	date	name	chk	note
P2	04/10/2023	JE	AS	Updated Site Boundary Line
P1	22/09/2023	JE	AS	Updated Site Location & Block Plan