




**South West Proposed**  
1 : 50




**North East Proposed**  
1 : 50



**South East Proposed**  
1 : 50

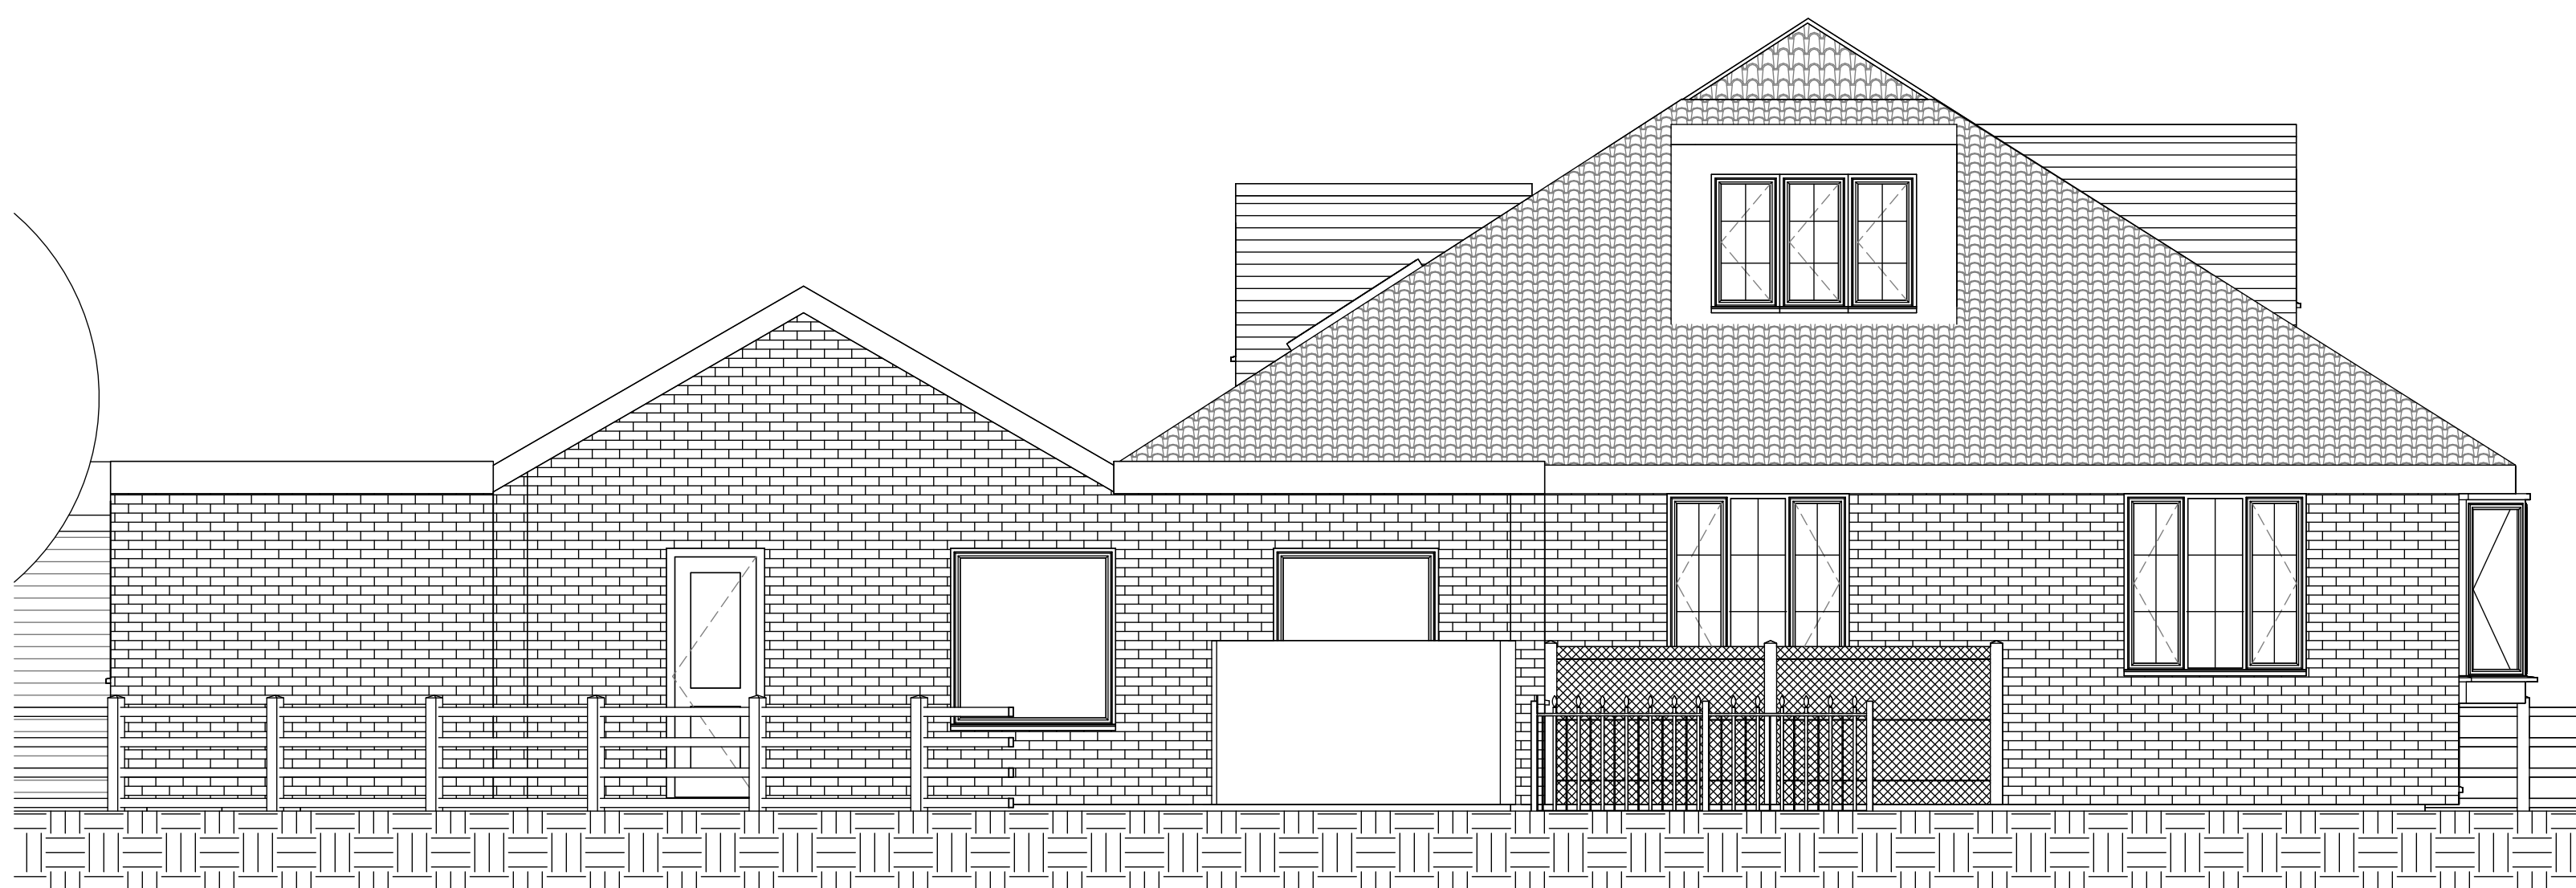

**North West Proposed**  
1 : 50

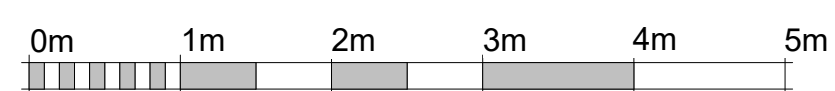

VISUAL SCALE 1:50 @ A1



11 King Court  
Willie Snaith Road  
Newmarket, Suffolk  
CB8 7SG, England

T. +44(0)1638 560343  
W. www.acdprojects.com  
E. enquiries@acdprojects.com

**A1**

Original Sheet Size  
STATUS  
**Feasibility**



PROJECT  
**Proposed redevelopment of existing  
veterinary practice at Skylark Vets**

Skylark Vets, Skinners Lane, Edenbridge,  
Kent, TN8 6LW

CLIENT

Charlotte Hussey - Skylark Vets

DRAWING TITLE

**Proposed Elevations**

SCALE 1 : 50 DATE 04/08/2023

DRAWING NUMBER 1379 / 0500

DRAWN JE CHK AS

REVISION P1

rev	date	name	chk	note
P1		JE		

P1 - JE