


EXISTING ELEVATIONS 1 / 100

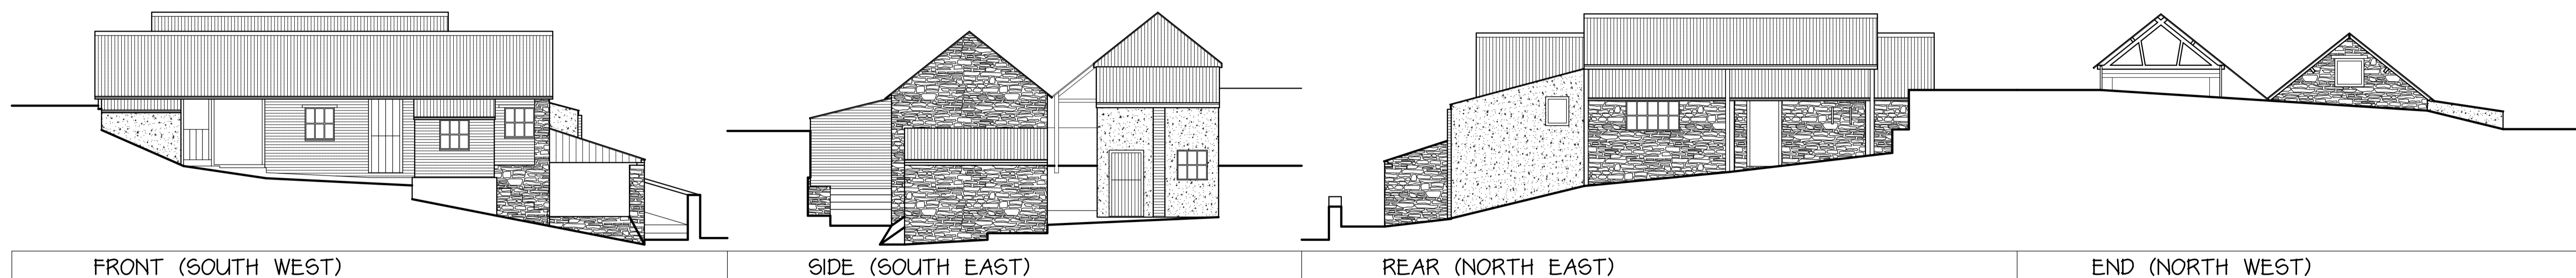

FRONT (SOUTH WEST)


SIDE (SOUTH EAST)

REAR (NORTH EAST)

END (NORTH WEST)



TYPICAL SECTION A - A 1 / 50

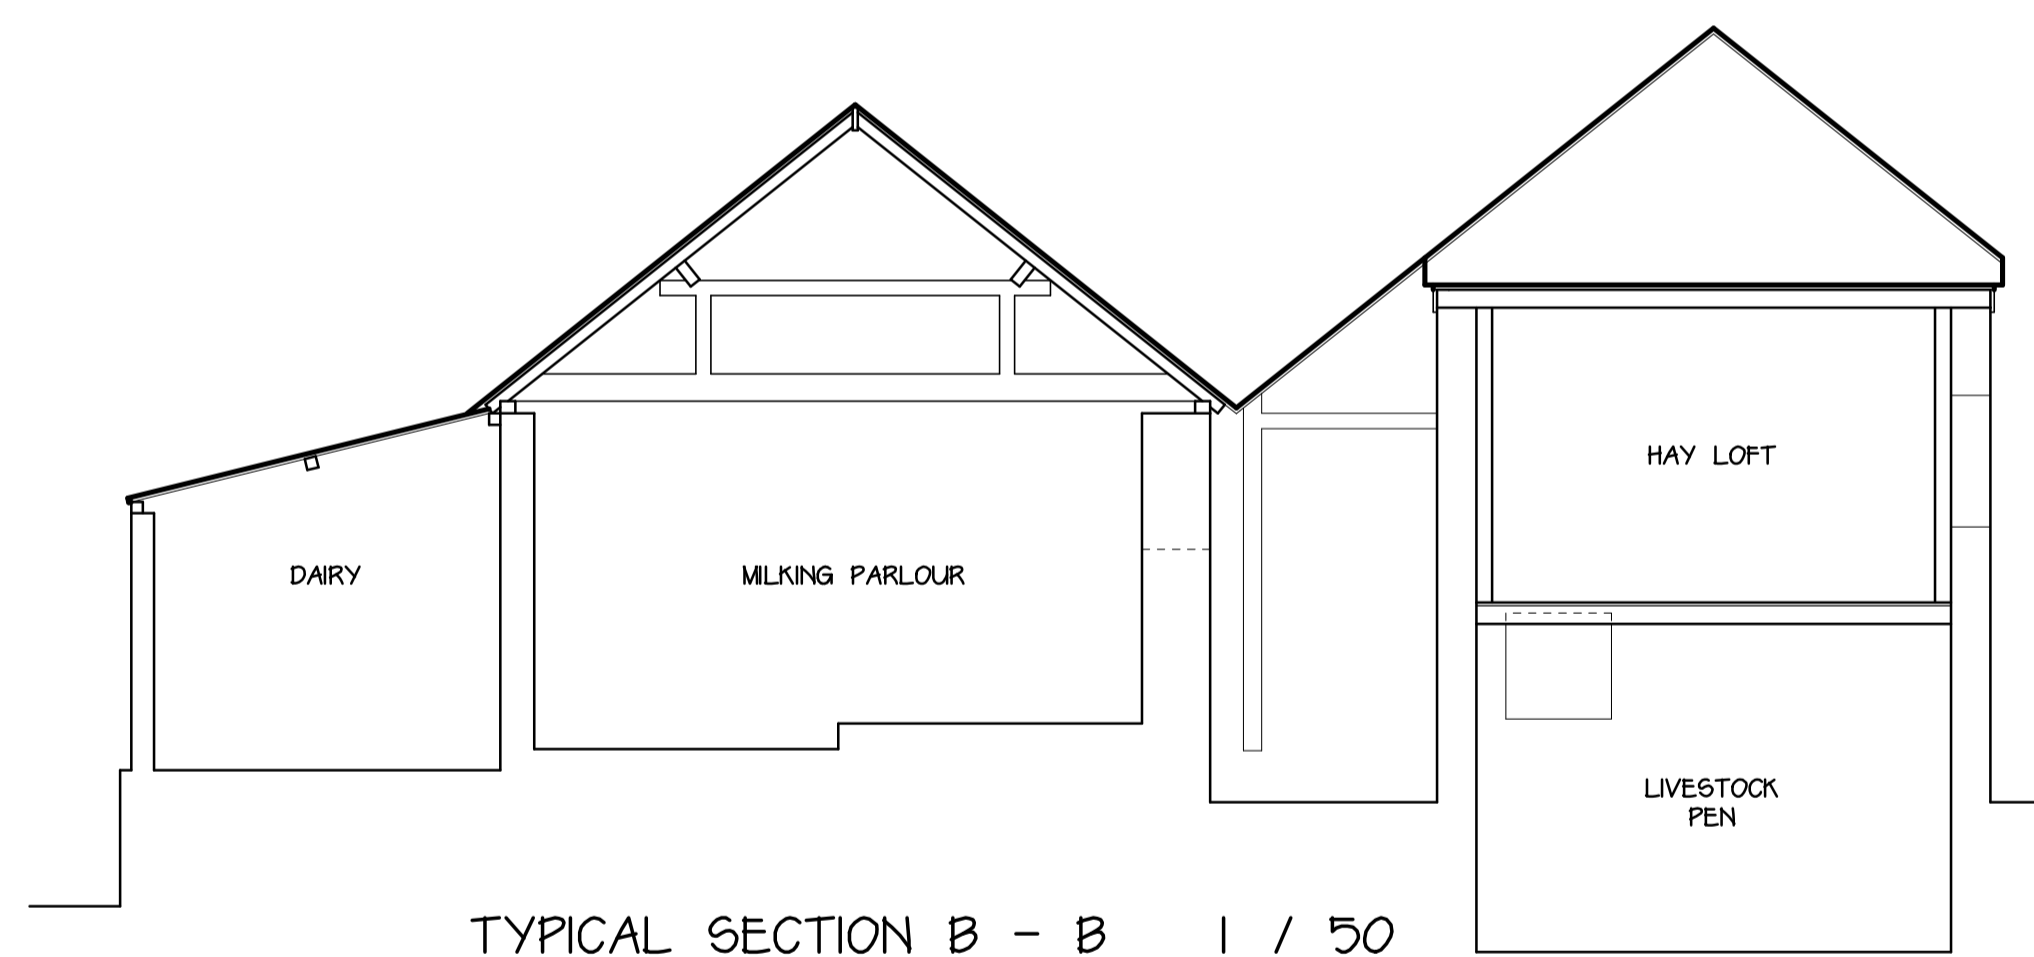

TYPICAL SECTION B - B 1 / 50

All dimensions on site to be checked prior to commencement of work or ordering of materials and components. Any discrepancies should be reported immediately.
 Any surveyed information incorporated within this drawing cannot be guaranteed as accurate unless confirmed by a fixed dimension.
 All materials and workmanship to comply with relevant British Standards and Codes of Practice with all works to conform to Building Regulations and NBS Standards (where applicable).
 COPYRIGHT
 This drawing and any design thereon is copyright and it must not be reproduced or disclosed to third parties without our prior permission.

Date	Ref	Revision

Project
OUTBUILDINGS
 NANT
 LLANRHAeadR YM MOCHNANT
 OSWESTRY
 SY10 0DE

Subject	Client
EXISTING DETAILS	MR & MRS H LEWIS

Date	Drawn	Scale(s)
JUNE 23	MJE	1 / 50 / 100

Project Number	Drawing Number	Amendment
23/178/P	02	.

MORRIS MARSHALL POOLE
 10 Broad Street, Newtown, Powys, SY16 2LZ
 Tel: 01686 626160