


PROPOSED ELEVATIONS 1 / 100

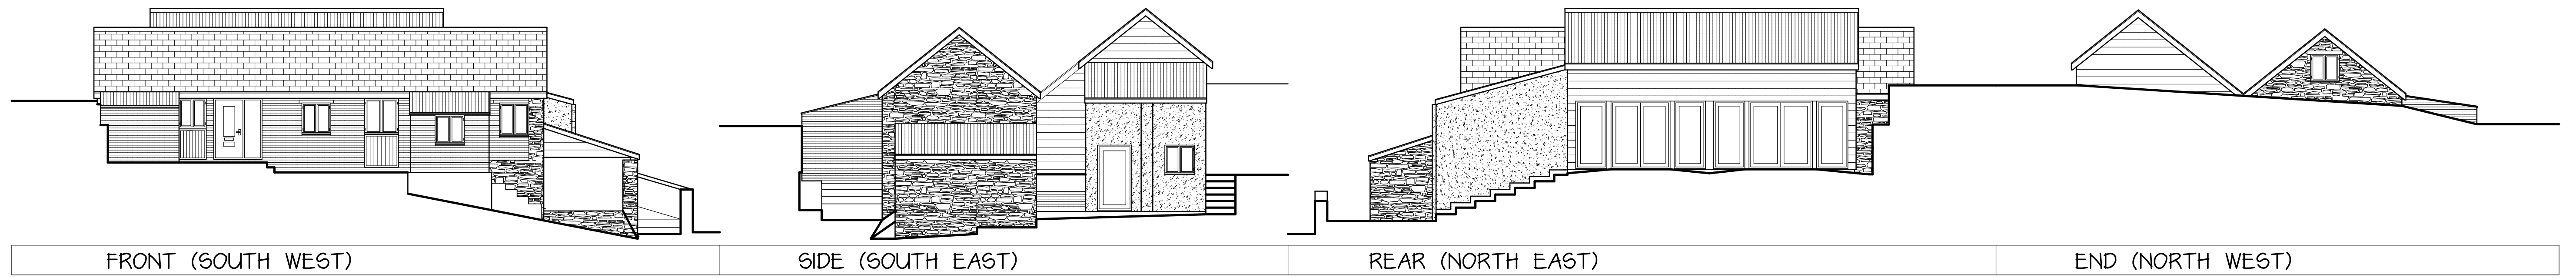


FRONT (SOUTH WEST)


SIDE (SOUTH EAST)

REAR (NORTH EAST)

END (NORTH WEST)

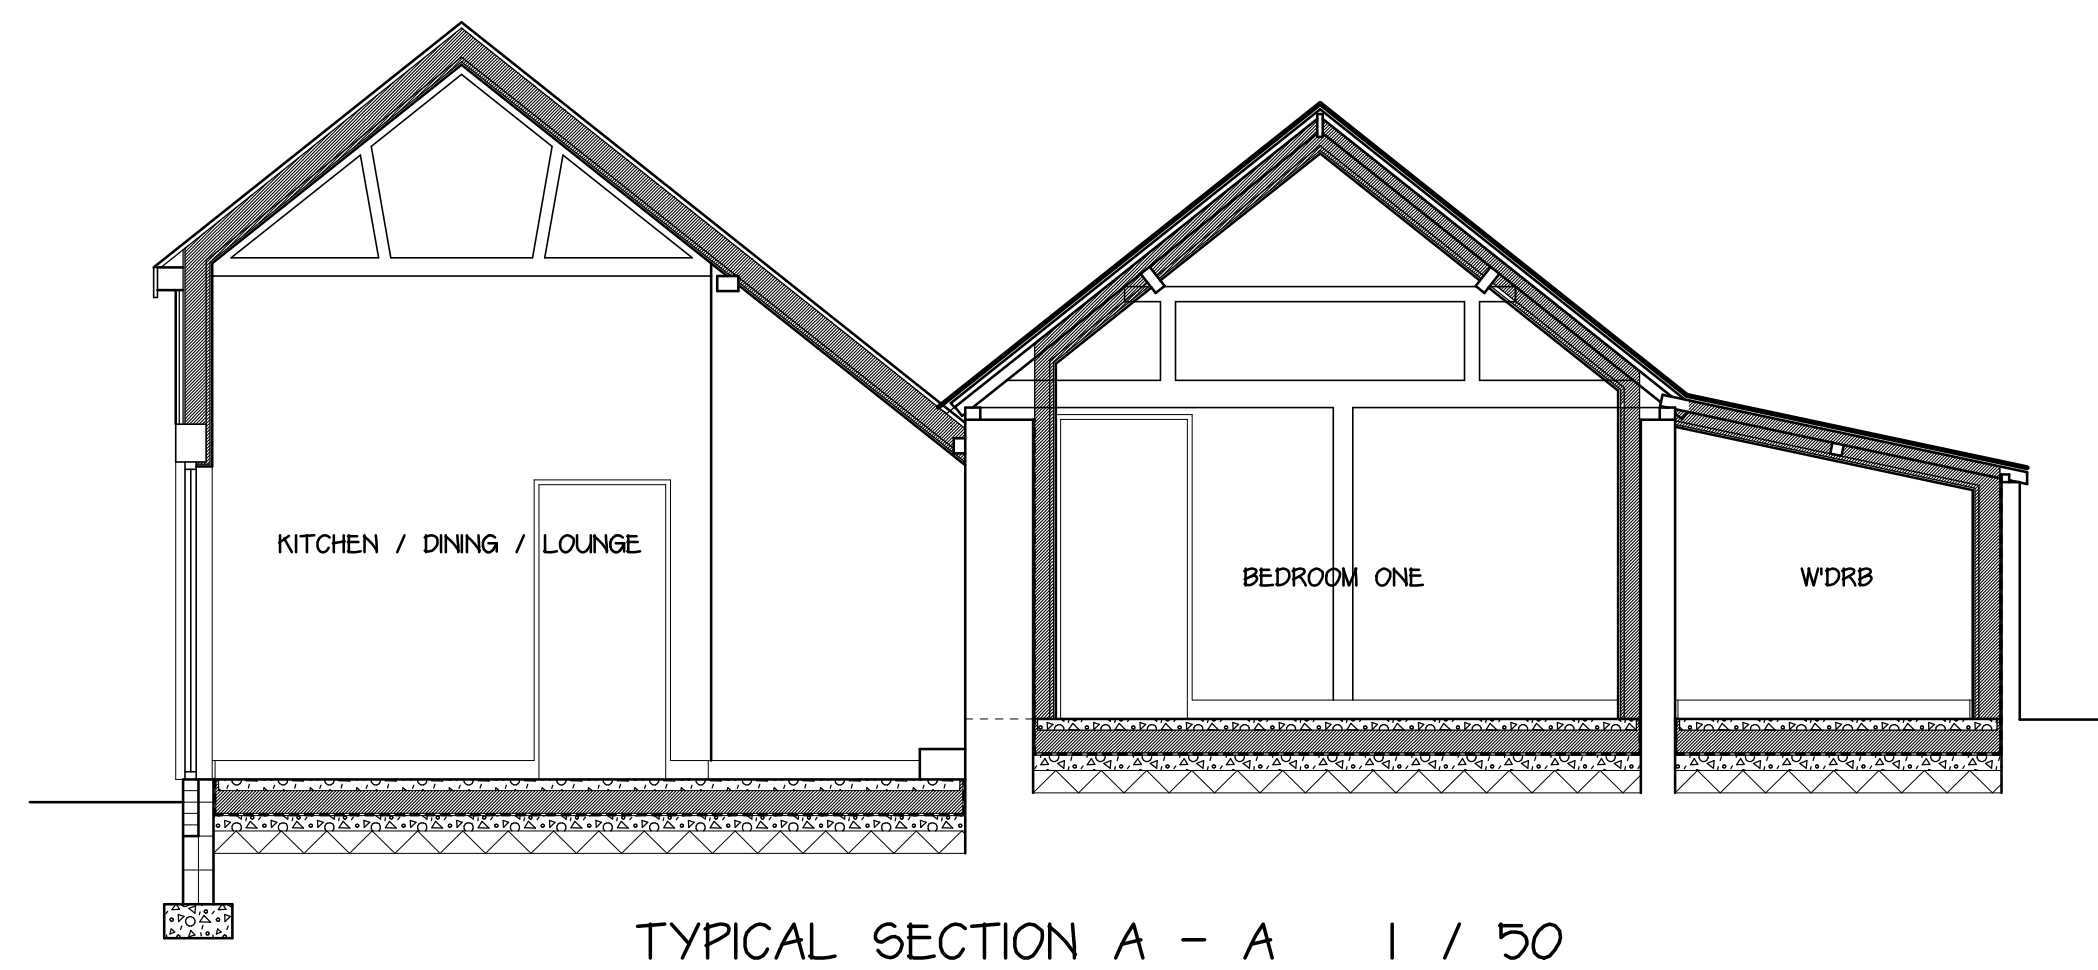

TYPICAL SECTION A - A 1 / 50

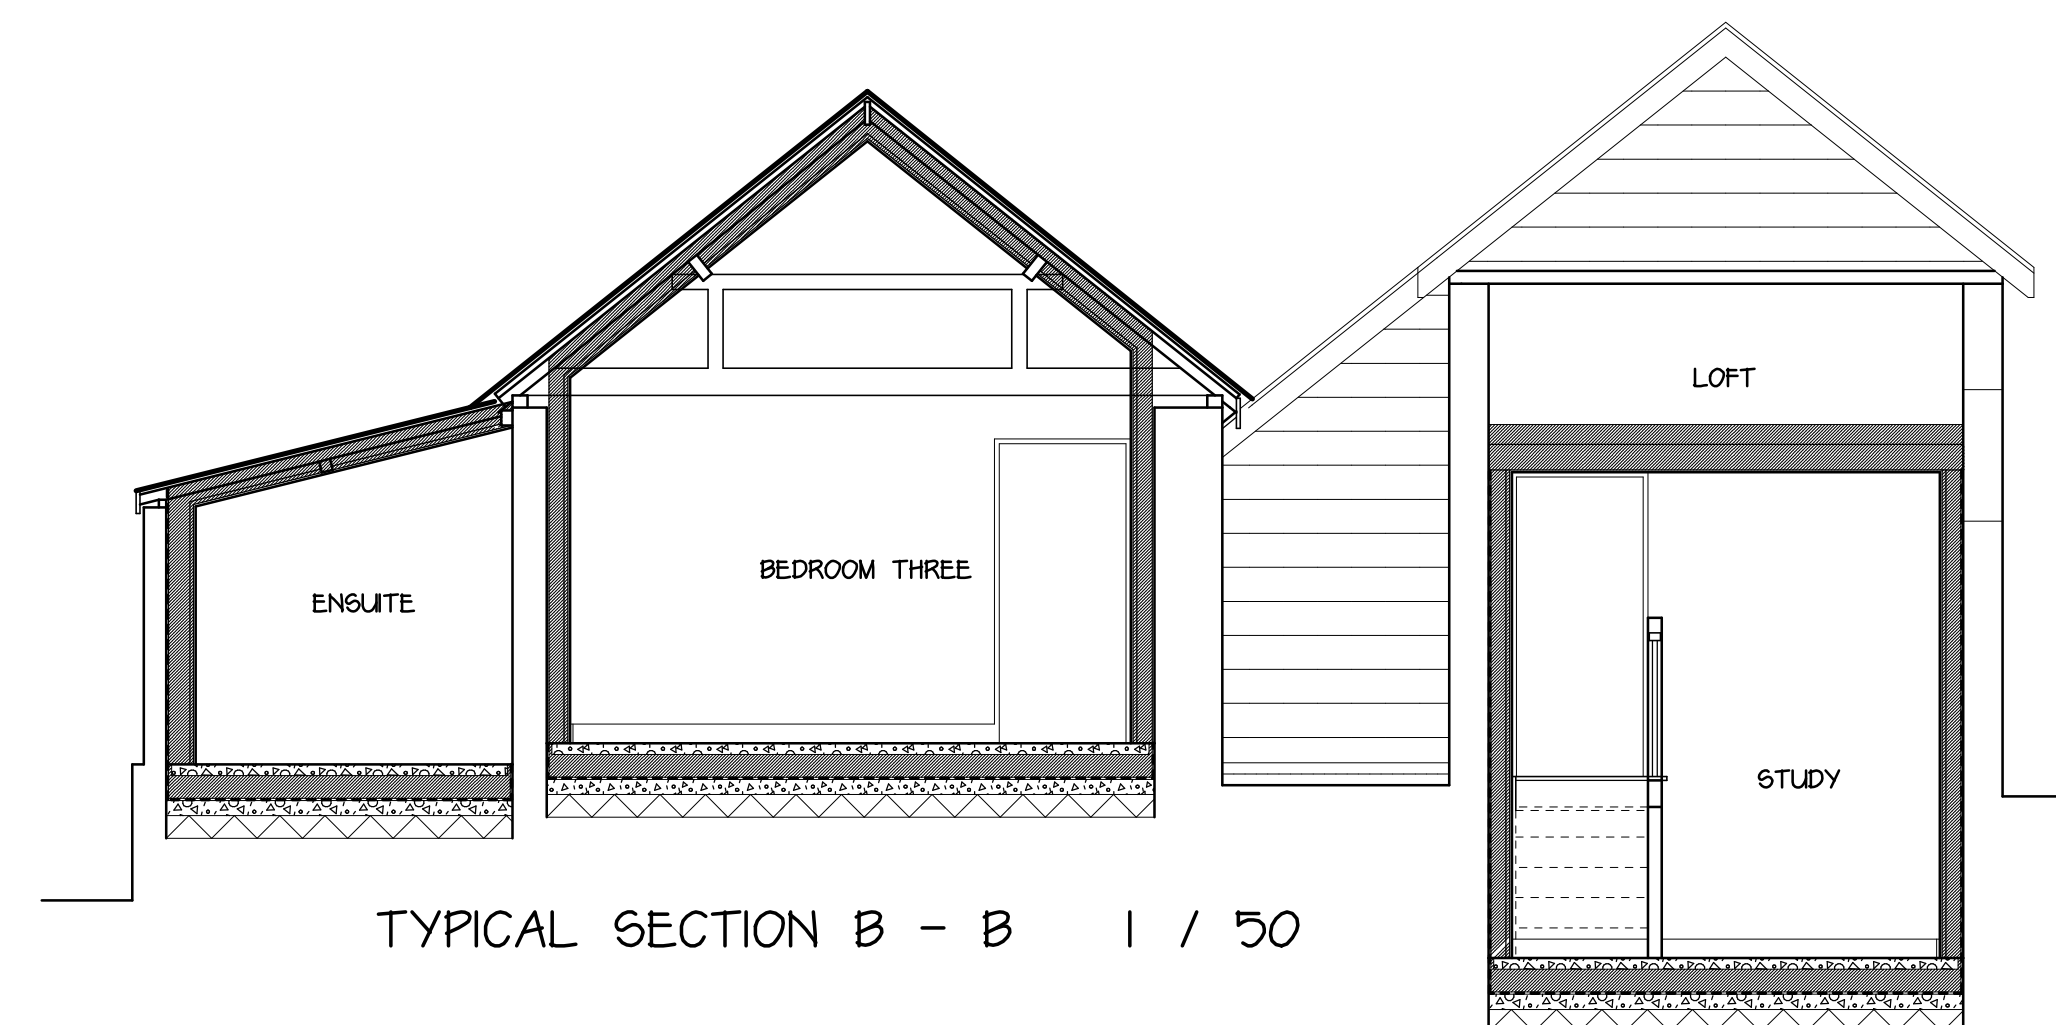

TYPICAL SECTION B - B 1 / 50

All dimensions on site to be checked prior to commencement of work or ordering of materials and components. Any discrepancies should be reported immediately.
 Any surveyed information incorporated within this drawing cannot be guaranteed as accurate unless confirmed by a fixed dimension.
 All materials and workmanship to comply with relevant British Standards and Codes of Practice with all works to conform to Building Regulations and NBS Standards (where applicable).
 COPYRIGHT
 This drawing and any design thereon is copyright and it must not be reproduced or disclosed to third parties without our prior permission.

Date	Ref	Revision

Project
**OUTBUILDINGS
 NANT
 LLANRHAeadR YM MOCHNANT
 OSWESTRY
 SY10 0DE**

Subject PROPOSED DETAILS	Client MR & MRS H LEWIS
Date JUNE 23	Drawn MJE
Project Number 23/178/P	Scale 1 / 50 / 100
	Amendment 04

**MORRIS
MARSHALL
POOLE**
 10 Broad Street, Newtown, Powys, SY16 2LZ
 Tel 01686 626160