


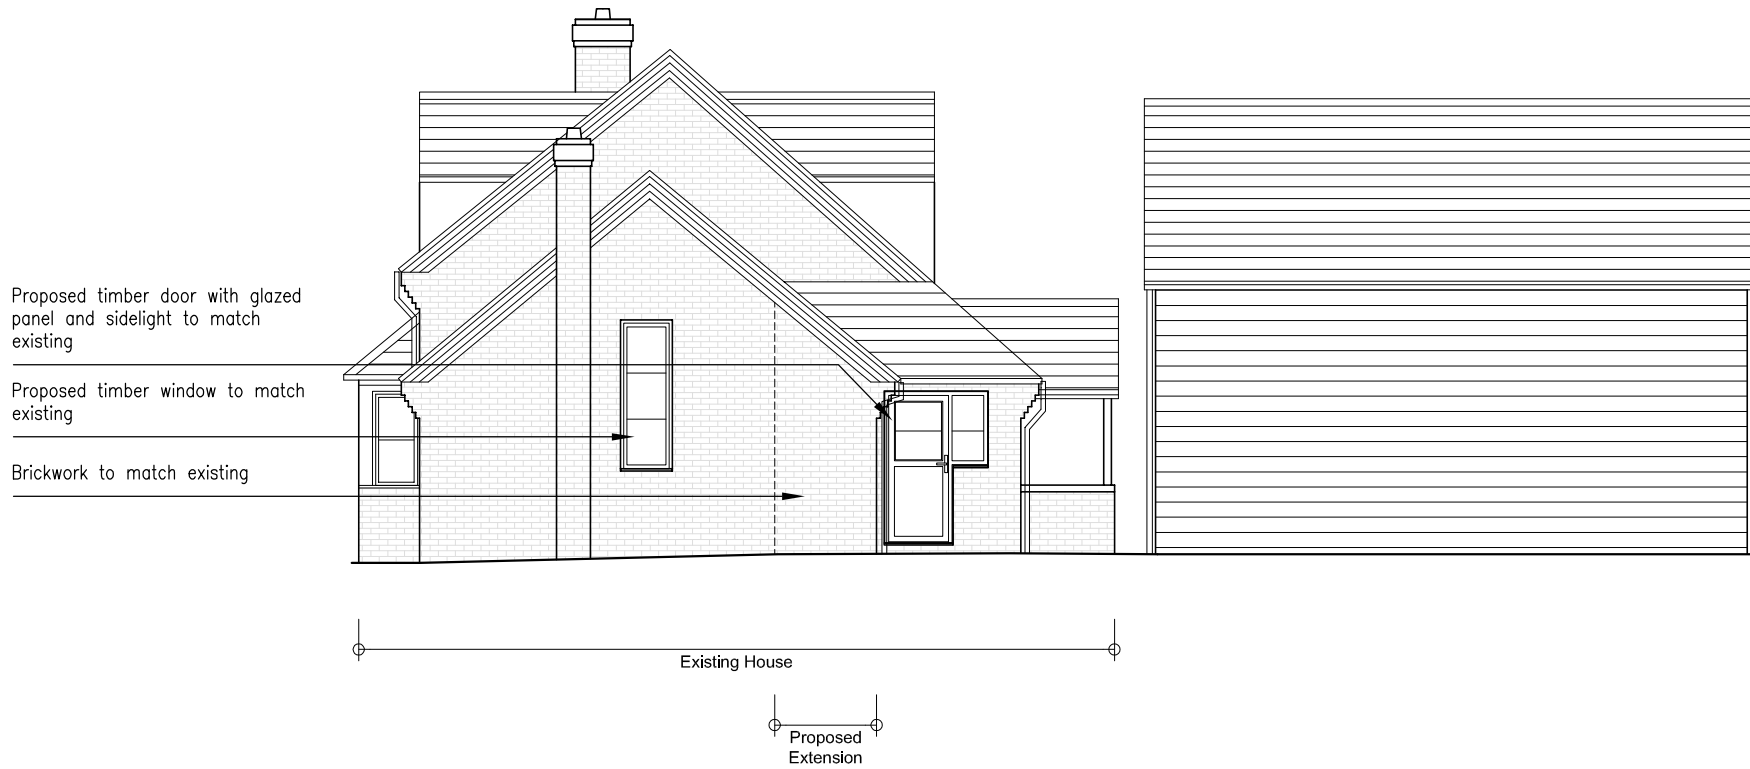

01 PROPOSED NORTH ELEVATION
1:100



02 PROPOSED SOUTH ELEVATION
1:100

