


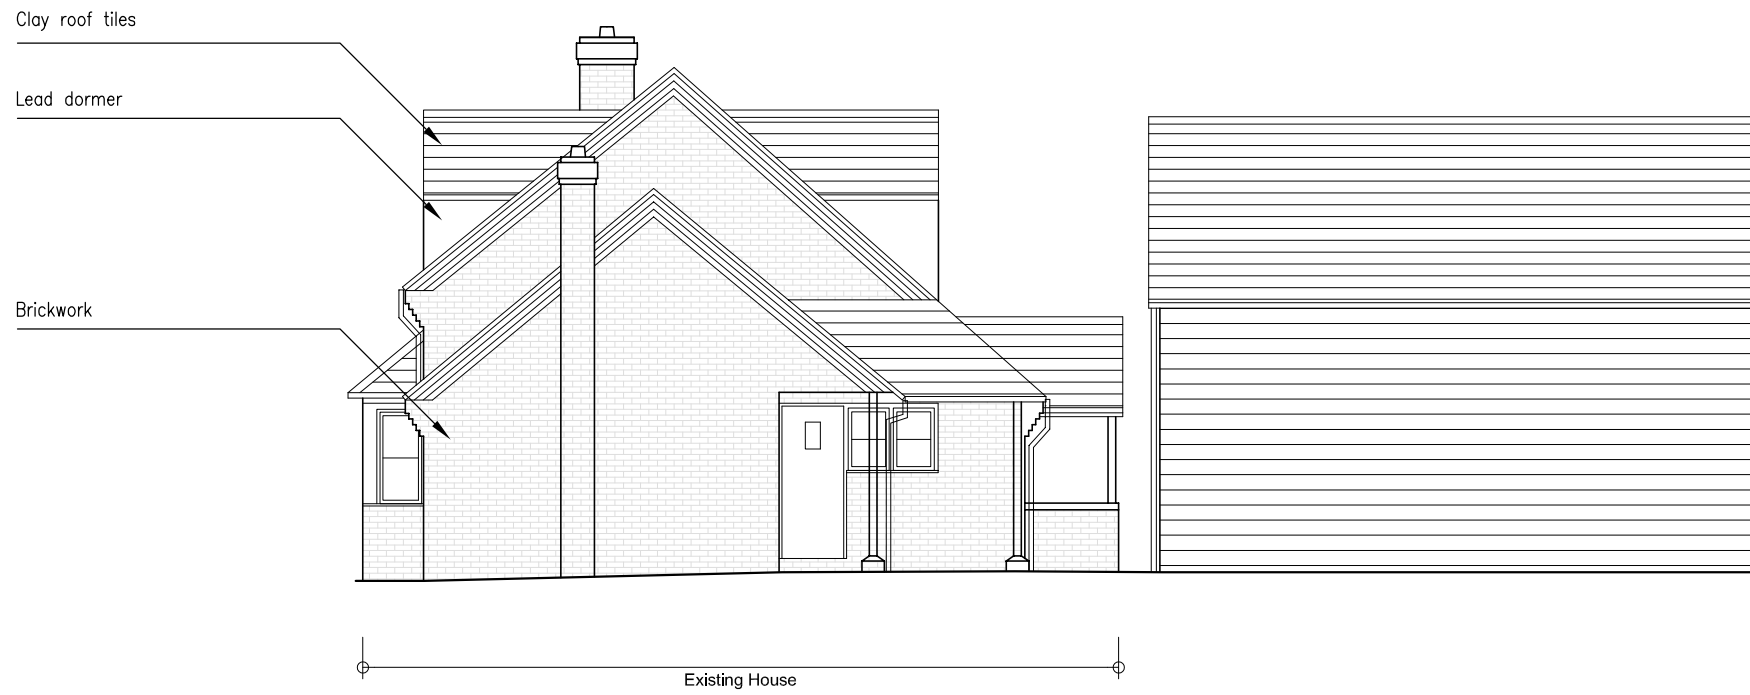

01 EXISTING NORTH ELEVATION
1:100



02 EXISTING SOUTH ELEVATION
1:100

