
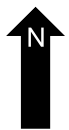
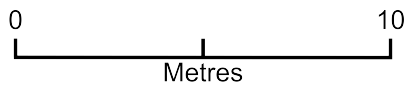


Block plan new garage 7 Highcliffe Close

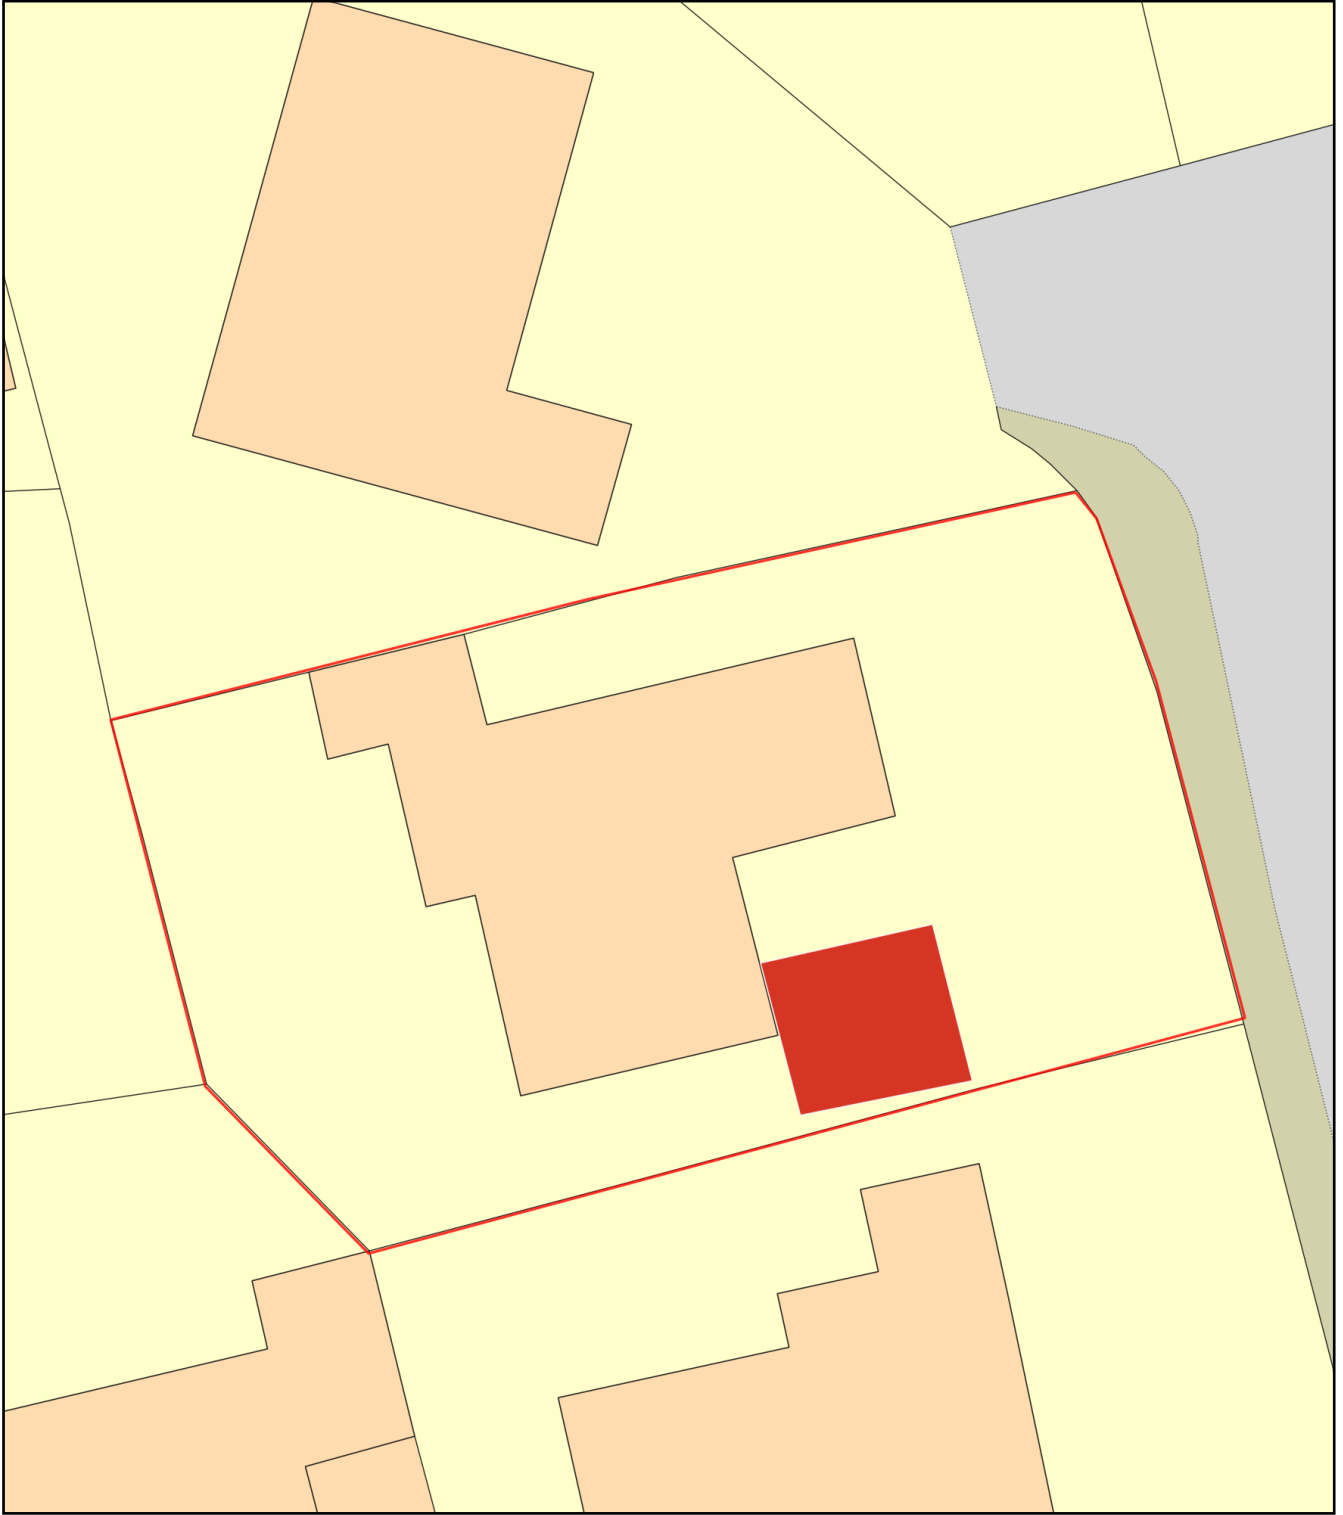

Plan Produced for: Chris Batson

Date Produced: 01 Nov 2023

Plan Reference Number: TQRQM23305093733004

Scale: 1:200 @ A4