
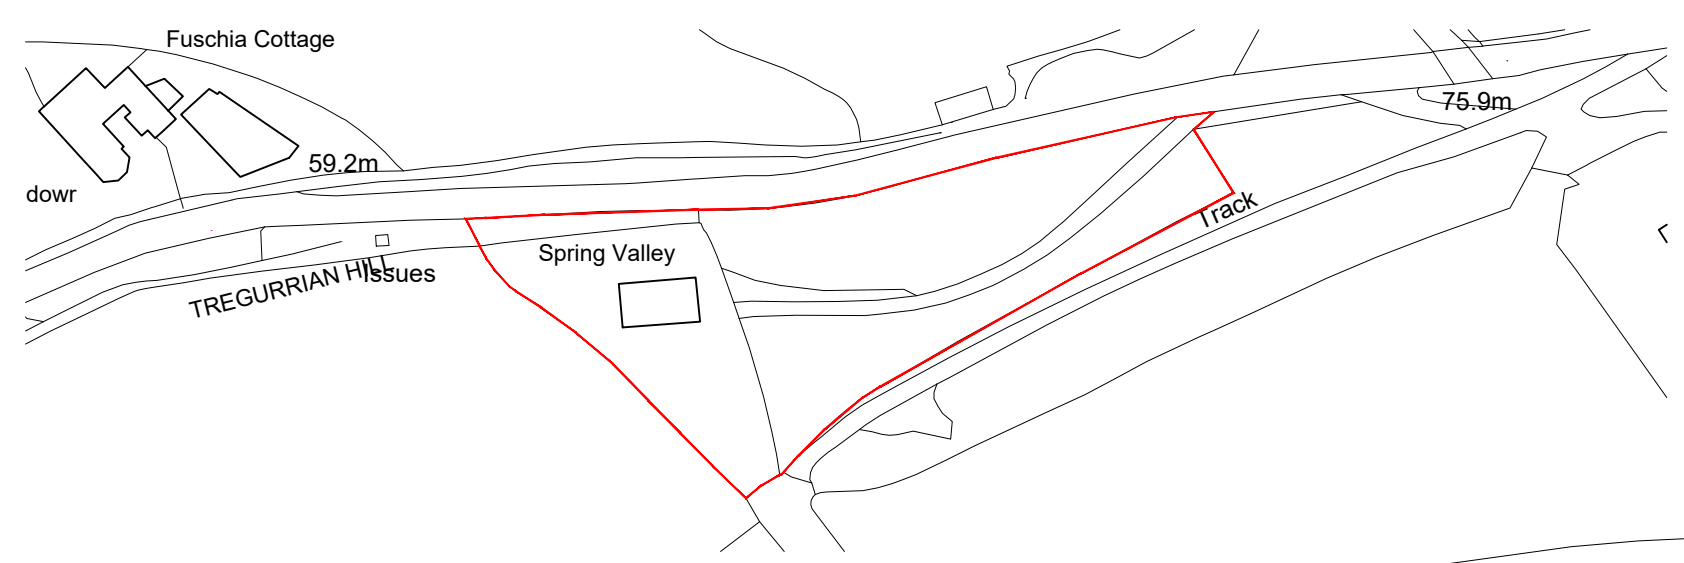


CONTRACTORS MUST CHECK ALL DIMENSIONS AND ONLY WORK FROM FIGURED DIMENSIONS - DISCREPANCIES MUST BE REPORTED IMMEDIATELY TO THE ARCHITECT TO AWAIT INSTRUCTIONS BEFORE PROCEEDING

IF IN DOUBT - ASK

DATE: REVISION:

- -

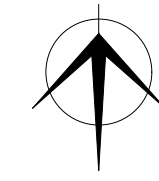

SITE LOCATION PLAN



SITE BLOCK PLAN



DRAWING BASED ON ORDNANCE SURVEY MAPPING INFORMATION/ DATA.