



N



Location Plan Scale 1:1250

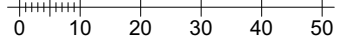

Based on Ordnance Survey 1:1250 scale mapping
© Crown Copyright and Database right 2020
Ordnance Survey Licence Number 100022432

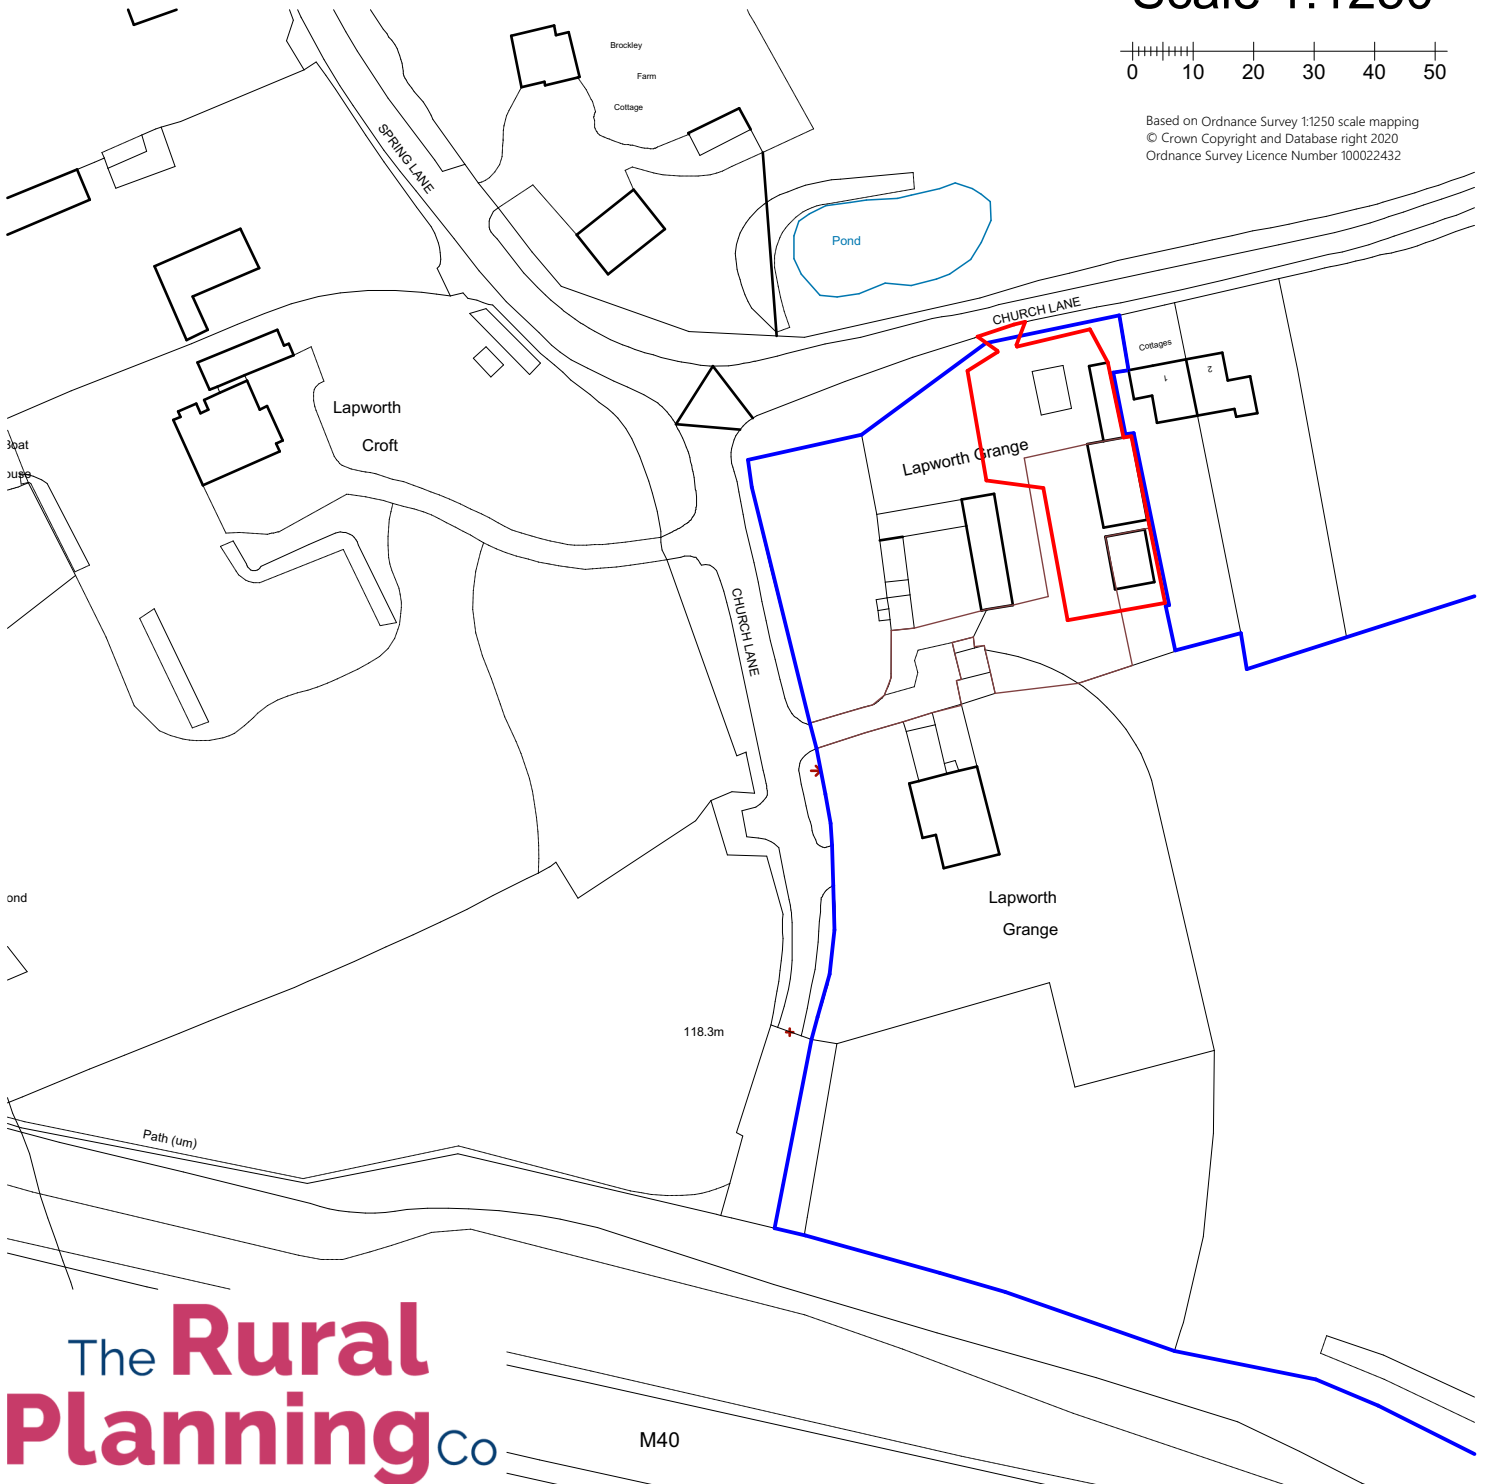

The Rural Planning Co

M40

Client		Project Description		
Mr R Goode		Class Q Supersede		
Address		Drawing Title		Drawing Scale
Barn at Lapworth Grange		Survey - Location Plan		1:1250 @ A4 Portrait
Lapworth		Drawn by: NA	Checked by: JS	Layout ID
Solihull		Date: October 2023	Date: October 2023	Revision
B94 9NT		J008487-01		