




EXISTING Elevation A (West)
SCALE 1:50

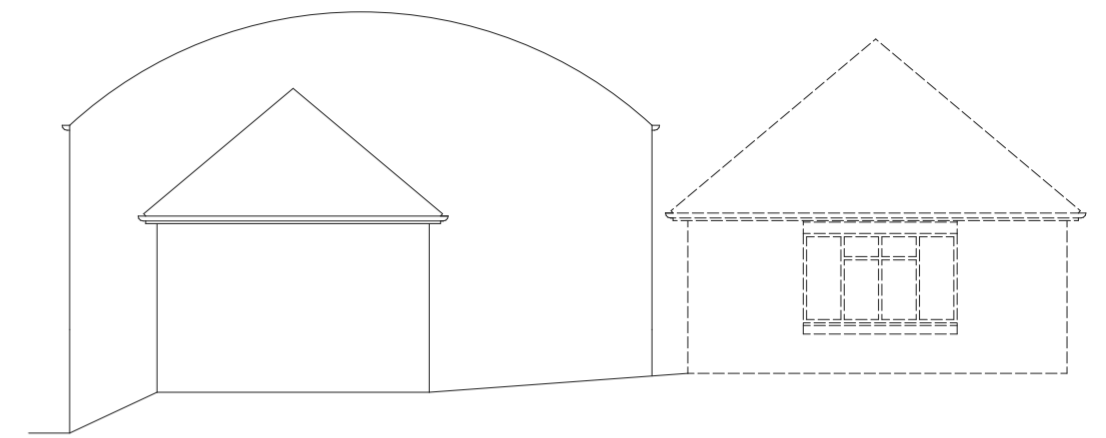

EXISTING Elevation B (North)
SCALE 1:50

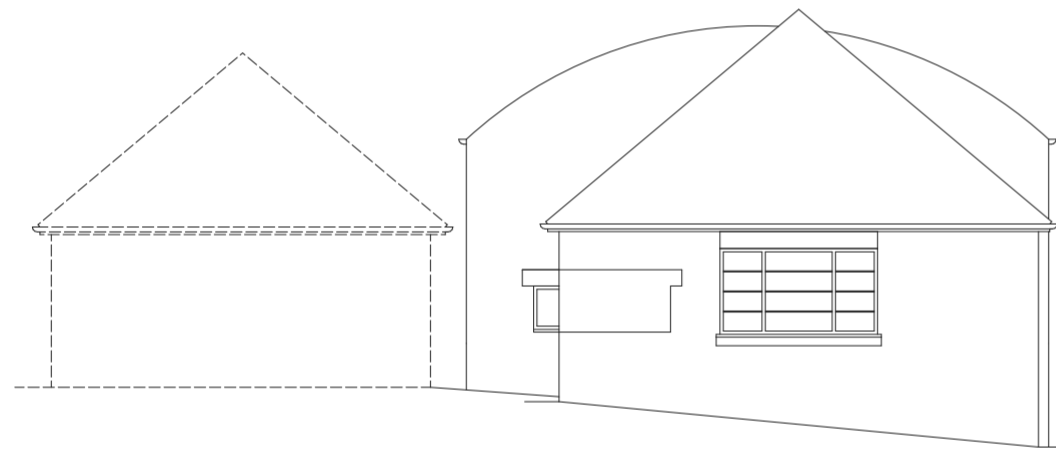

EXISTING Elevation D (South)
SCALE 1:50

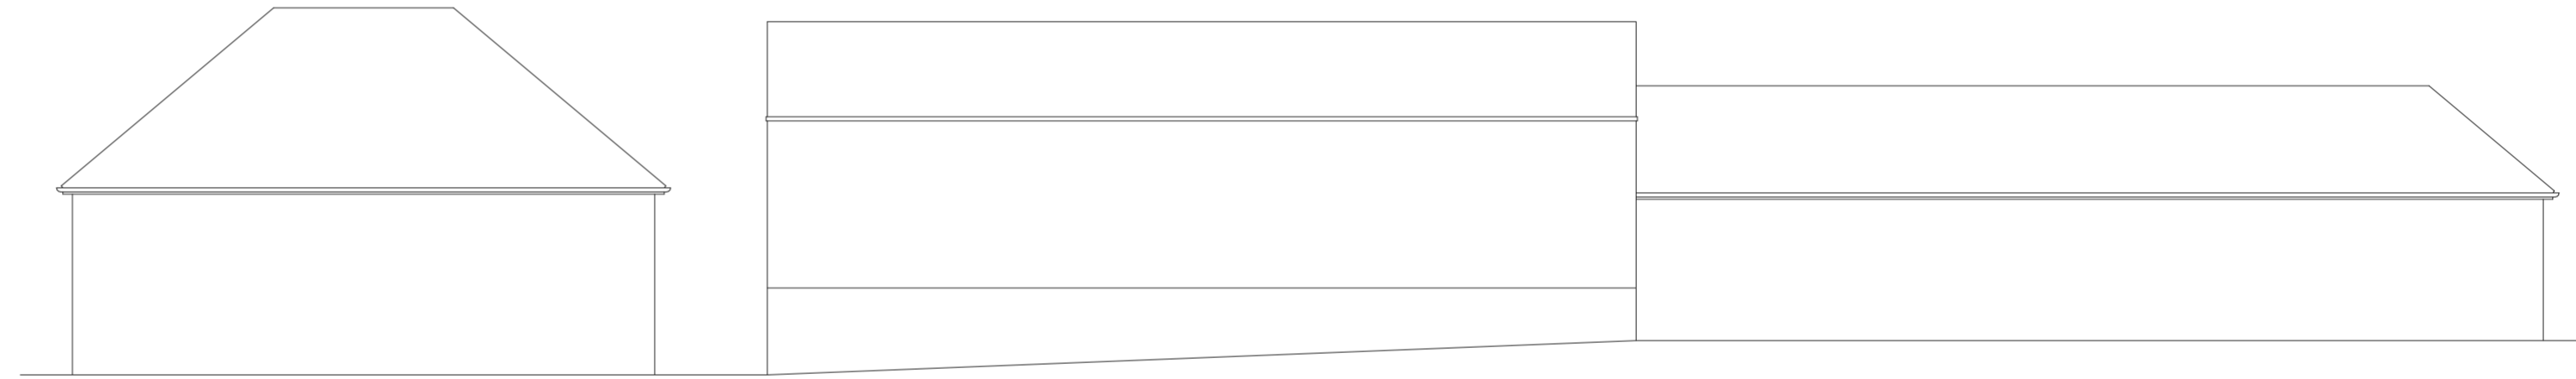

EXISTING Elevation C (East)
SCALE 1:50

Client		
Mr R Goode		
Project		
Barn at Lapworth Grange, Lapworth, Solihull, B94 9NT		
Drawing Name		
As Existing - Elevations		
Drawing Number	Revision	Scale
RPC 600 D01		1/100 @ A2
Email	Drawn By	Date
hello@theruralplanningco.co.uk	NMH	Jul 2022