



West Elevation 1:100

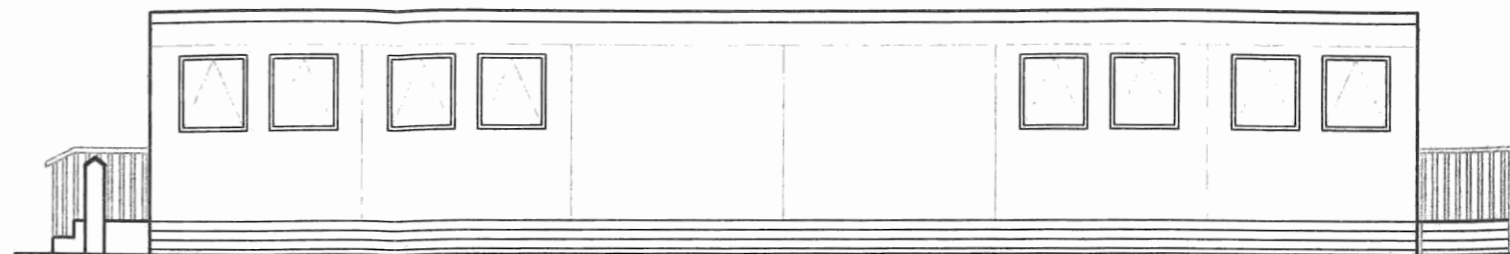


East Elevation 1:100

External finish of new classroom to be Mushroom sides (10B 19)  
with Marlin Grey (18 B 25) approx 450 mm Fascia.

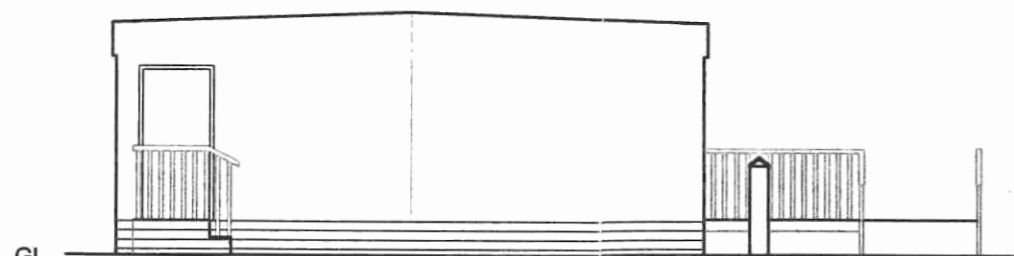

North Elevation 1:100

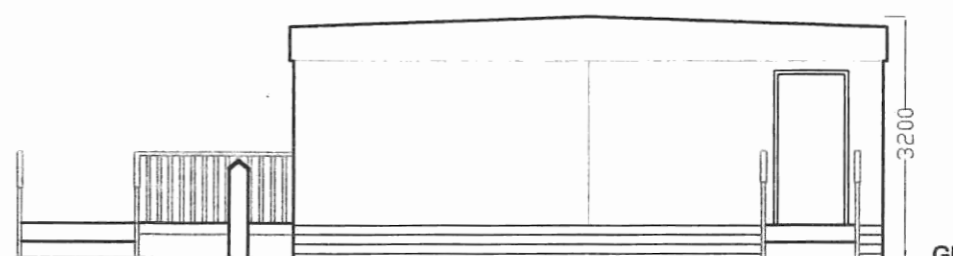

South Elevation 1:100

