
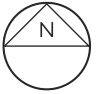



## LOCATION PLAN

Scale @ 1:1250

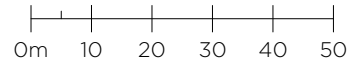

## SITE LAYOUT PLAN

Scale @ 1:500

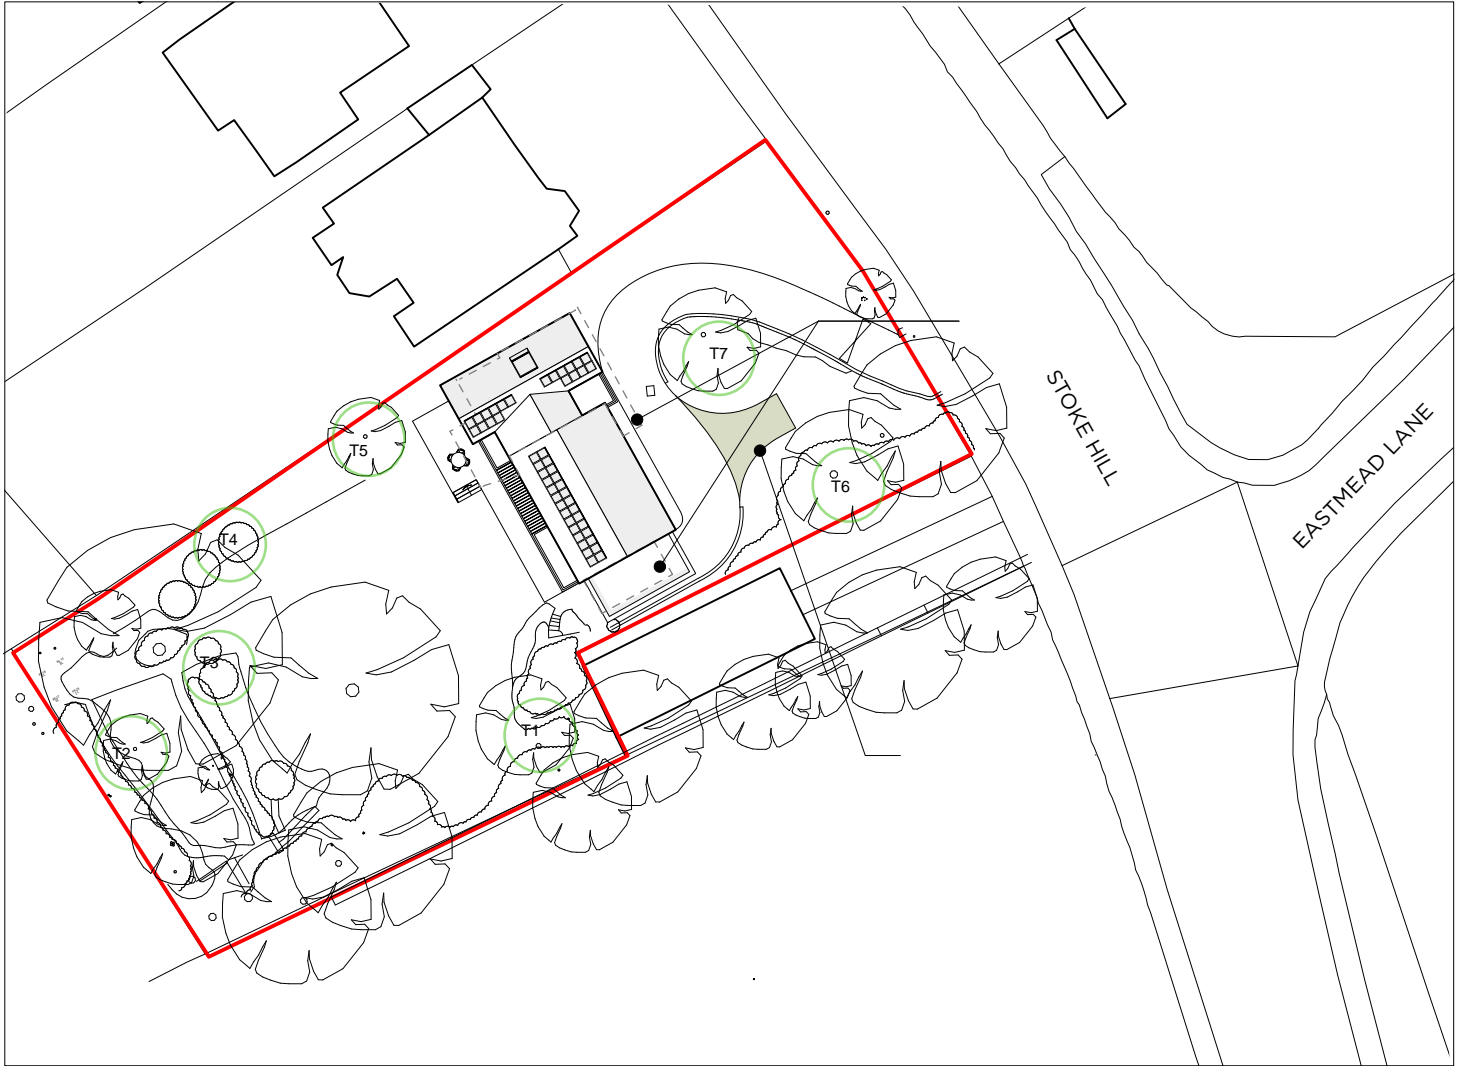

rev

project  
39 Stoke Hill  
Bristol  
BS9 1LQ

scale  
varies @ A4

drawing title  
Tree felling plan