


Location Plan

Site Address: Little Barley End, Stocks Road, Pitstone, HP23 5RZ

Date Produced: 18-Oct-2023

Scale: 1:2500 @A4

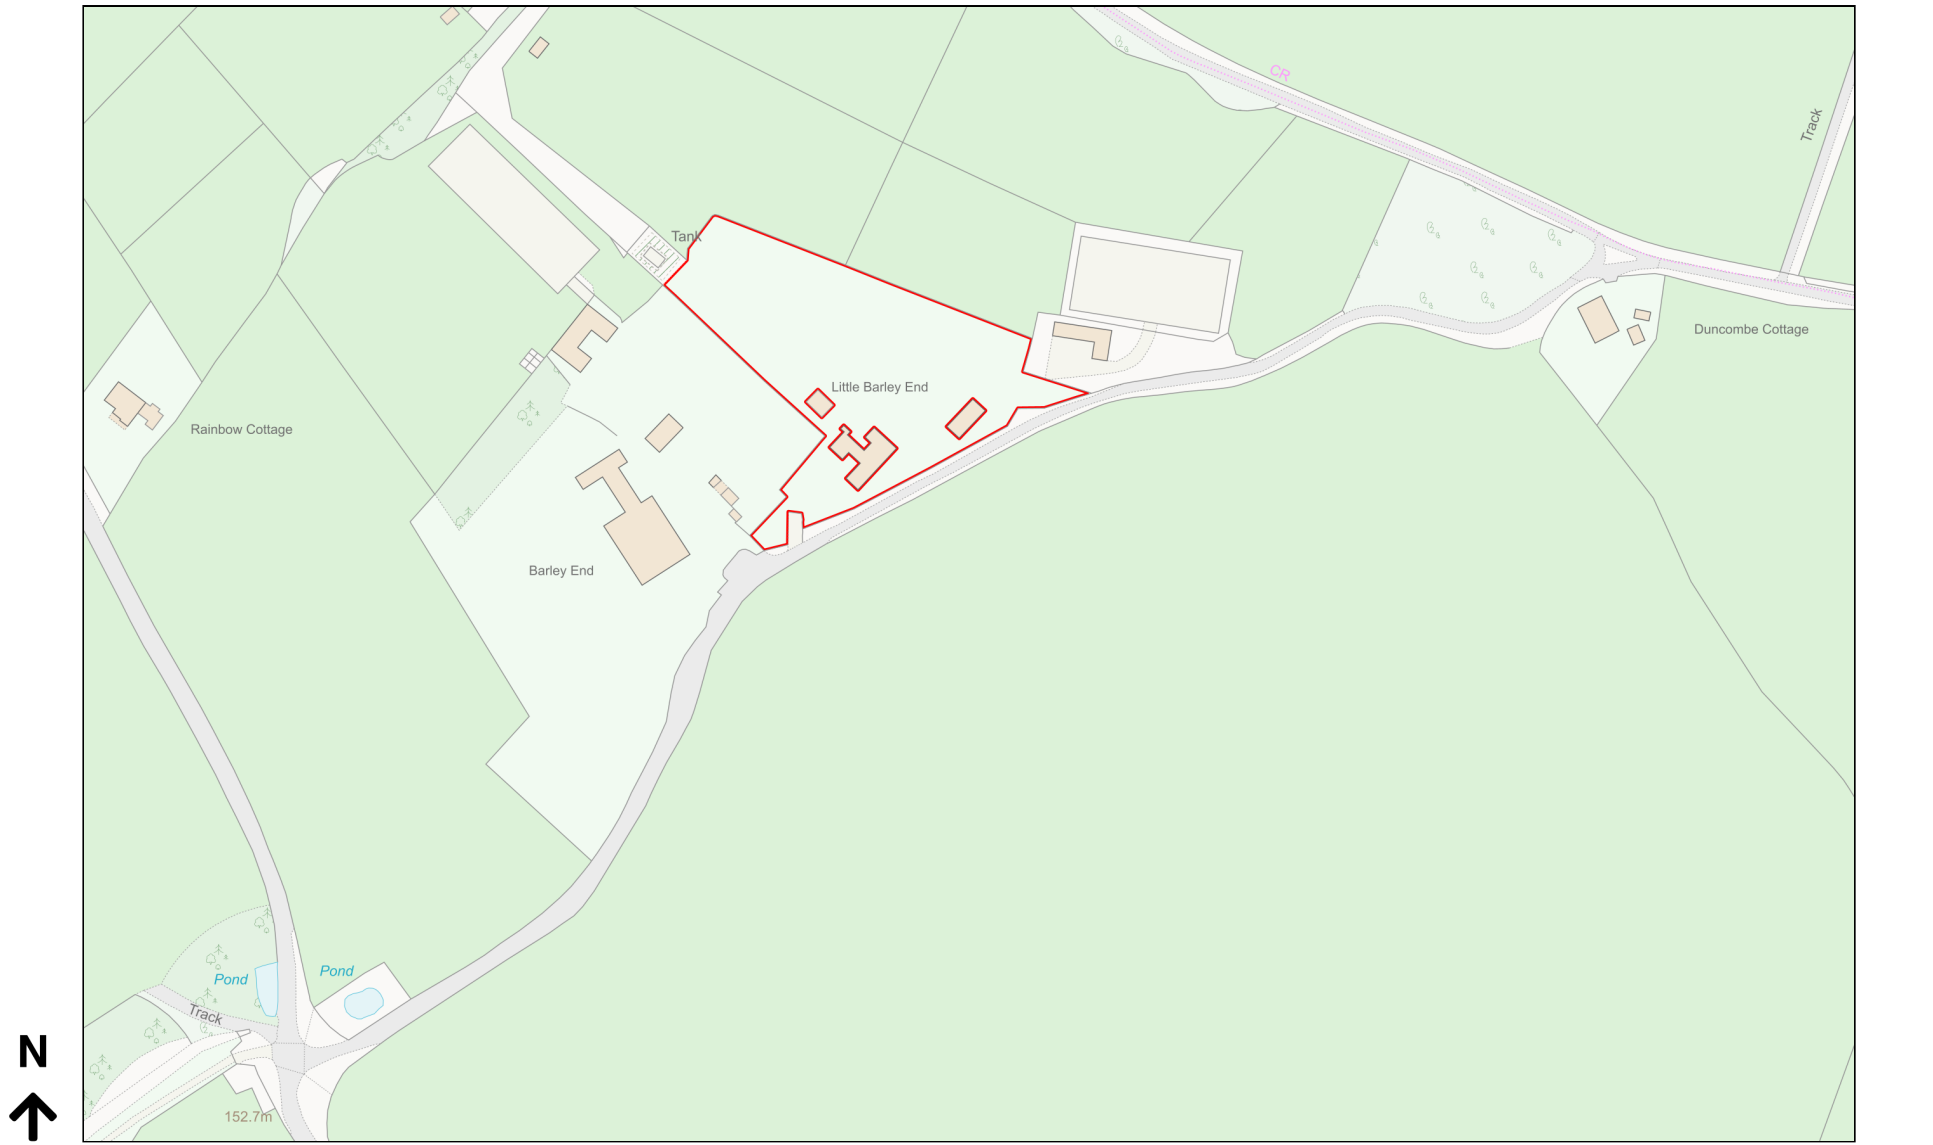

Planning Portal Reference: PP-12531958v1