


Block Plan

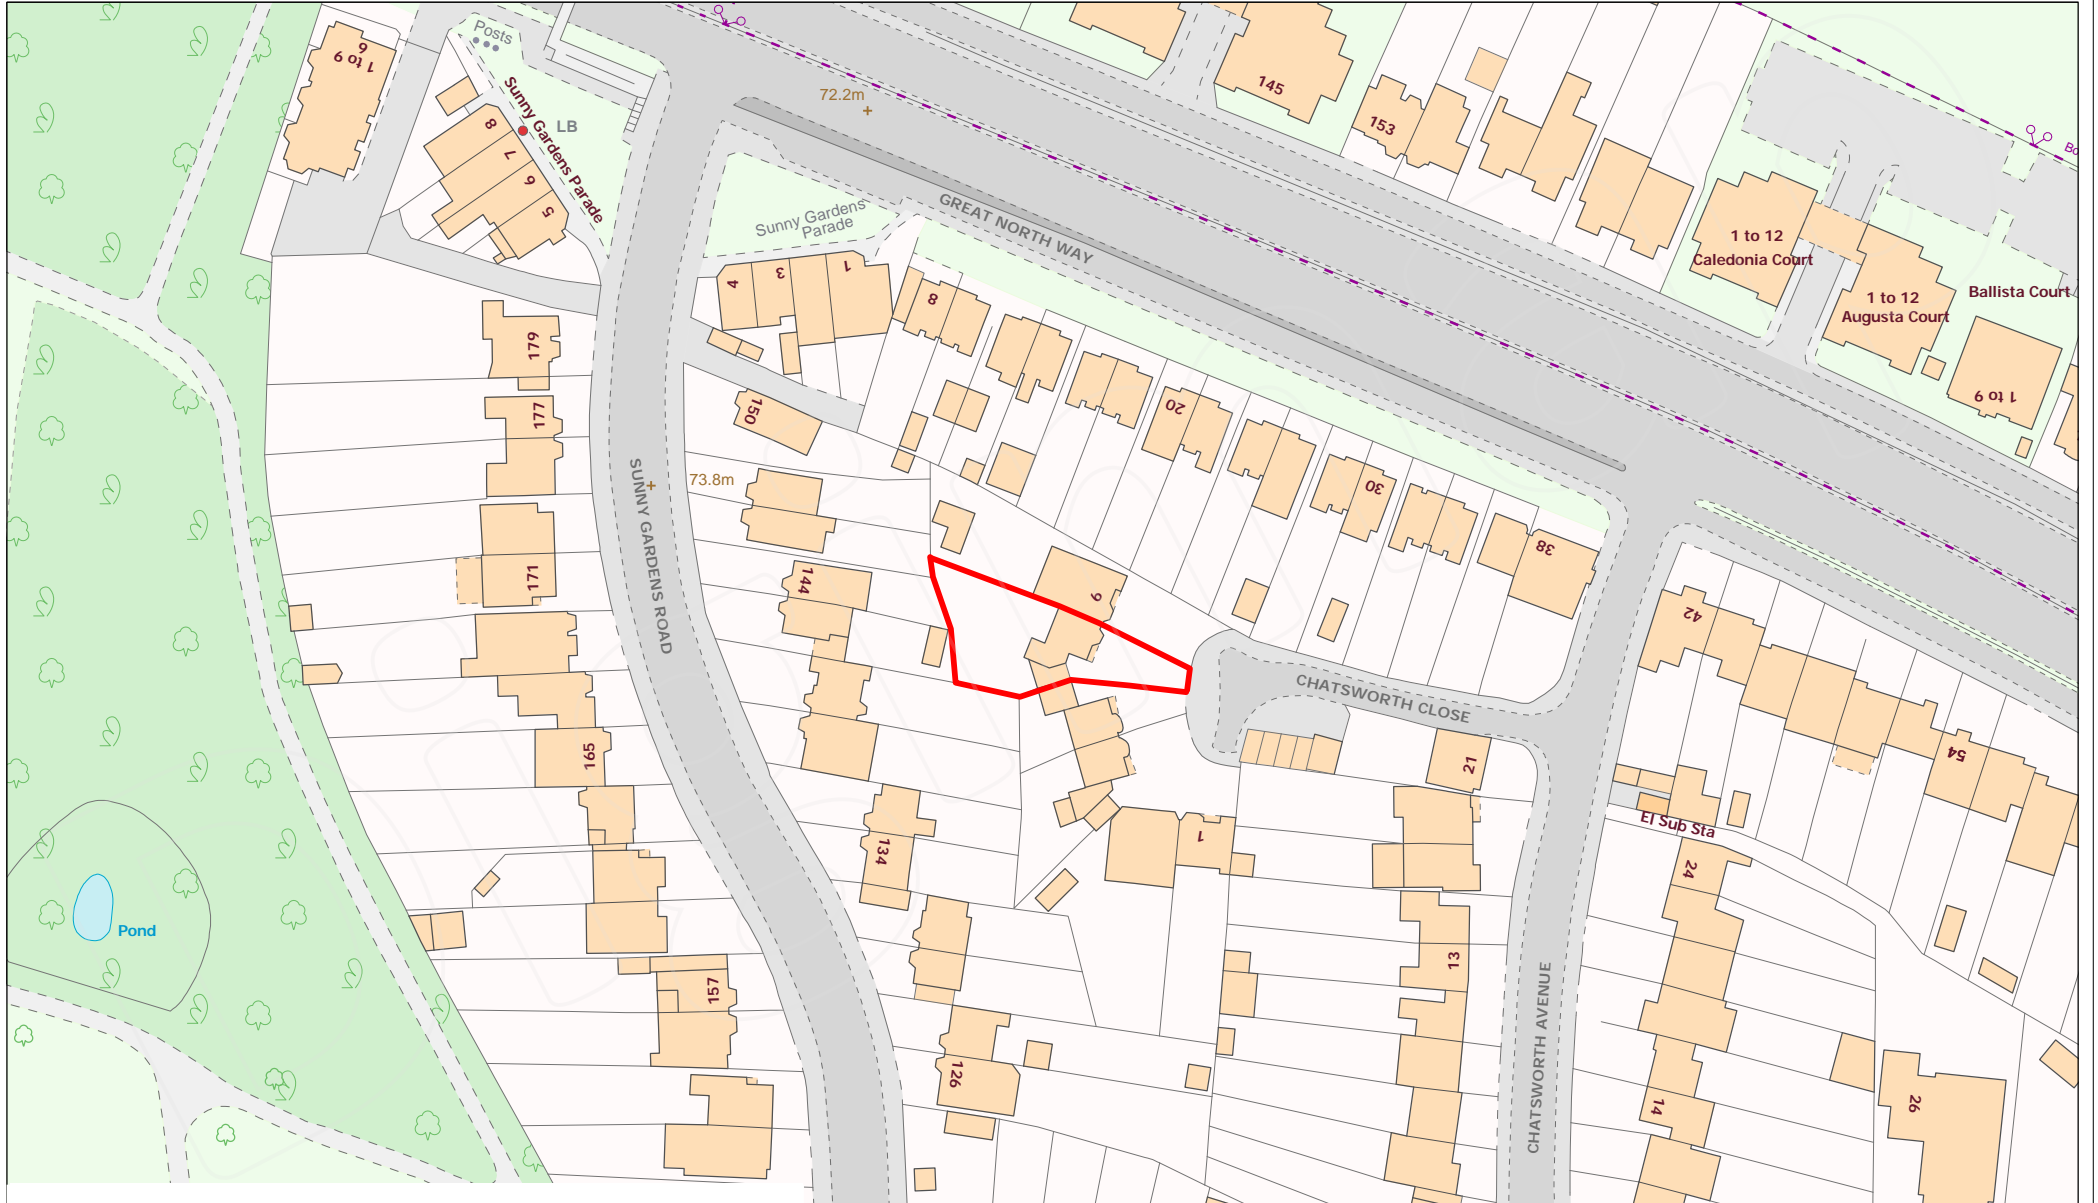

Scale 1:1250

