



**EXISTING SIDE ELEVATION**

MAIN HOUSE WALLS (GROUND FLOOR - FIRST FLOOR) - SOLID BRICKWORK CONSTRUCTION 215mm blk  
 MAIN HOUSE WALLS (FIRST FLOOR - EAVES) - SOLID BRICKWORK CONSTRUCTION 215mm blk  
 ROOFS - CONCRETE TILES COLOUR ORANGE  
 DOORS - UPVC  
 WINDOWS - UPVC

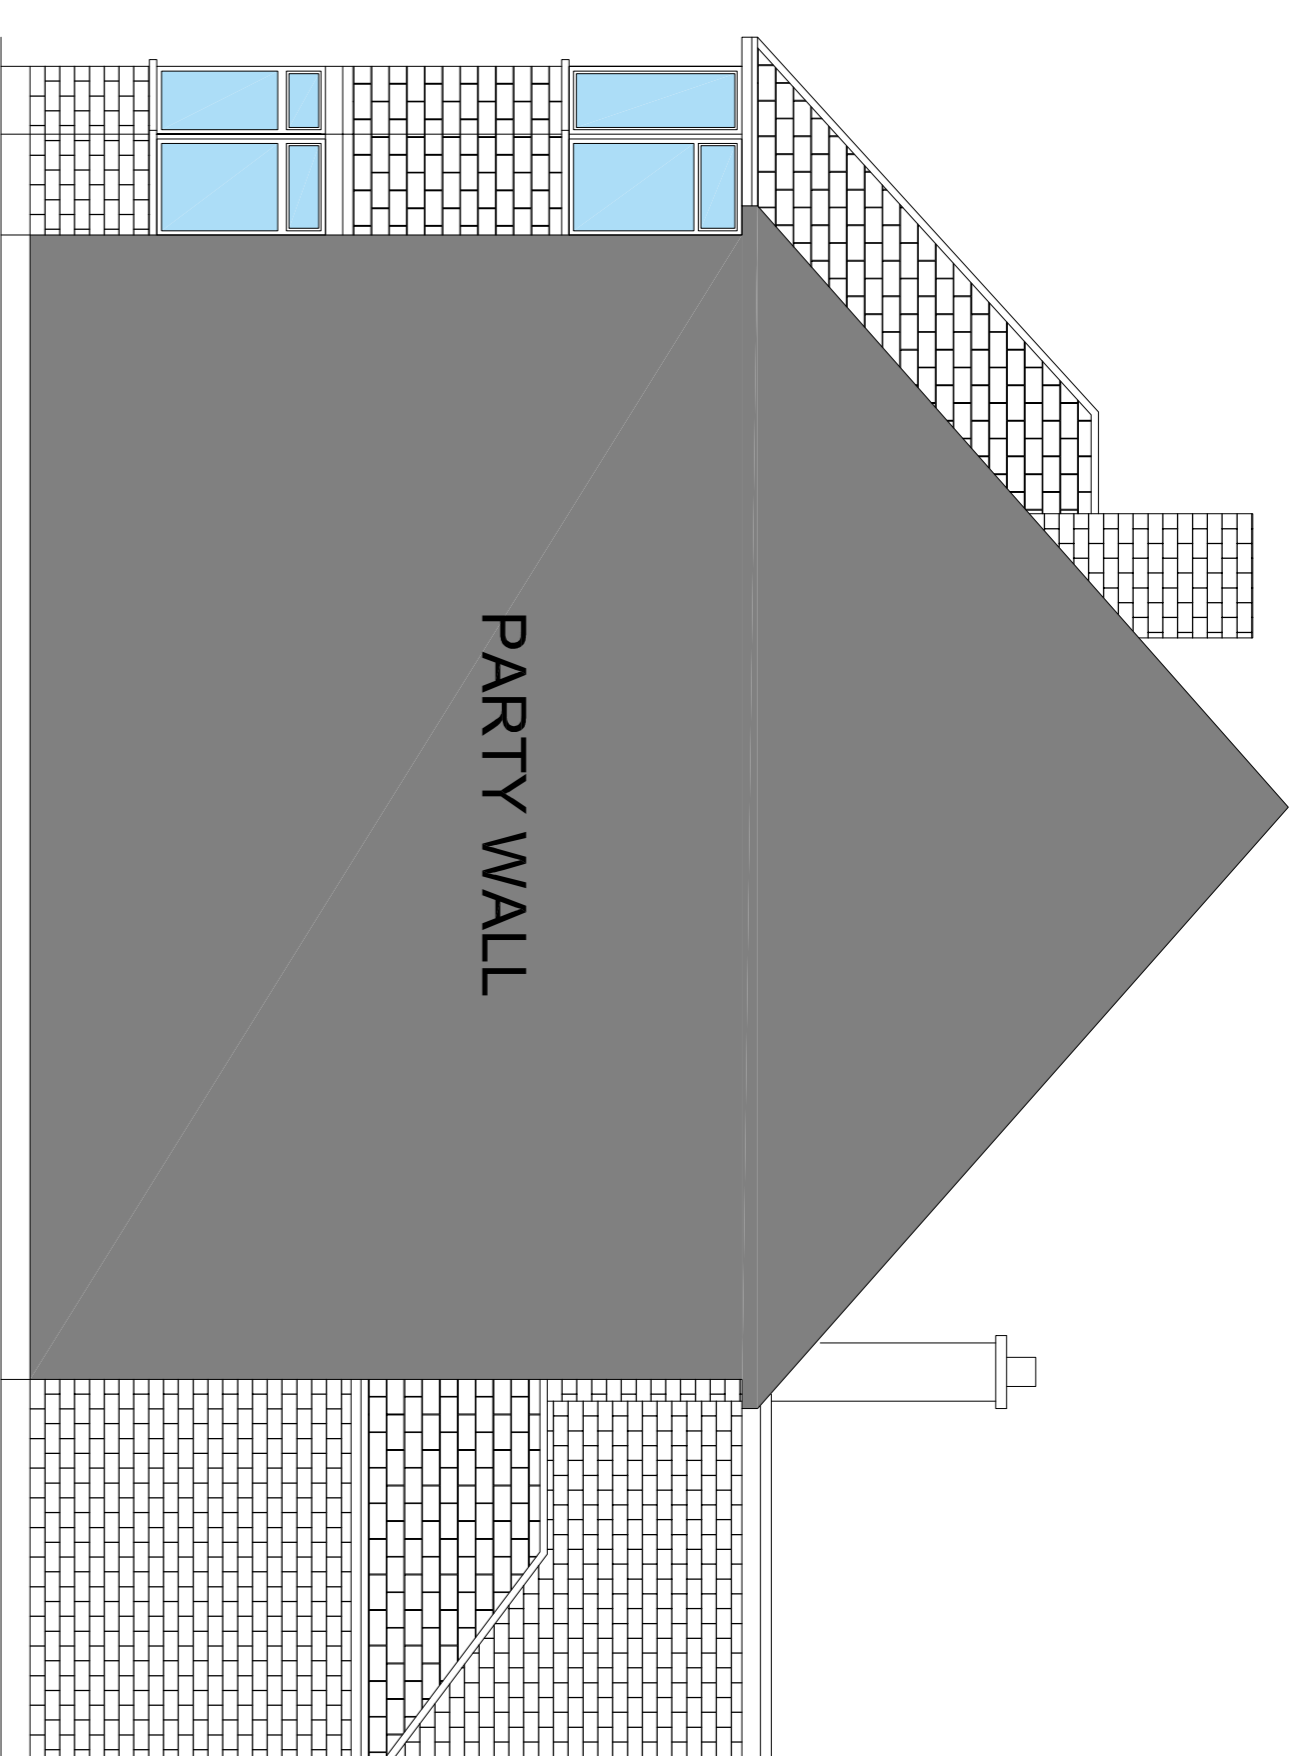


**EXISTING SIDE ELEVATION**

MAIN HOUSE WALLS (GROUND FLOOR - FIRST FLOOR) - SOLID BRICKWORK CONSTRUCTION 215mm blk  
 MAIN HOUSE WALLS (FIRST FLOOR - EAVES) - SOLID BRICKWORK CONSTRUCTION 215mm blk  
 ROOFS - CONCRETE TILES COLOUR ORANGE  
 DOORS - UPVC  
 WINDOWS - UPVC

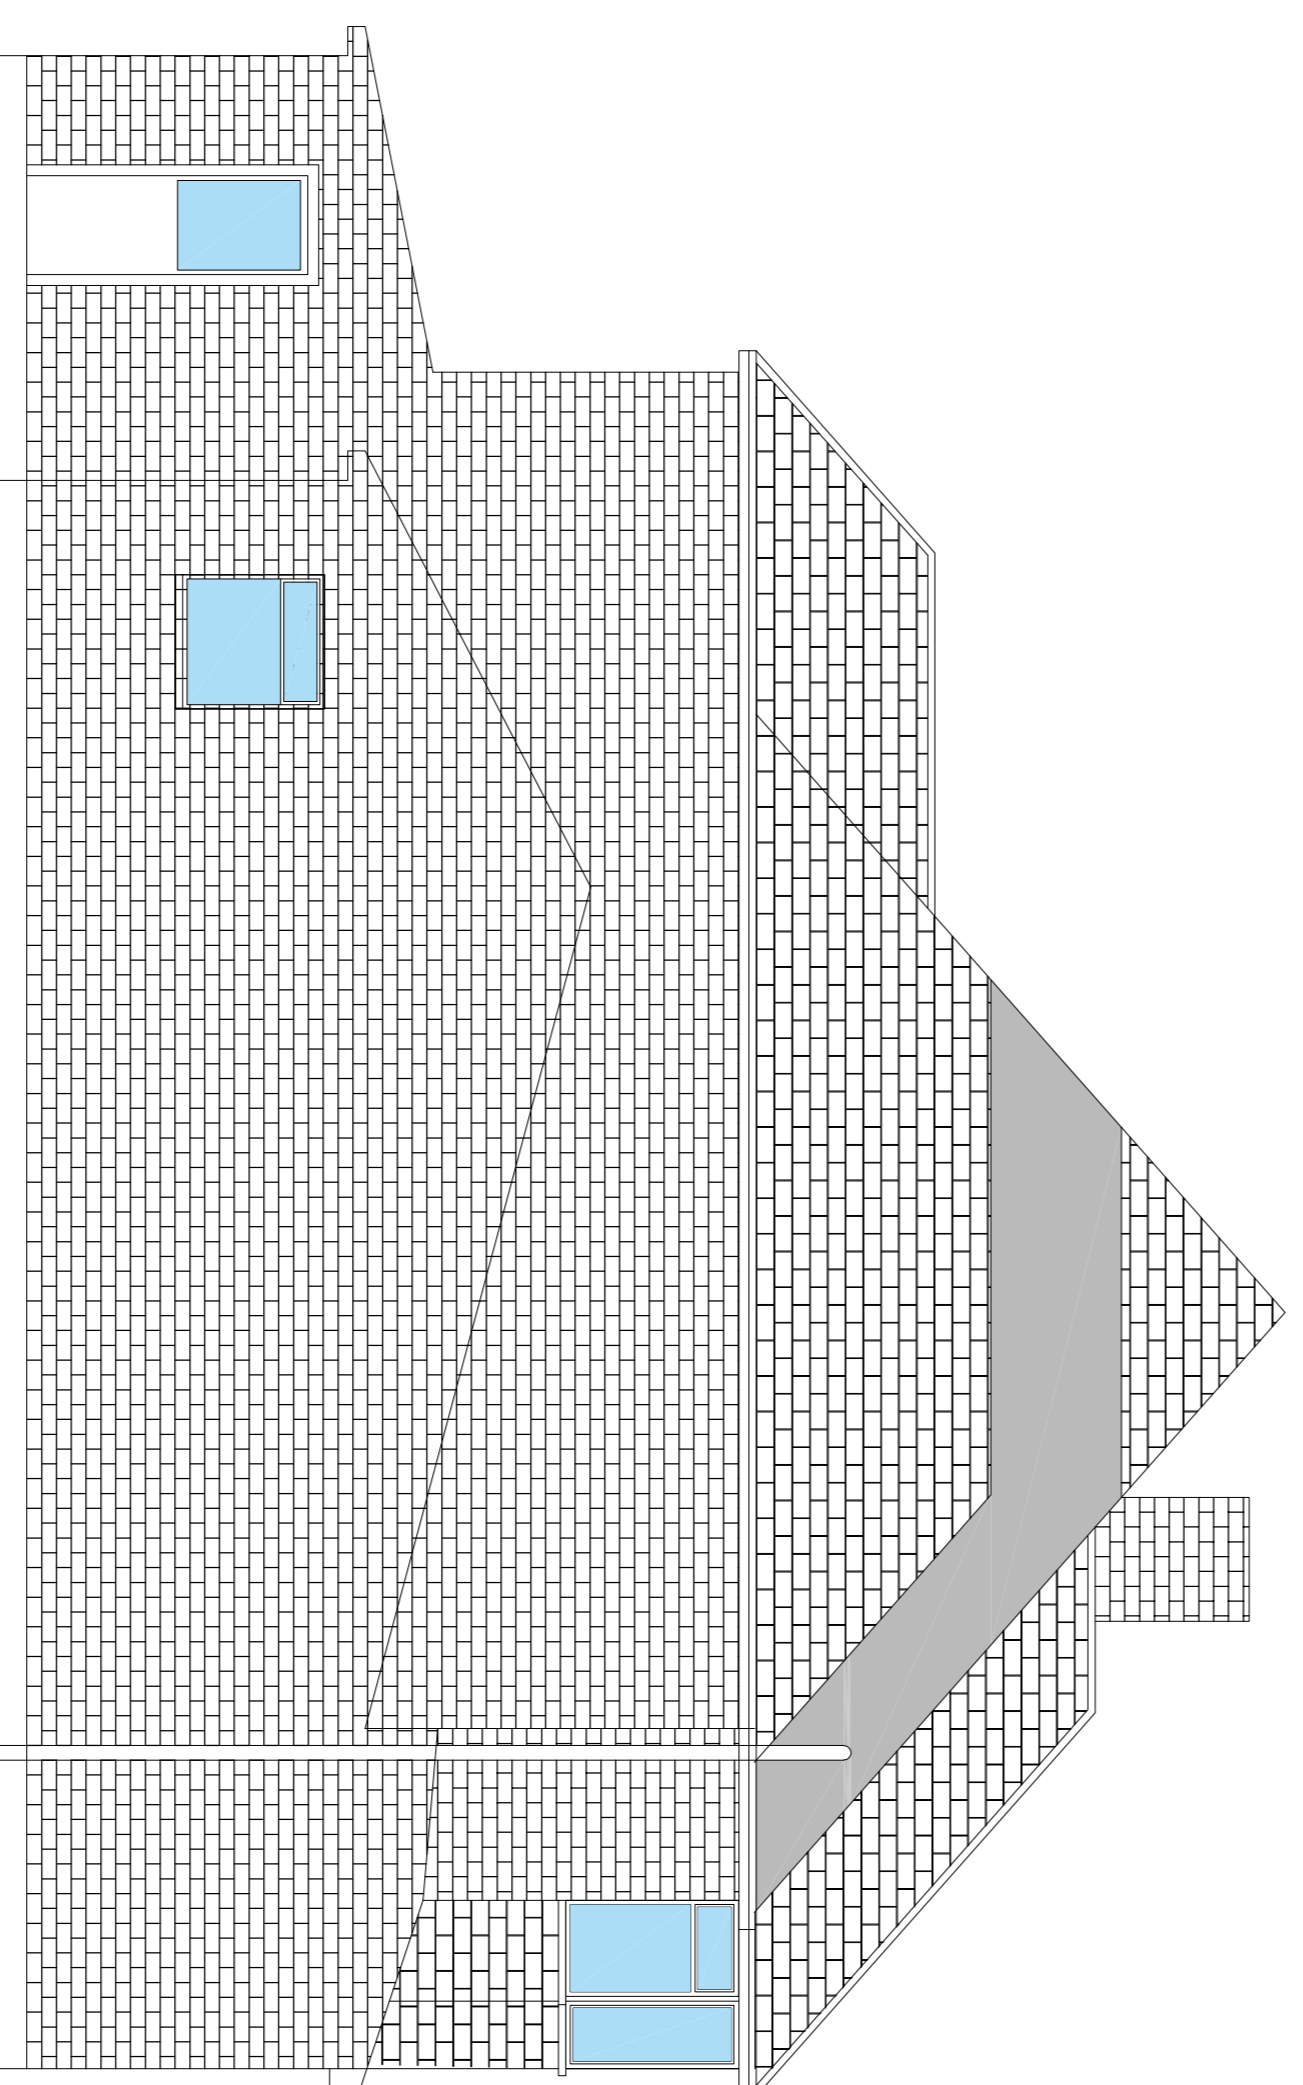


**PROPOSED SIDE ELEVATION**

MAIN HOUSE WALLS (GROUND FLOOR - FIRST FLOOR) - SOLID BRICKWORK CONSTRUCTION 215mm blk  
 MAIN HOUSE WALLS (FIRST FLOOR - EAVES) - SOLID BRICKWORK CONSTRUCTION 215mm blk  
 ROOFS - CONCRETE TILES COLOUR ORANGE  
 DOORS - UPVC  
 WINDOWS - UPVC

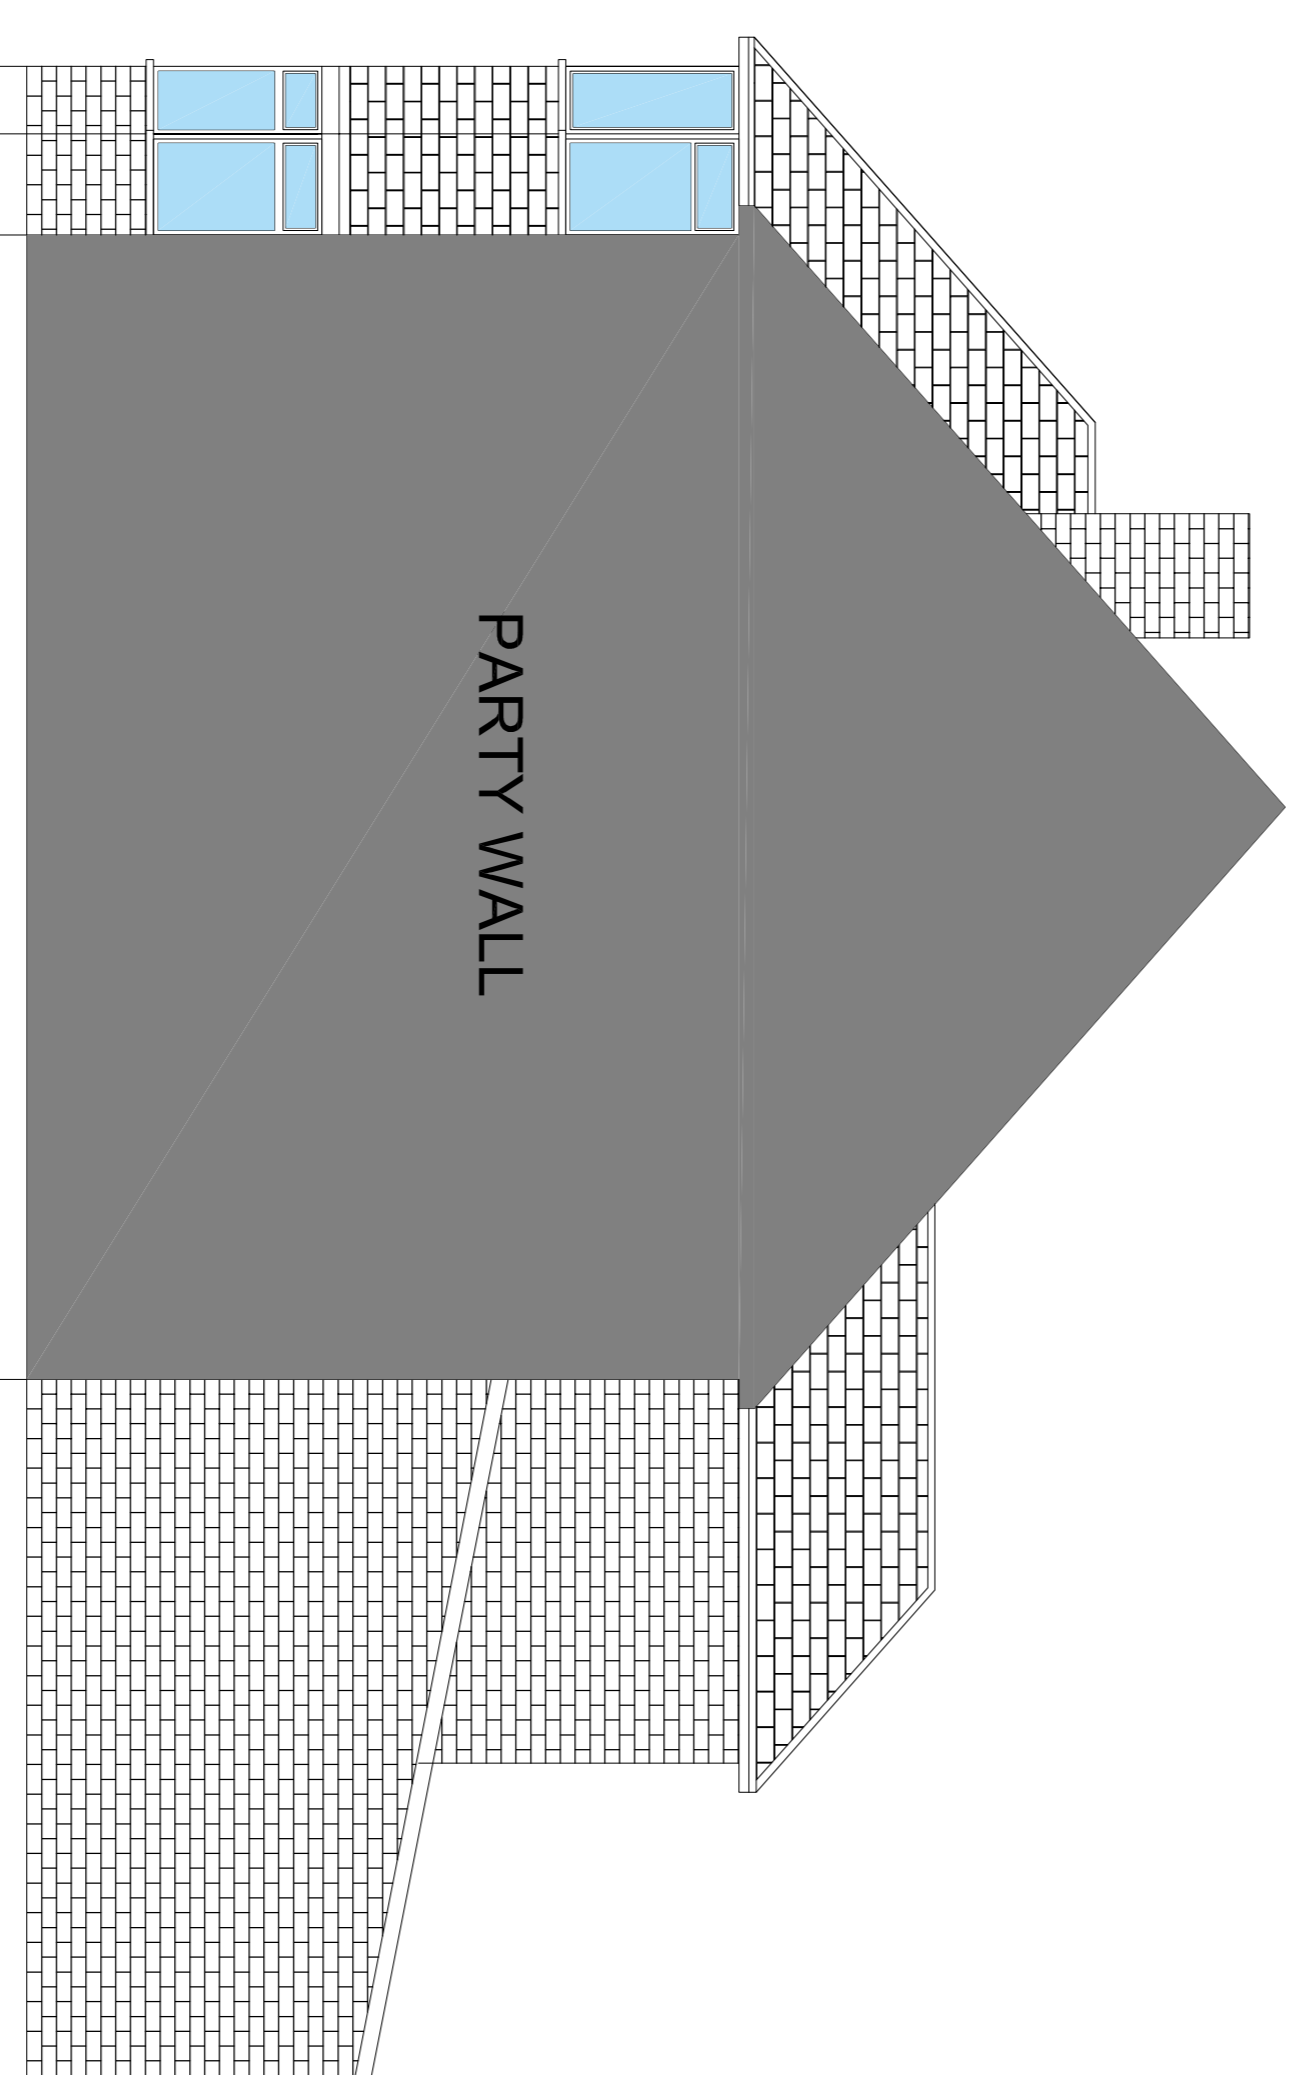

**PROPOSED SIDE ELEVATION**

MAIN HOUSE WALLS (GROUND FLOOR - FIRST FLOOR) - SOLID BRICKWORK CONSTRUCTION 215mm blk  
 MAIN HOUSE WALLS (FIRST FLOOR - EAVES) - SOLID BRICKWORK CONSTRUCTION 215mm blk  
 ROOFS - CONCRETE TILES COLOUR ORANGE  
 DOORS - UPVC  
 WINDOWS - UPVC

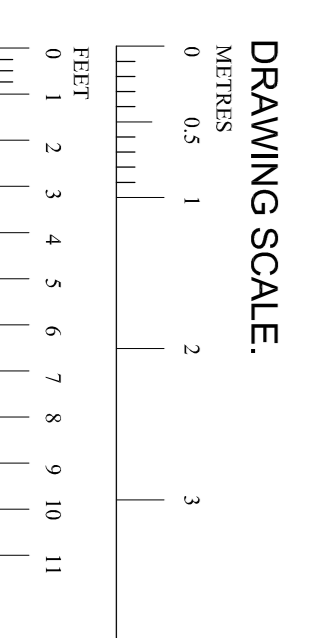

Ver	Date	Drawn	Amendment
1	10/10/20	AJS	Issued for Planning approval

**Mr & Mrs SINGH**  
**5 CHATSWORTH CLOSE**  
**LONDON, NW4 1HX**  
**NEW PART SINGLE/PART TWO**  
**STOREY SIDE & REAR**  
**EXTENSION**  
**EXISTING & PROPOSED**  
**ELEVATIONS**

Status  
**PLANNING ISSUE**

Drawn	A.Sparks	Var	
Scales	1:50		
Drawing No	1400-105	Var	1