


PAVEMENT

GRASS VERGE

EXISTING
BLOCK PLAN
SCALE 1:100



FRANCKLYN GARDENS

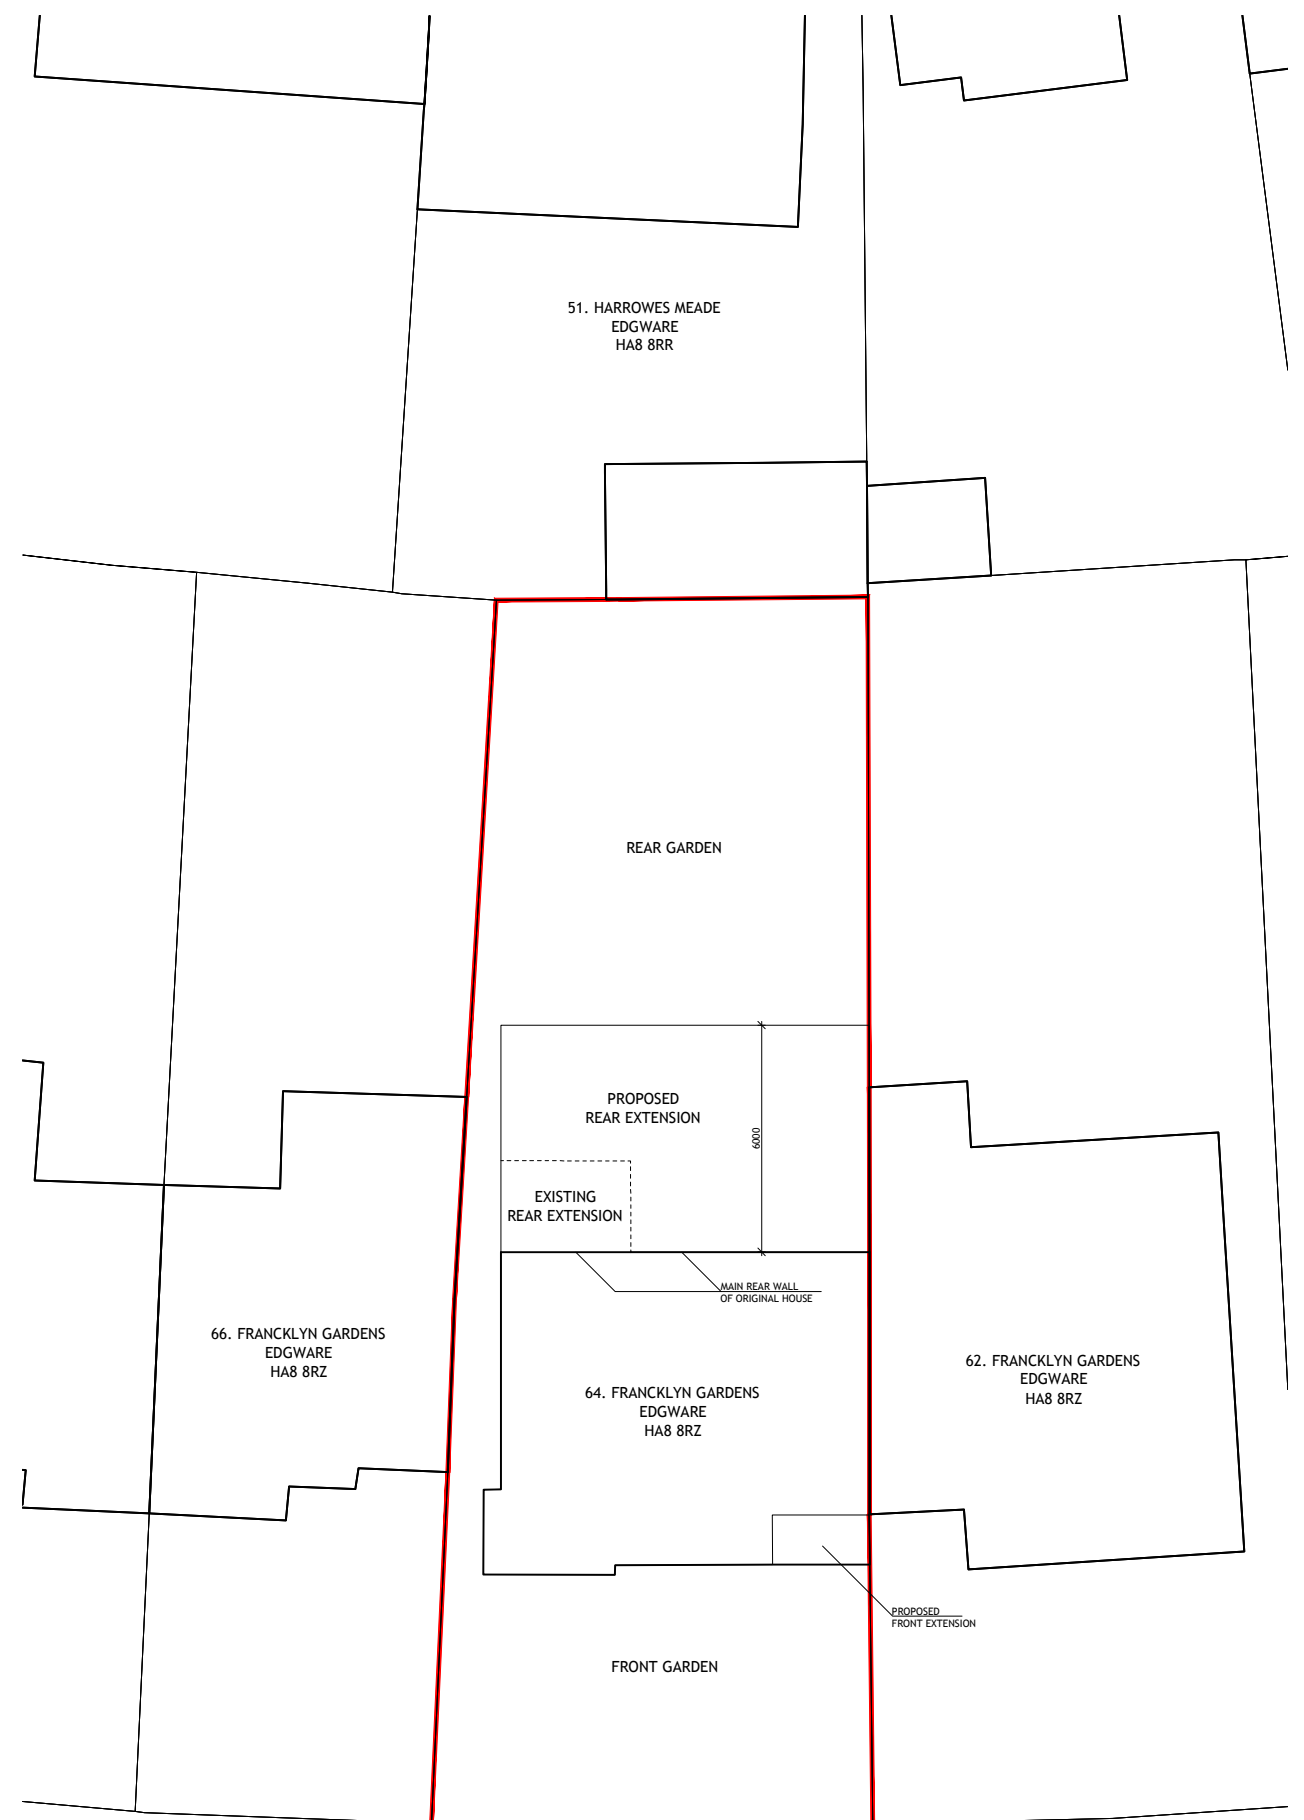

PAVEMENT

GRASS VERGE

PROPOSED
BLOCK PLAN
SCALE 1:100



FRANCKLYN GARDENS

| | | |
|---------------|--|-------|
| NO. | DR. | INFO |
| DATE | | |
| REVISION | | |
| PROJECT | 64. FRANCKLYN GARDENS EDGWARE HA8 8RZ | |
| CLIENT | MR T. GROSSKOPF 64. FRANCKLYN GARDENS EDGWARE, HA8 8RZ | |
| DRAWING TITLE | BLOCK PLAN | |
| SCALE | 1:100 | 1:200 |
| SIZE | A2 | A4 |
| JOB NO. | 202208 | |
| STAGE | PLANNING | |
| DWG NO. | 202208.P.5011 | |
| REVISION | 0 | |
| DATE | 02 JUNE 2022 | |
| DRAWN | NL | |
| CHECKED | MM | |

COPYRIGHT © LAF Architects Ltd
THIS DRAWING WHICH IS THE PROPERTY
OF LAF Architects Ltd IS THE SUBJECT
OF INTELLECTUAL PROPERTY RIGHTS
INCLUDING COPYRIGHT AND DESIGN RIGHTS
AND SHALL NOT BE REPRODUCED, LOANED,
COPIED OR SUBMITTED TO ANY OTHER PARTY

LAF Architects Ltd
1 AMAROR DRIVE LONDON N20 0JZ
ph. 020 8361 1619 mob. 078 2583 4596
practice@LAF-Architects.co.uk
LIMITED COMPANY NO 11895527
REGISTERED IN ENGLAND & WALES

