


Site Location Plan  
Scale 1:1250

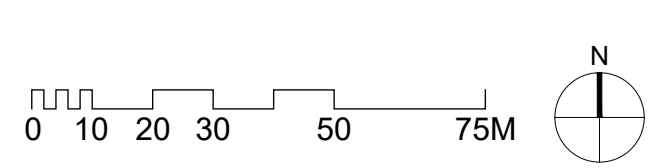

——— Site Ownership Boundary  
——— Site Application Boundary [0.90 hectares]

P0 Initial Issue 13/10/2023  
 P1 Site boundary updated 15/10/2023

# Hollaway

London | 10a Acton Street | London | WC1X 9QG  
 T +44 (0) 20 7094 5425 | E london@hollawaystudio.co.uk | W www.hollawaystudio.co.uk  
 Kent | The Tramway Stables | Rampart Road | Hythe | Kent | CT21 5BQ  
 T +44 (0) 1303 260 515 | E kent@hollawaystudio.co.uk | W www.hollawaystudio.co.uk

Project | THE CITADEL  
 DOVER  
 Client | DOVER CITADEL LTD  
 Title | SITE LOCATION PLAN  
 Status | PLANNING

Scale: A1 | 1:1250 Date | 13/10/2023 Drawn | FK Chk'd | SS

Project Number | Drawing Number | Revision  
 21.099a | DH.001 | P1