


LOCATION PLAN

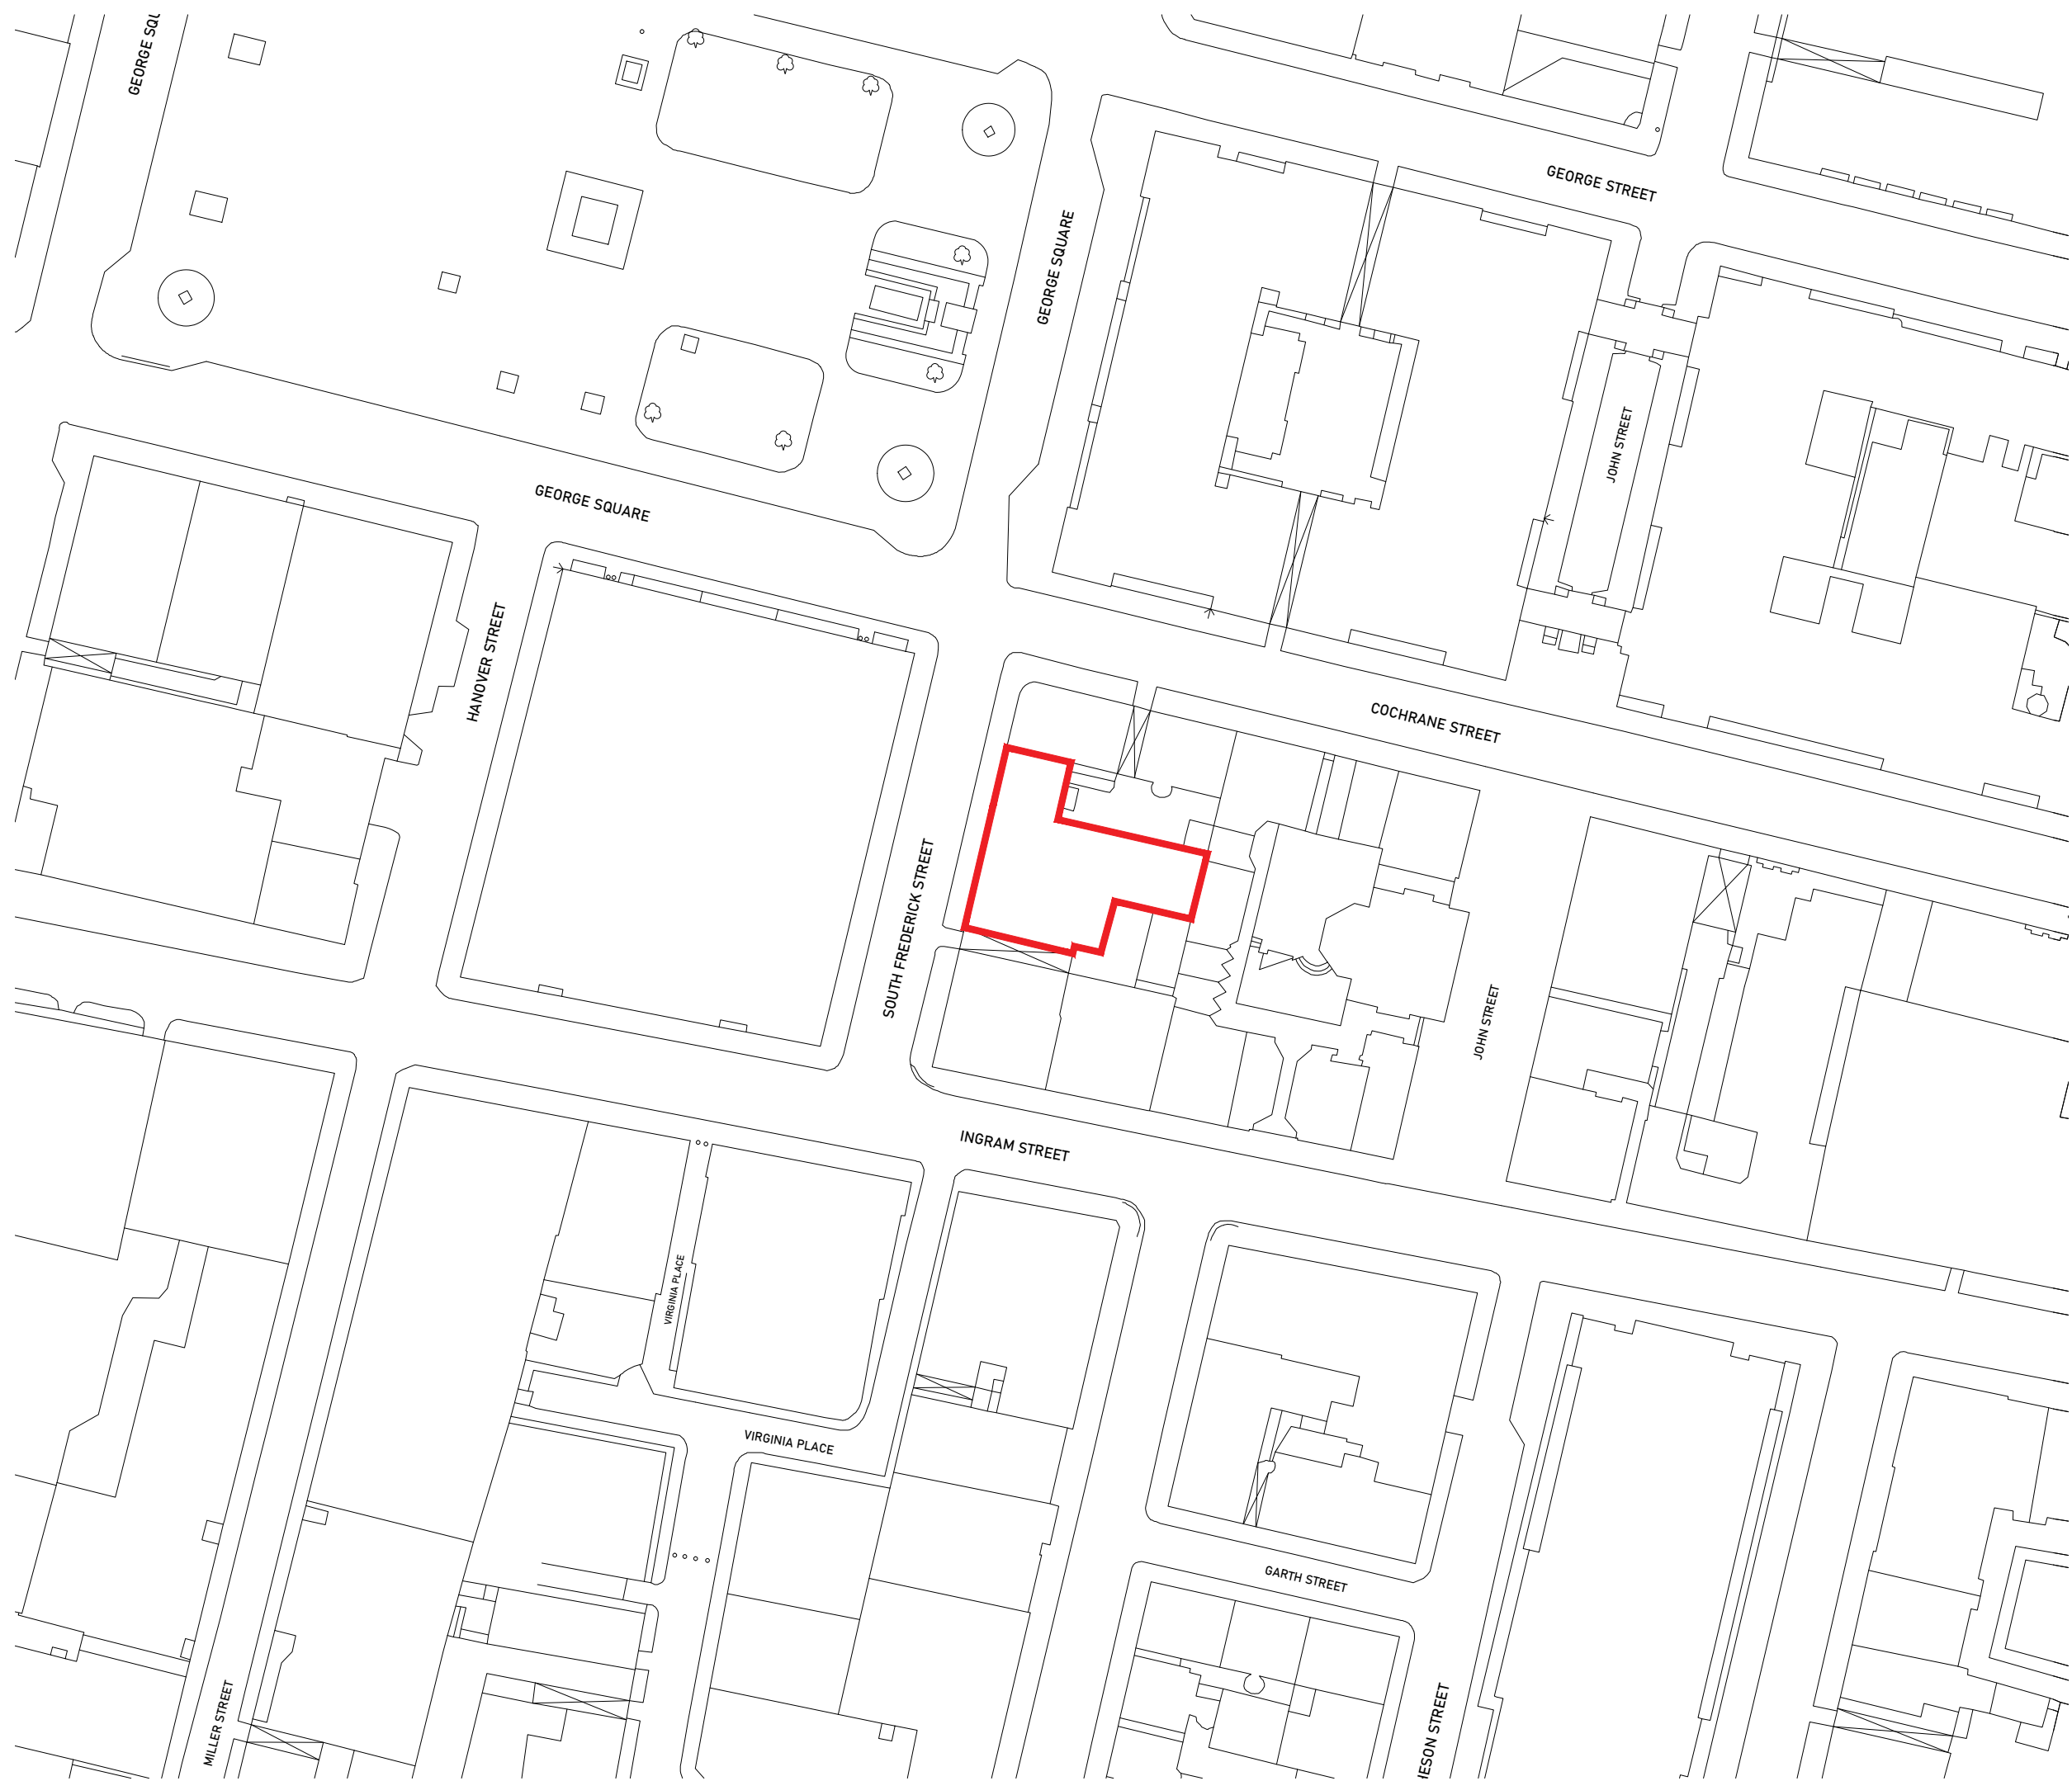

General notes

All dimensions to be checked on site. Do not scale from drawings. Only written dimensions to be respected. Errors to be reported immediately to the architect. To be read in conjunction with all relevant drawings and specifications. All existing site, tree and building information has been compiled from different sources. Dimensions to be verified before proceeding with work. Any areas indicated are approximate and indicative only.
 © Marini O'Shea Limited

Rev.	Date	Description	Initial
0	10	20	50m

Marini O'Shea architects



studio@marinoshea.com
 +44 (0) 141 328 1323
 www.marinoshea.com

Drawing name	Drawing number
Location plan	E(90)001

Date	08.2023	Revision
Scale	1:1000 @ A3	---
Status	Planning	

Project	Project number
14-16 South Frederick Street Glasgow G1 1HJ	165

Client
 Carhartt WIP