


# DOWNTAKINGS

General notes  
All dimensions to be checked on site. Do not scale from drawings. Only written dimensions to be respected. Errors to be reported immediately to the architect. To be read in conjunction with all relevant drawings and specifications. All existing site, tree and building information has been compiled from different sources. Dimensions to be verified before proceeding with work. Any areas indicated are approximate and indicative only. © Marini O'Shea Limited

Rev.	Date	Description	Initial

Rev.	Date	Description	Initial

0 0.25 0.5 1m

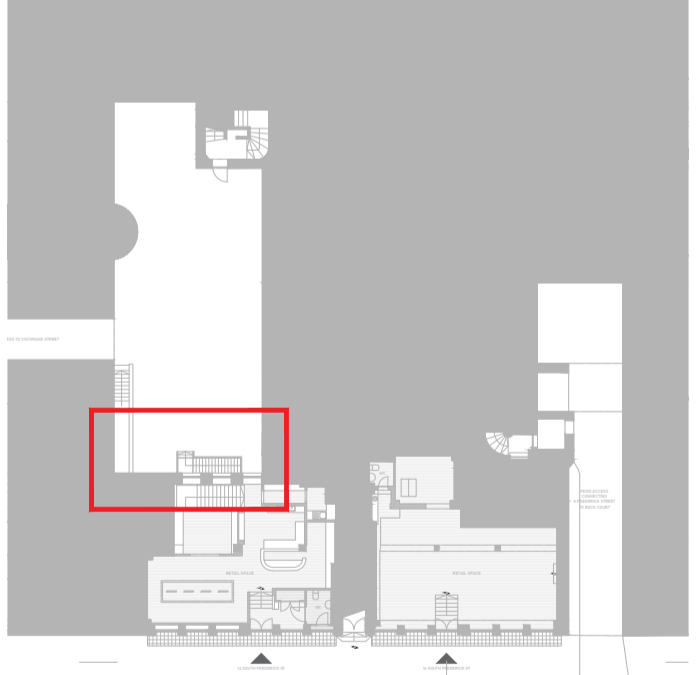

Marini O'Shea architects

**MO**

studio@marinioshea.com  
+44 (0) 141 328 1323  
www.marinioshea.com

Drawing name: Downtakings Courtyard      Drawing number: **DT(3-)-002**

Date: 08.2023      Revision: --  
Scale: 1:20 @ A1  
Status: Planning

Project: 14-16 South Frederick Street Glasgow G1 1HJ      Project number: **165**

Client: Carhartt WIP