




01 Plan  
 PL(3-001) Proposed Courtyard 1:20

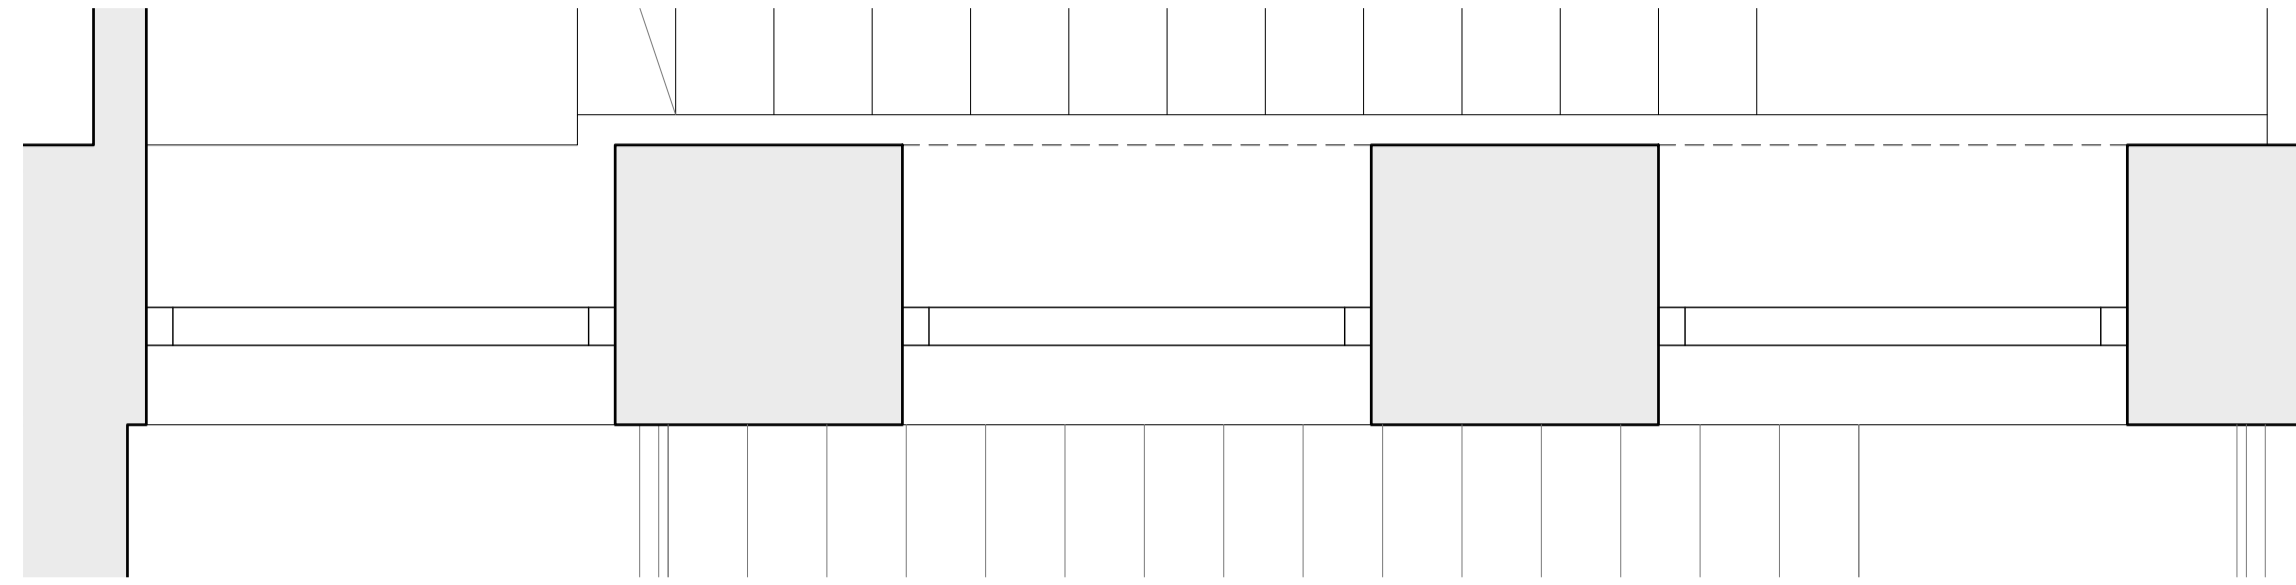

02 Elevation  
 PL(3-001) Proposed Courtyard 1:20

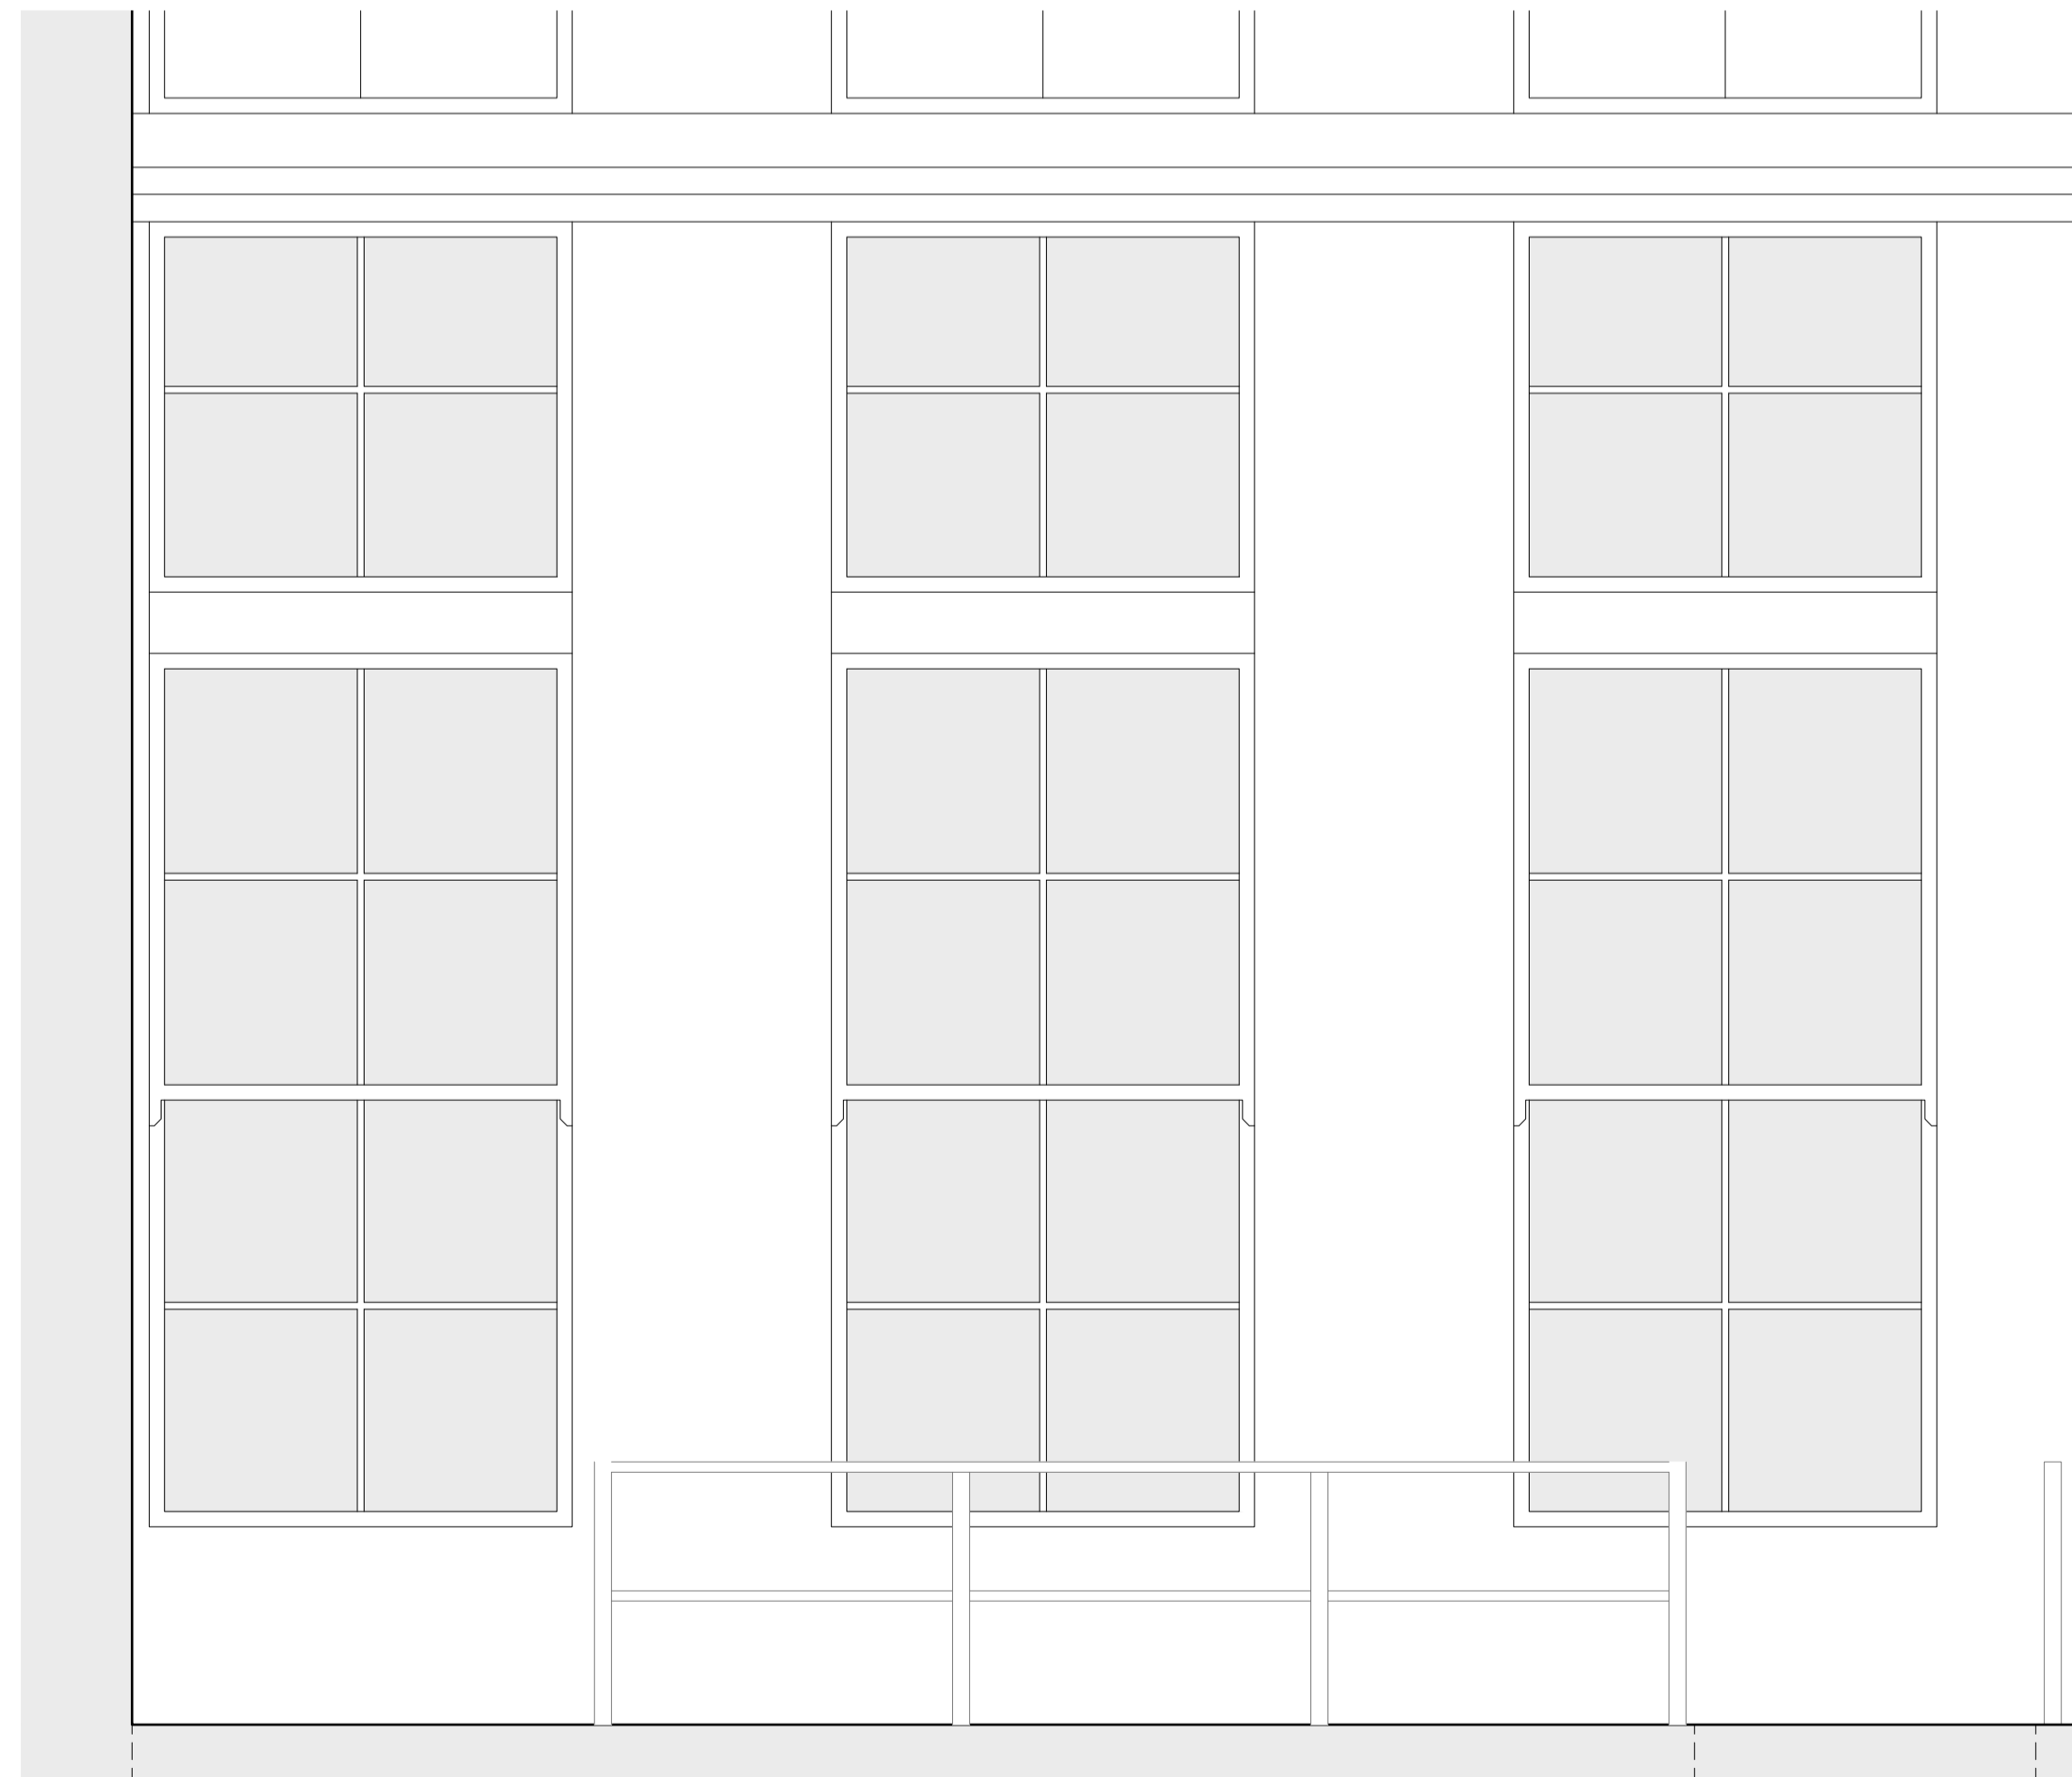

03 Section  
 PL(3-001) Proposed Courtyard 1:20

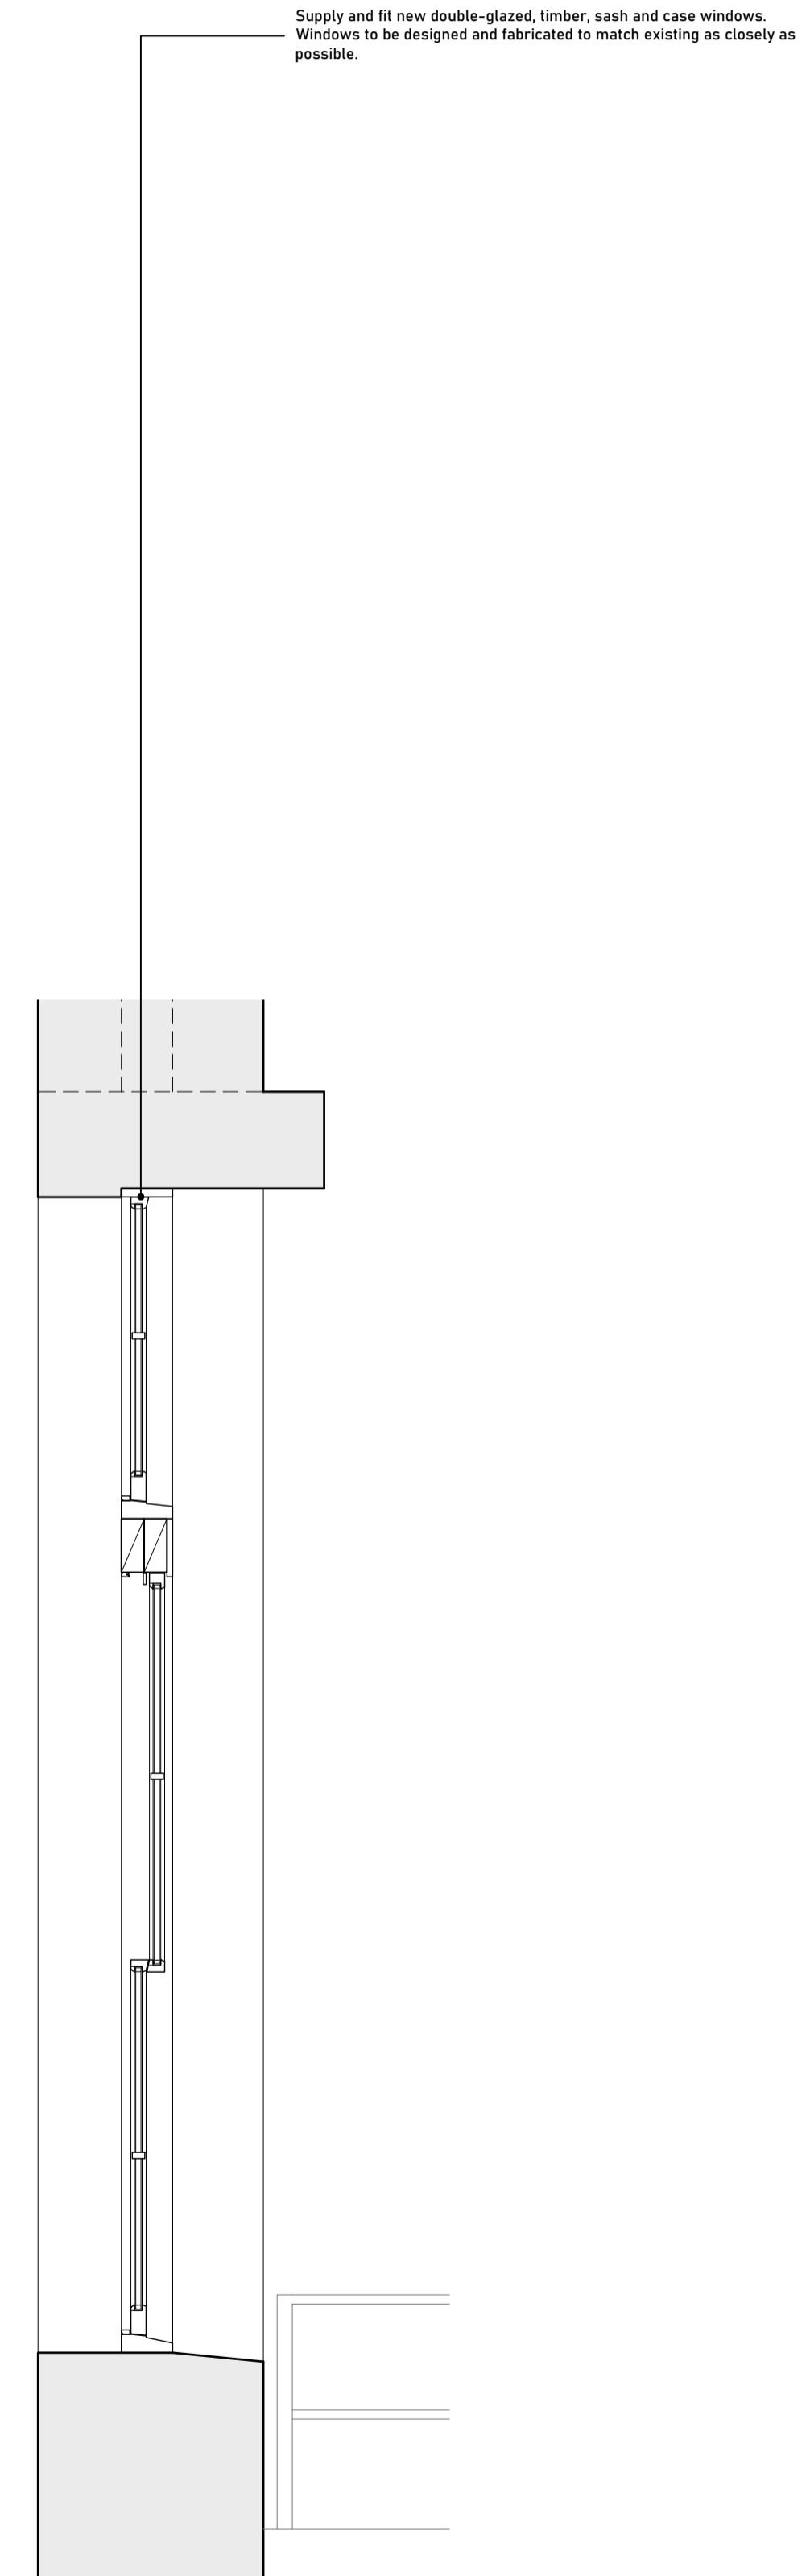


General notes  
 All dimensions to be checked on site. Do not scale from drawings. Only written dimensions to be respected. Errors to be reported immediately to the architect. To be read in conjunction with all relevant drawings and specifications. All existing site, tree and building information has been compiled from different sources. Dimensions to be verified before proceeding with work. Any areas indicated are approximate and indicative only. © Marini O'Shea Limited

Rev.	Date	Description	Initial

Rev. Date Description Initial

0 0.25 0.5 1m

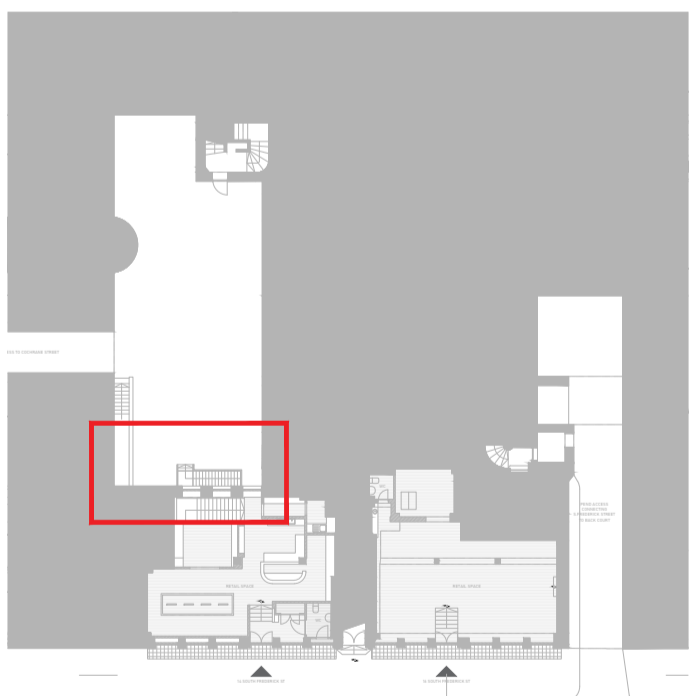

Marini O'Shea architects



studio@marinioshea.com  
 +44 (0) 141 328 1323  
 www.marinioshea.com

Drawing name  
**Proposed Courtyard**

Drawing number  
**PL(3-001)**

Date **08.2023**  
 Scale **1:20 @ A1**  
 Status **Planning**

Revision  
**--**

Project  
**14-16 South Frederick Street  
 Glasgow  
 G1 1HJ**

Project number  
**165**

Client  
**Carhartt WIP**