

SCALE BAR


The use of this data by the recipient acts as an agreement of the following statements. Do not use this data if you do not agree with any of the following statements:-

All drawings are based upon site information supplied by third parties and as such their accuracy cannot be guaranteed. All features are approximate and subject to clarification by a detailed topographical survey, statutory service enquiries and confirmation of the legal boundaries.

Do not scale the drawing. Use figured dimensions in all cases. Check all dimensions on site. Report any discrepancies in writing to Macdonald Dickson Architecture before proceeding.



FRONT (WEST) ELEVATION

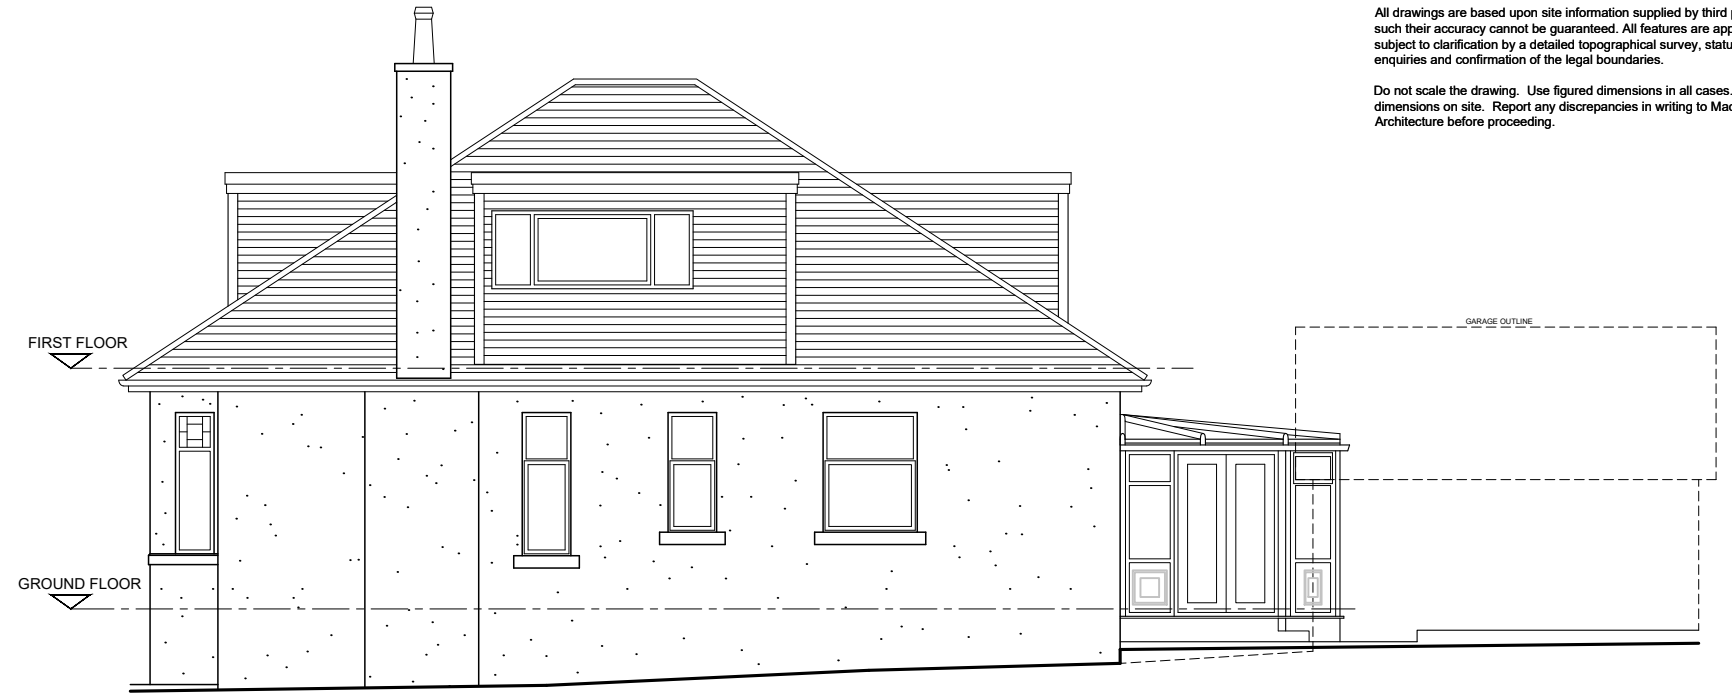

SIDE (SOUTH) ELEVATION



REAR (EAST) ELEVATION



SIDE (NORTH) ELEVATION

EXISTING MATERIALS:
 WALLS - WHITE RENDER
 DORMER CHEEKS - SLATE
 ROOF - SLATE
 WINDOWS/ DOORS - WHITE UPVC

Revision: 01
 Date:
 Drawn By:
 First Issue
 Amendment
 Status
Preliminary
 Project
**PROPOSED EXTENSION TO 159
 WATERSIDE RD, CARMUNNOCK
 FOR MR & MRS GRAHAM**
 Drawing
ELEVATIONS AS EXISTING
 Project No. Drawing No. Revision
 AEL001 01
 Scale at A3 Drawn By
 1:100 DMacd