



Note
 The contractor will be held to have examined the site and checked all dimensions and levels before commencing construction work.
 No dimensions should be scaled from this drawing.

Rev	Description	Date
-----	-------------	------

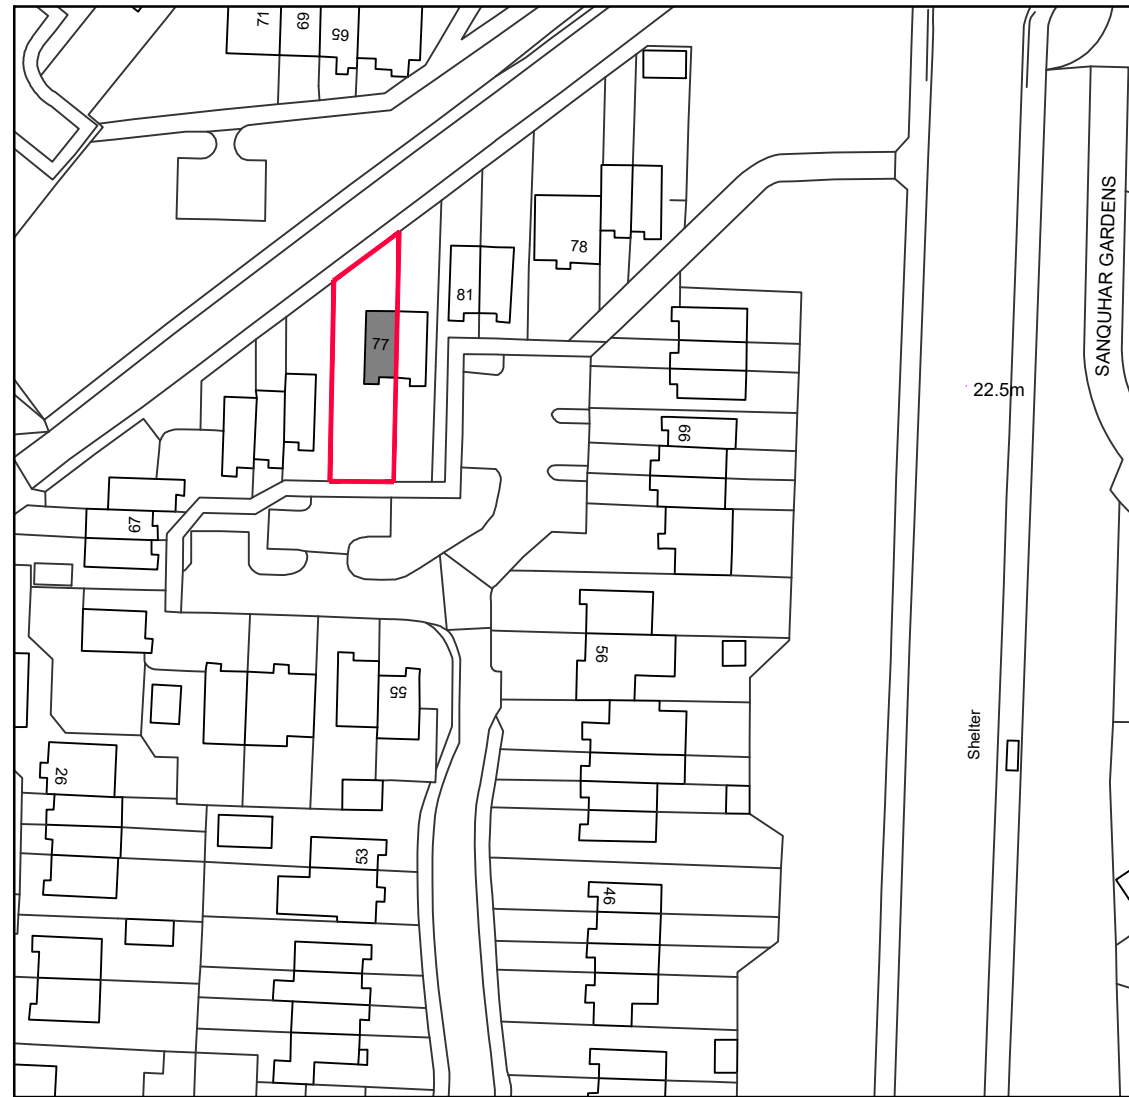

— Site/Application Boundary

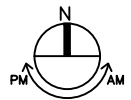

PLANNING

Client
 Mr & Mrs O'Donnell

Project Title
 2-Storey Side Extension
 77 Raeswood Drive, Glasgow, G53 7LB

Drawing Title
 Location Plan

Scale 1:1000@A3	Date OCT '23
--------------------	-----------------

Drawing No PL-001	Revision #
----------------------	---------------

Scale 1:1000

