



Note  
 The contractor will be held to have examined the site and checked all dimensions and levels before commencing construction work.  
 No dimensions should be scaled from this drawing.

Rev Description \_\_\_\_\_ Date \_\_\_\_\_

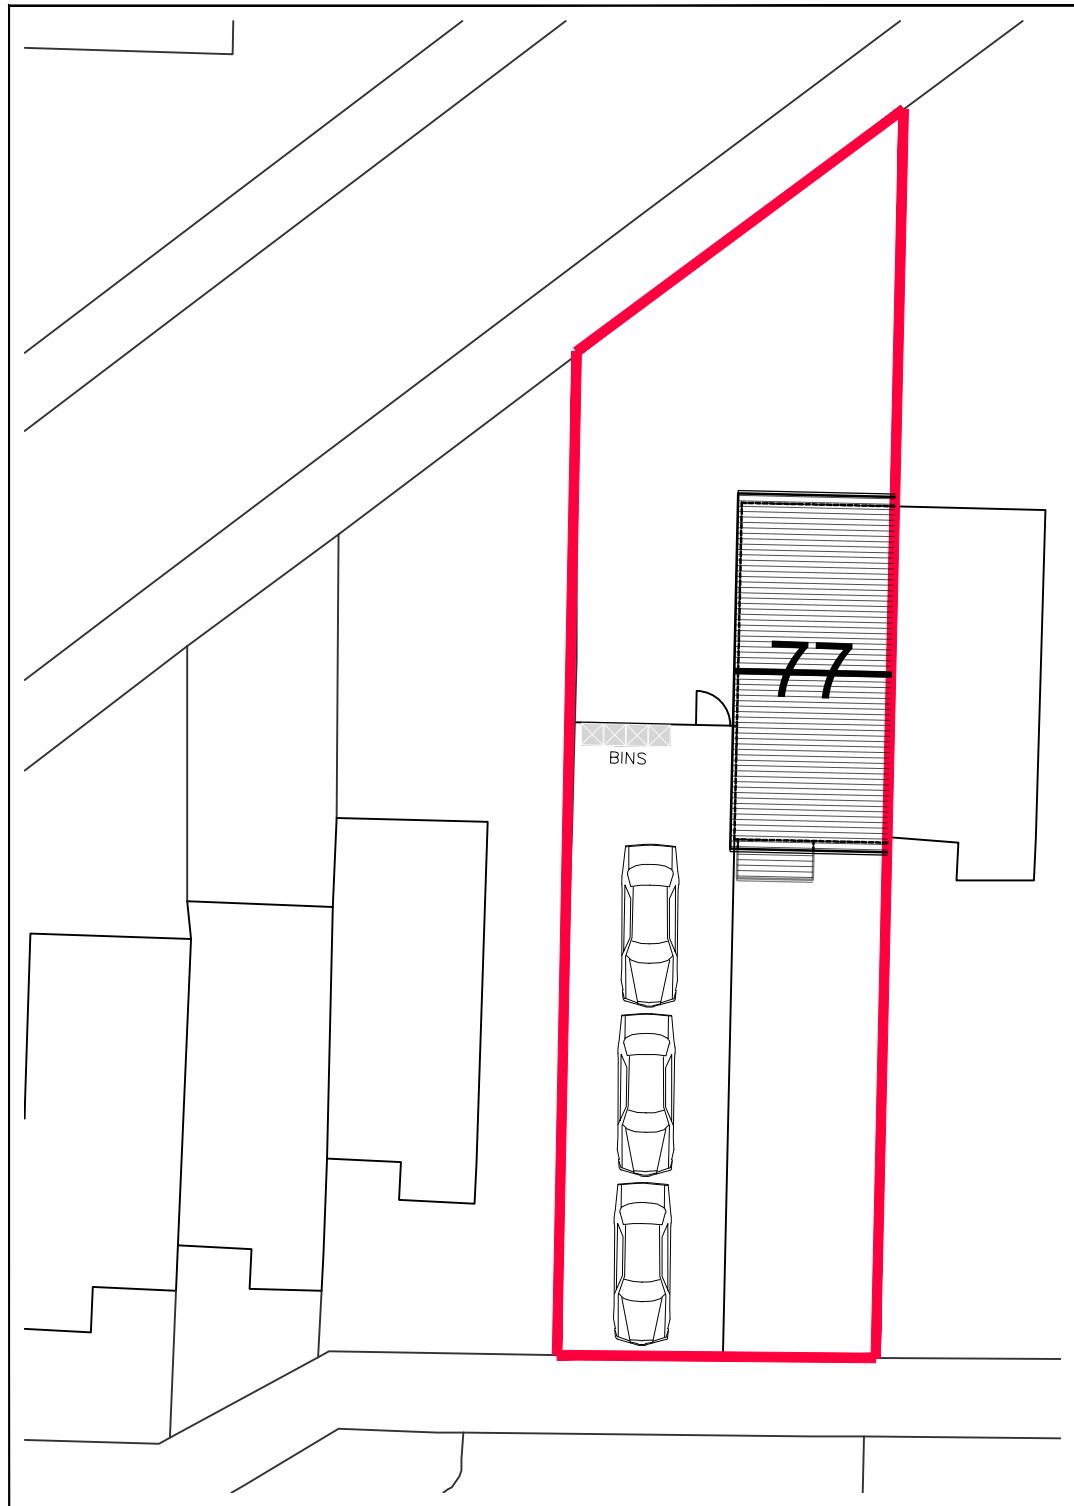


EXISTING BLOCK PLAN

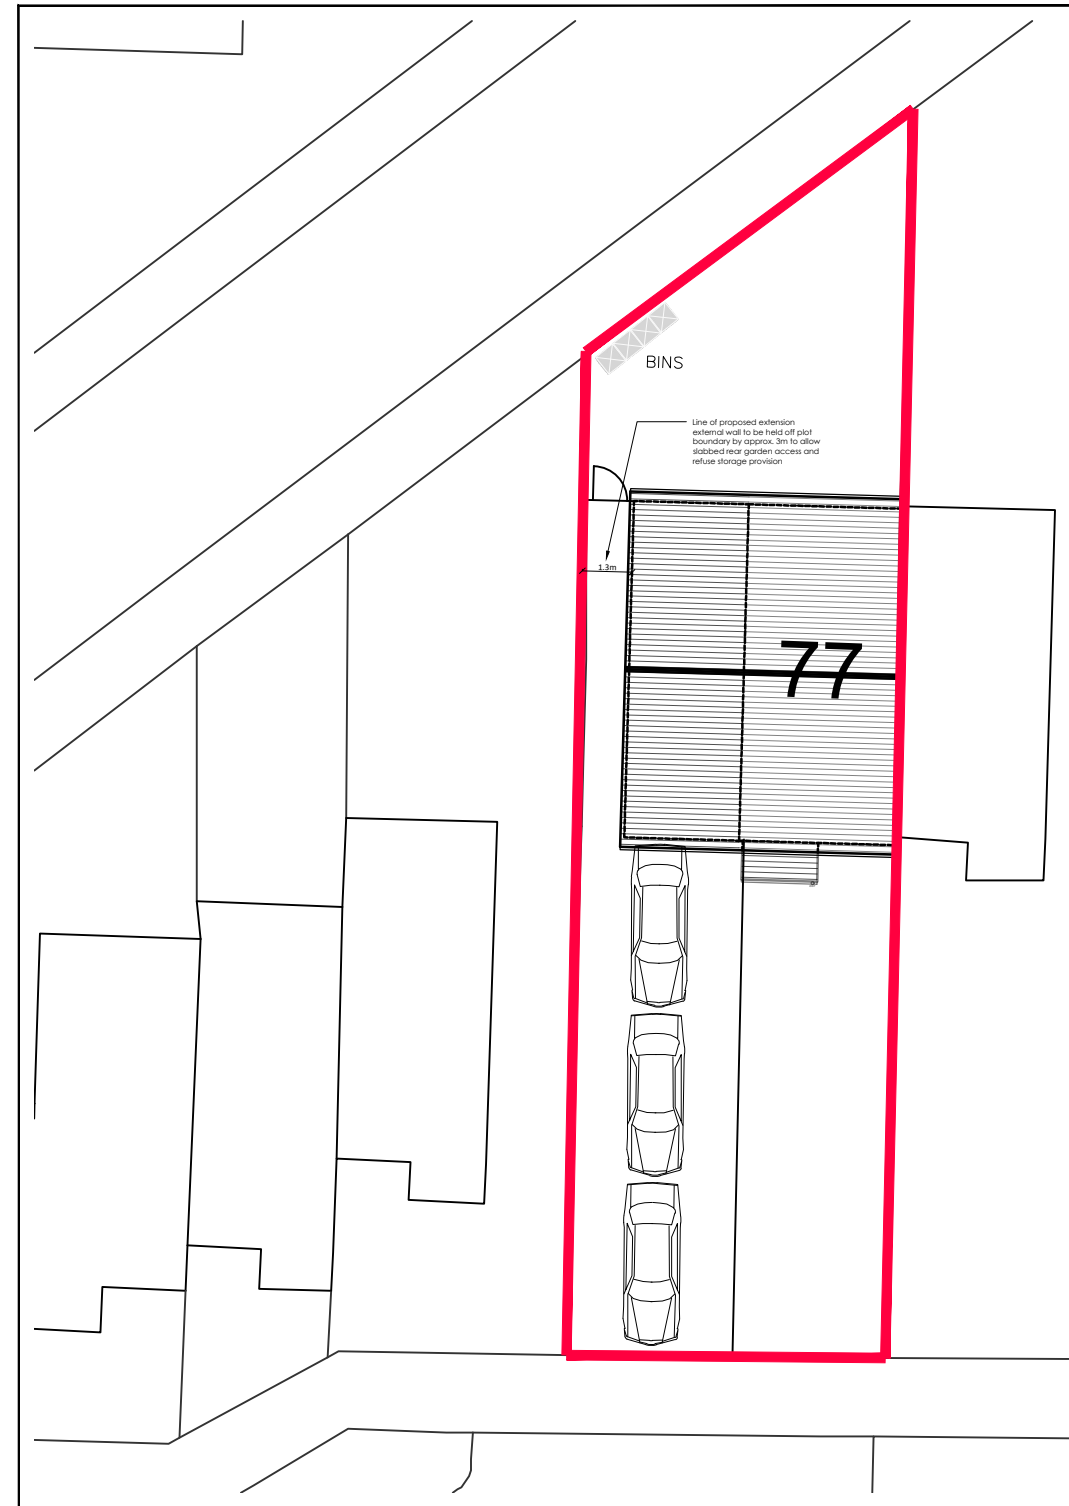

PROPOSED BLOCK PLAN

— Site/Application Boundary

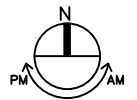

PLANNING

Client  
 Mr & Mrs O'Donnell

Project Title  
 2-Storey Side Extension  
 77 Raeswood Drive, Glasgow, G53 7LB

Drawing Title  
 Existing & Proposed Block Plans

Scale 1:200@A3	Date OCT '23
-------------------	-----------------

Drawing No PL-001	Revision #
----------------------	---------------

Scale 1:200

