




Please do not scale from this drawing.
All dimensions should be checked on site prior to commencing construction work.
If in doubt please ask.

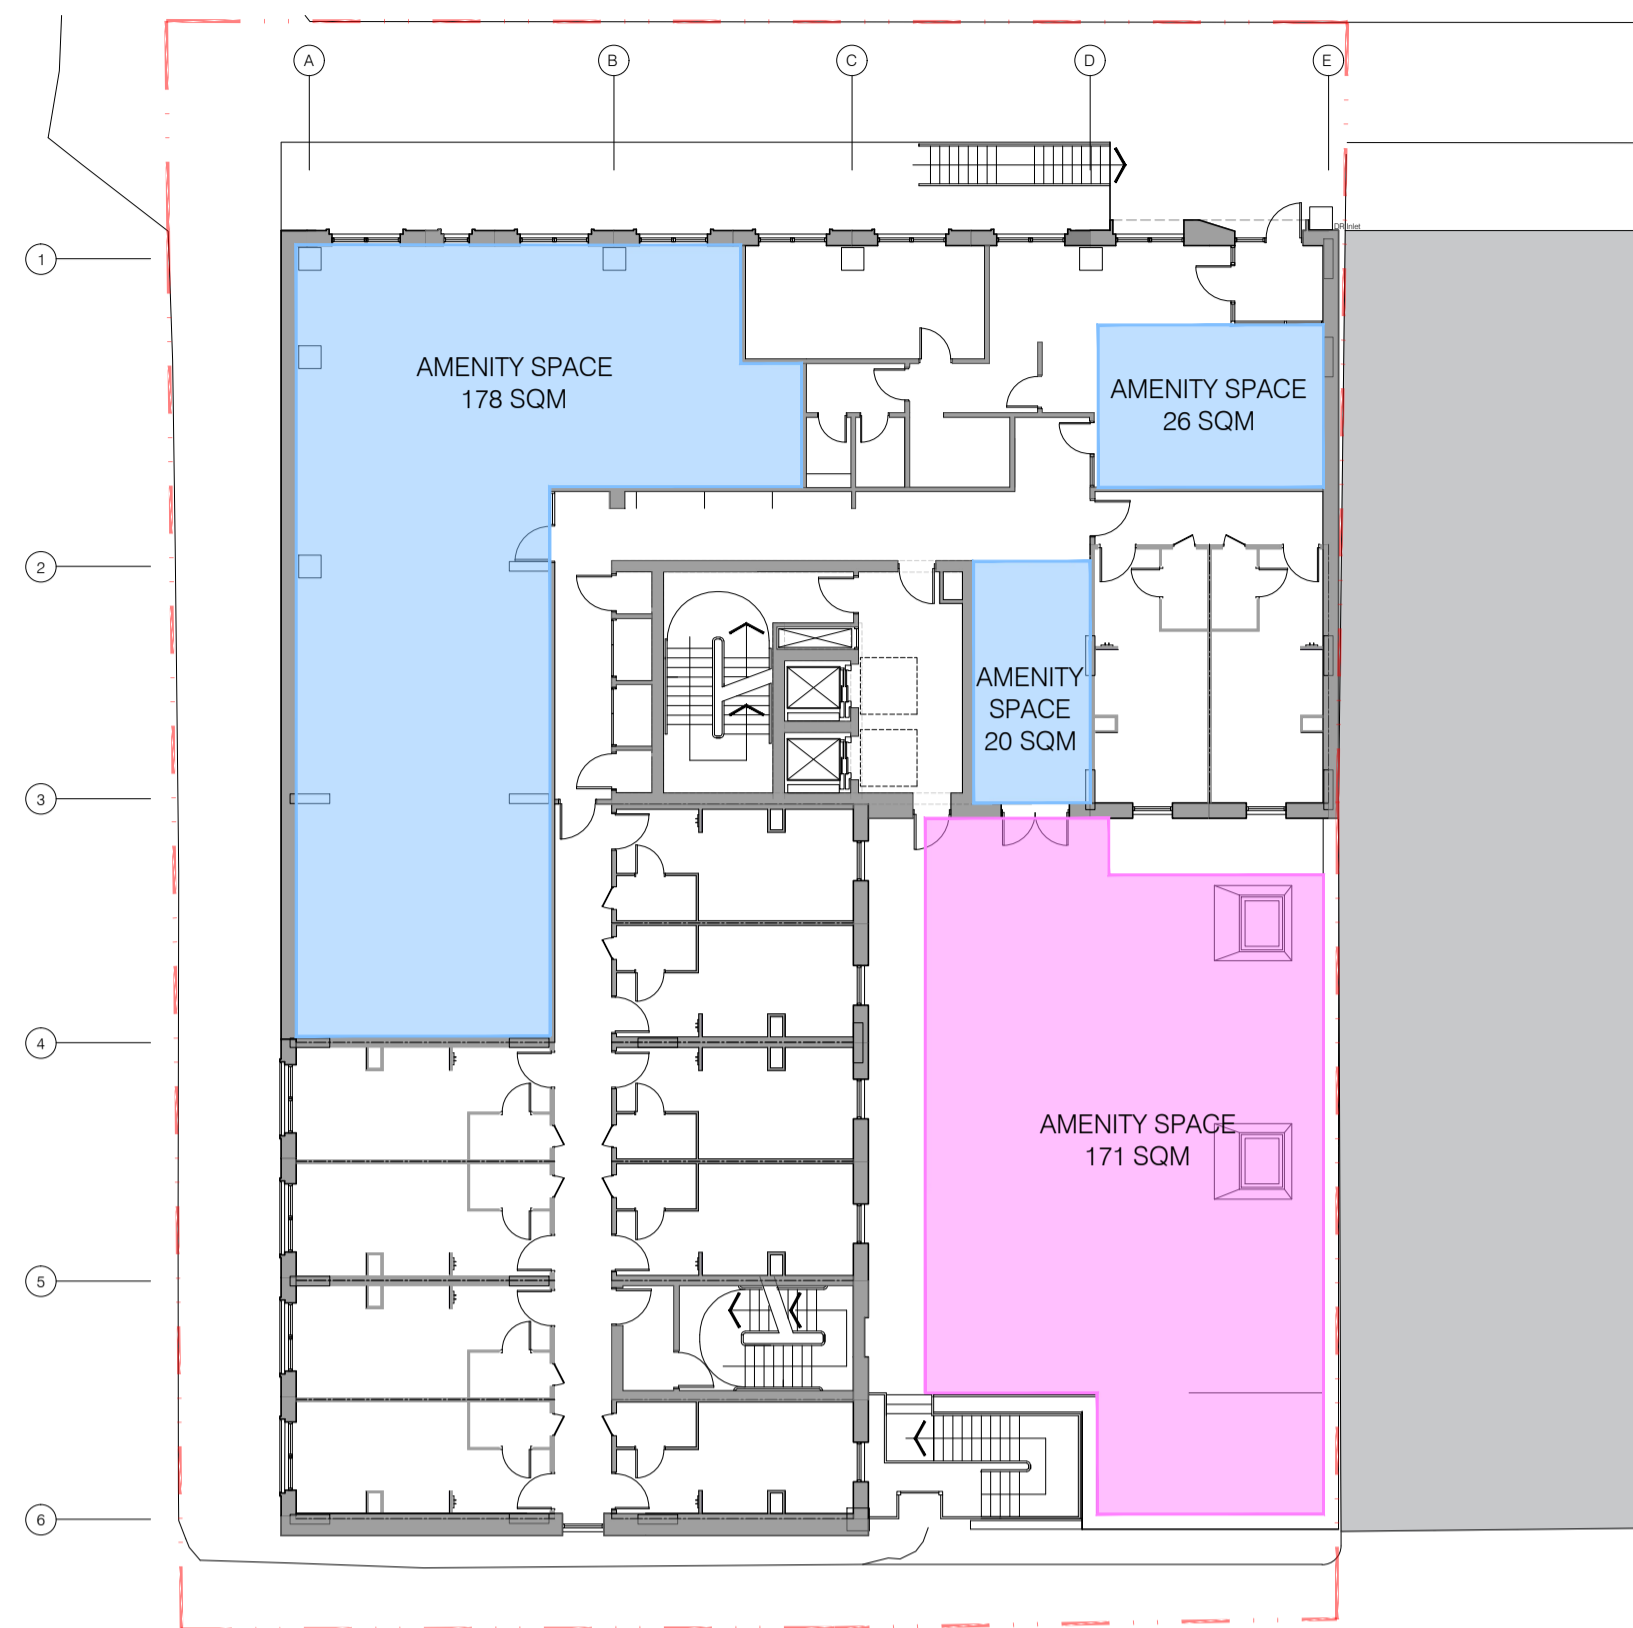


LEVEL 00

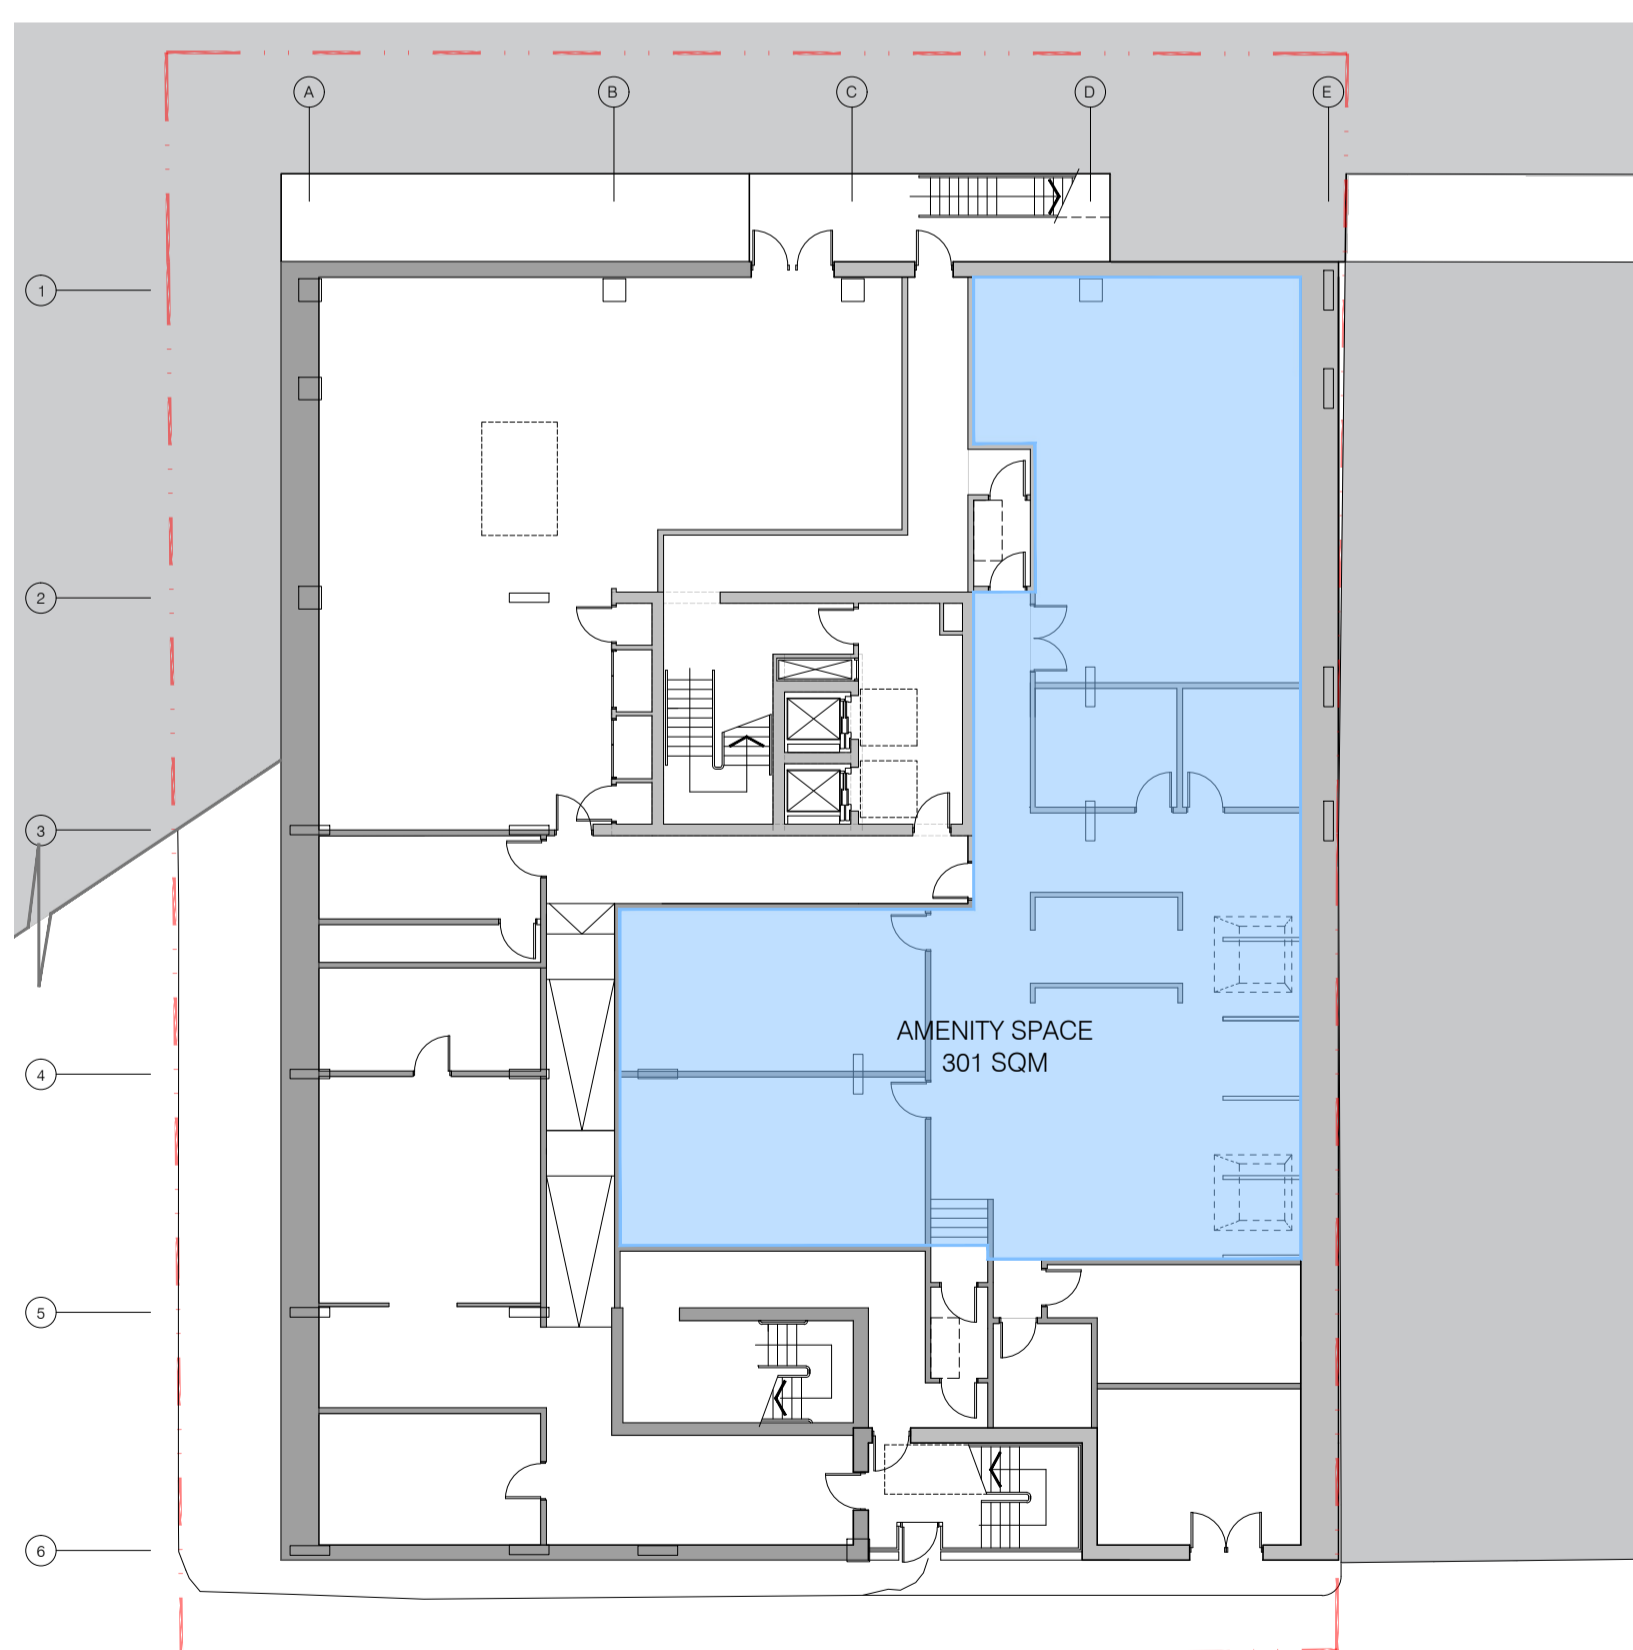


BASEMENT

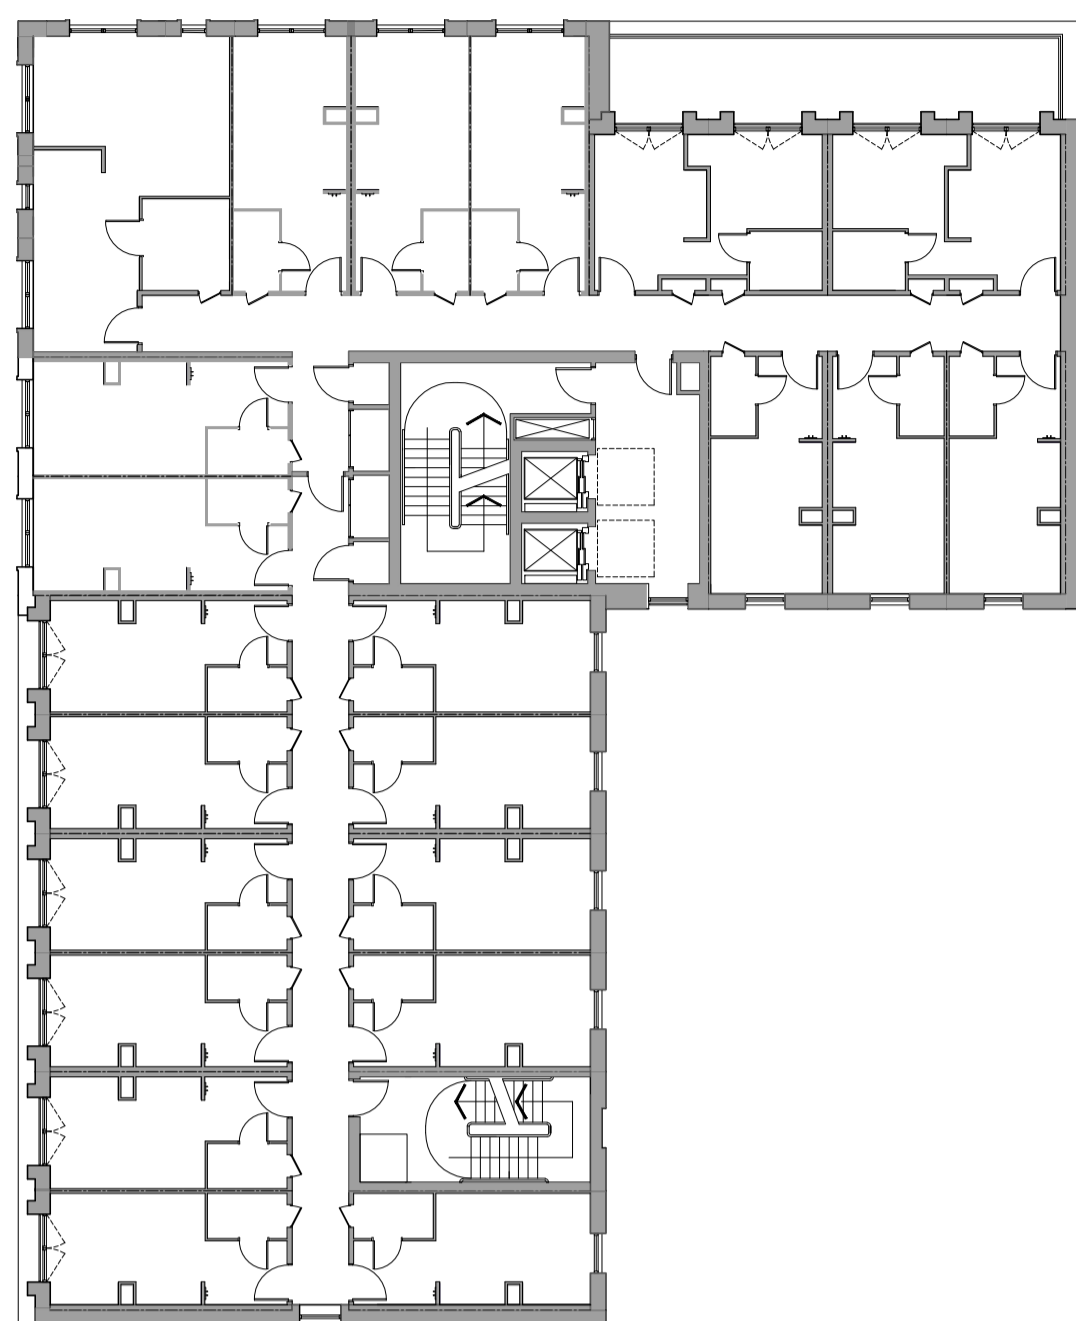


LEVEL 05

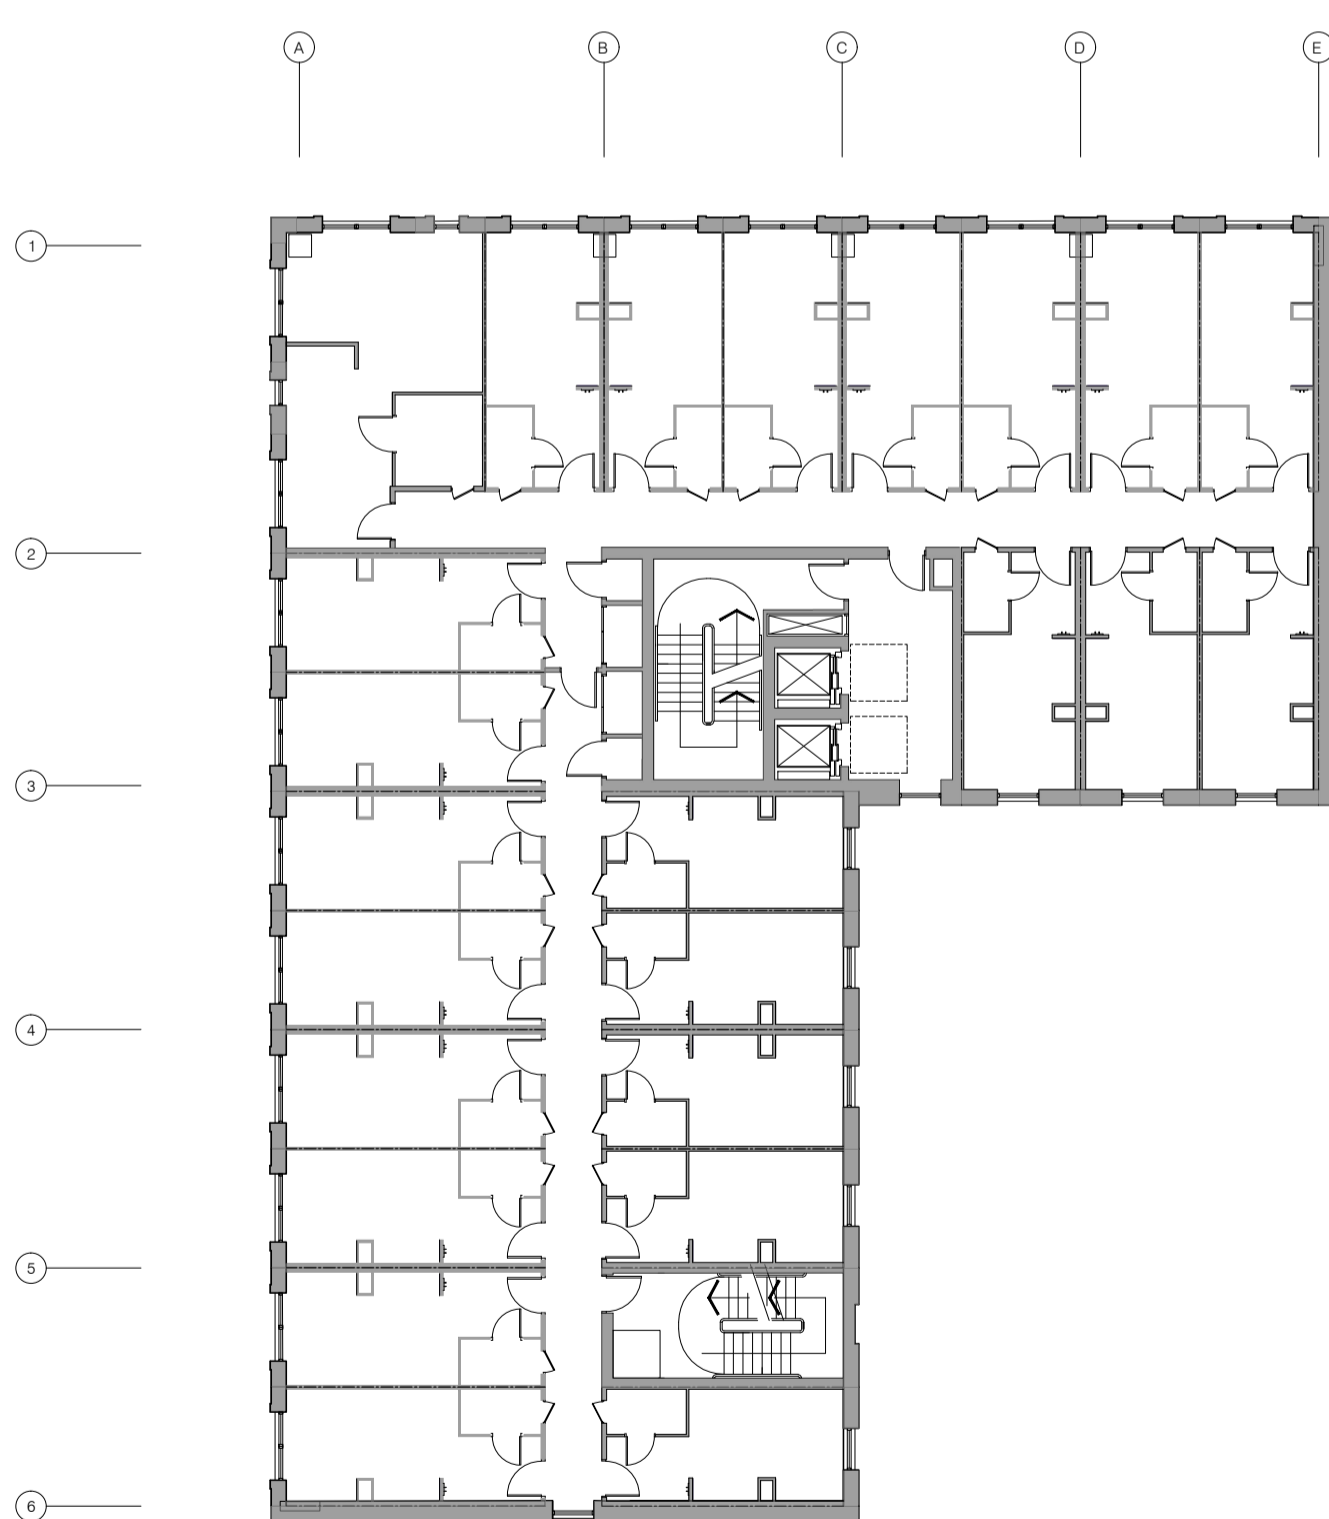

LEVEL 01-04

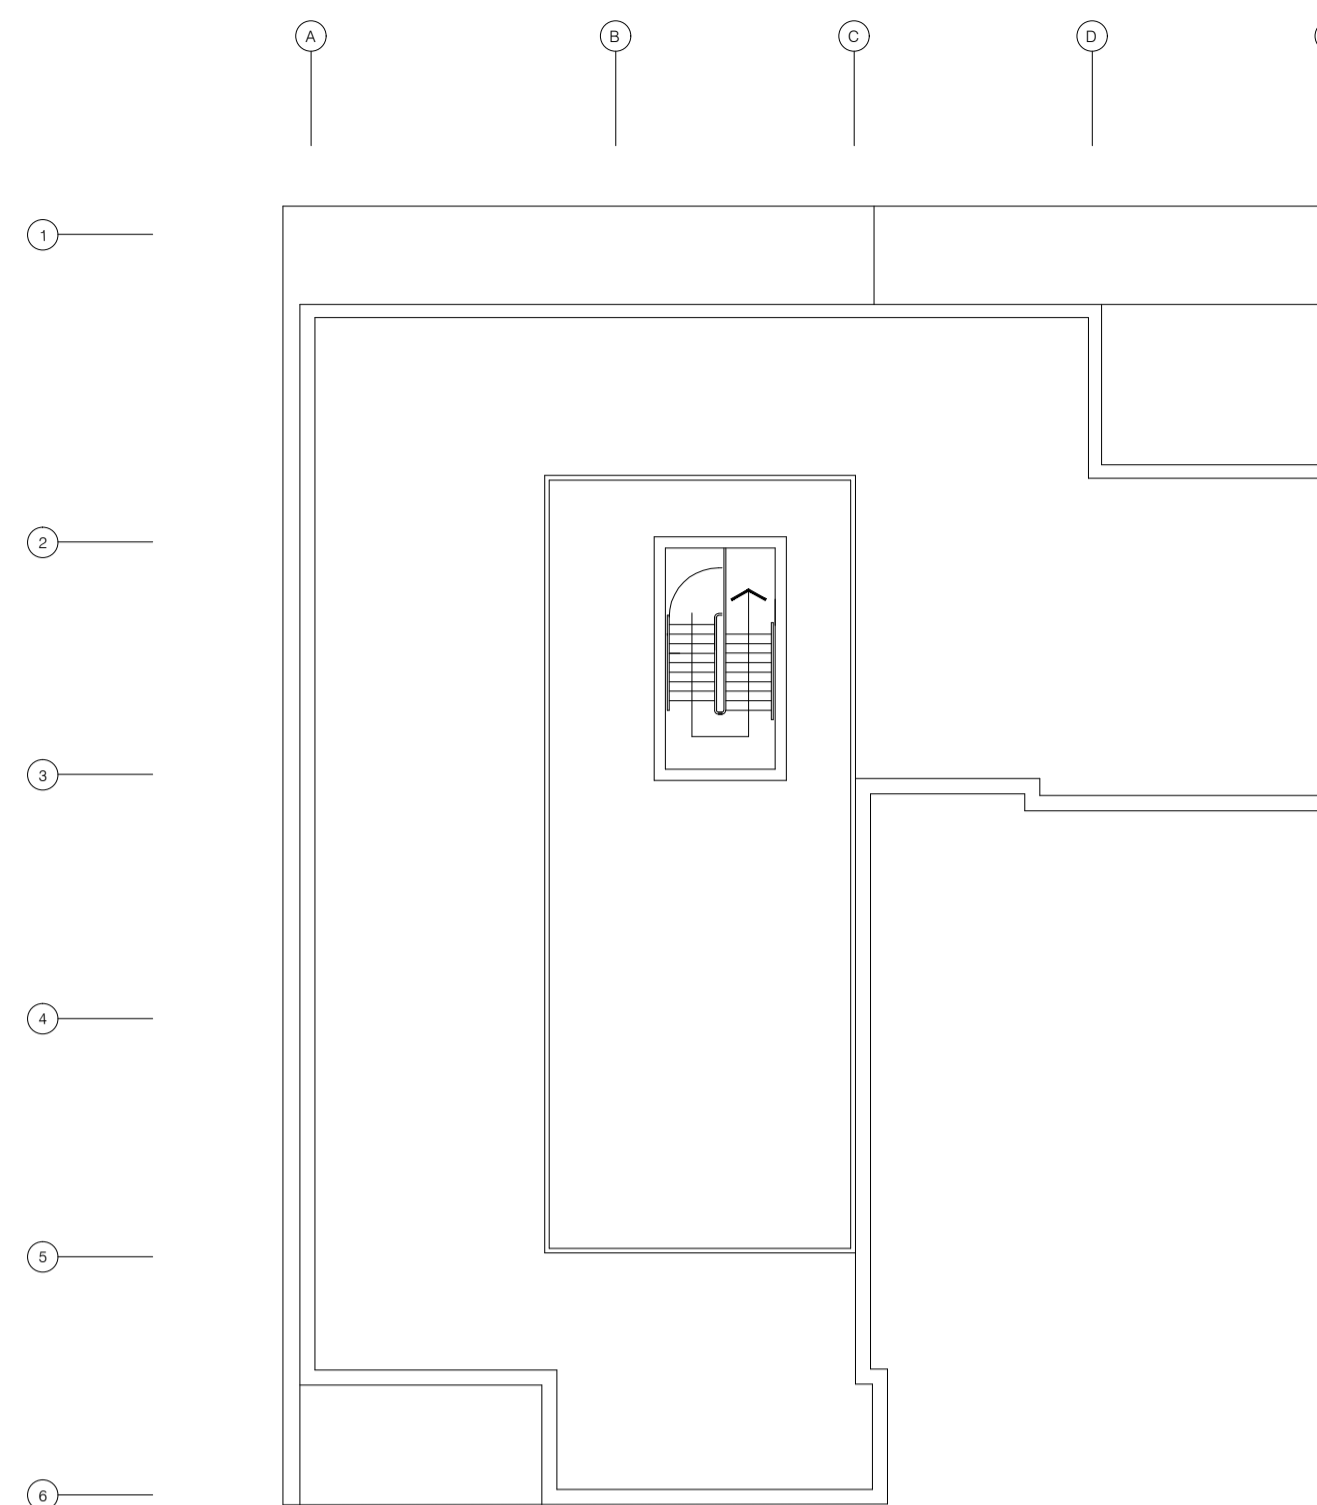

ROOF LEVEL

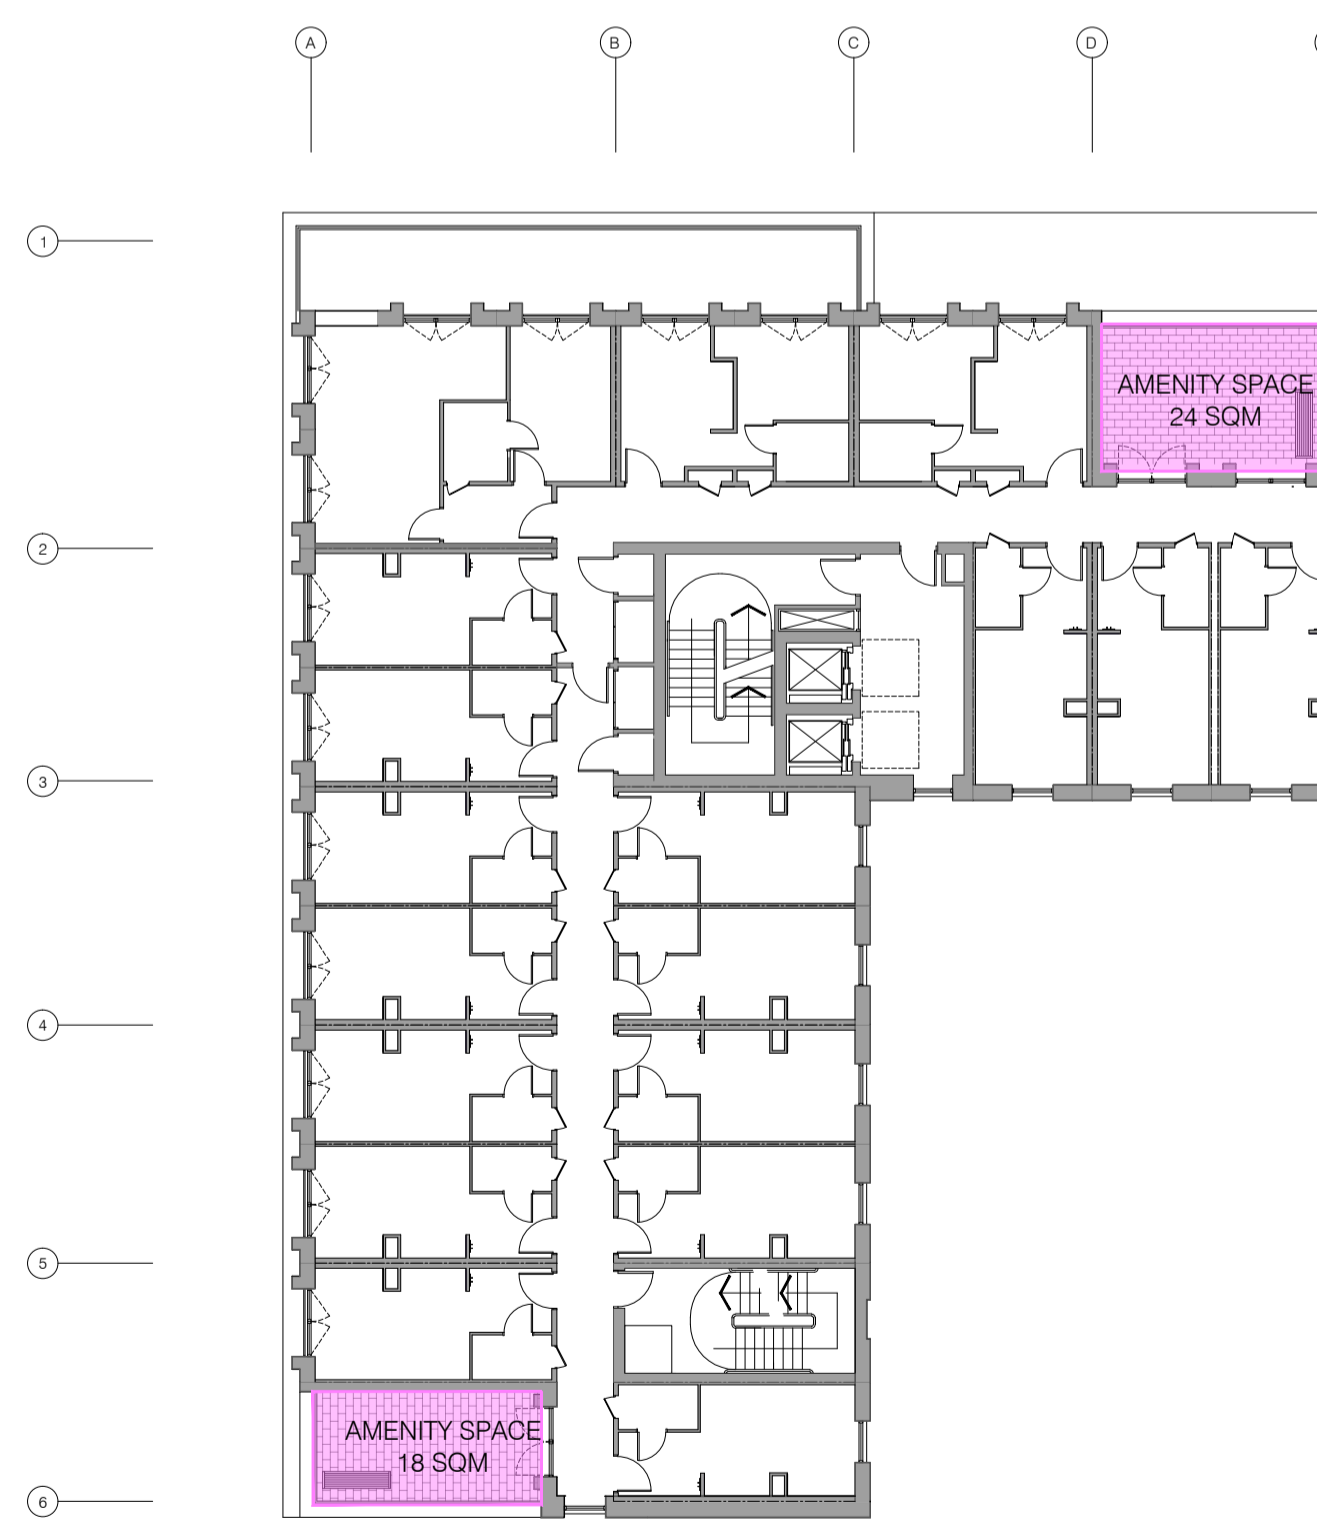

LEVEL 06

EXTERNAL AMENITY SPACE
INTERNAL AMENITY SPACE

	AMENITY	
	INTERNAL	EXTERNAL
B1	301 SQM	
00	224 SQM	171 SQM
01	/	/
02	/	/
03	/	/
04	/	/
05	/	/
06	/	42 SQM
07	/	/
TOTAL	525 SQM	213 SQM

AMENITY REQUIRED - 735 SQM
TOTAL AMENITY - 738 SQM

Status/Rev | Description | Author | Check | Date

REVISIONS

mosaic
architecture + design

3rd Floor
226 West George Street
Glasgow
G2 2PQ

t: 0141 554 6977
e: office@mosaic-ad.com
w: www.mosaic-ad.com

Client
COURIE INVESTMENTS

Job Title
PBSA DEVELOPMENT
249 WEST GEORGE STREET
GLASGOW

Drawing Title
AMENITY AREAS
AS PROPOSED

Scale @ A1 | Date | Drawn By | Checked
1:200 | OCT 23 | EB | DC

Project Originator System Level Type Discipline Classification No

22004-MOS-ZZ-ZZ-DR-A-10-130

PLANNING