


Keynote Legend

Key Value	Keynote Text
-----------	--------------

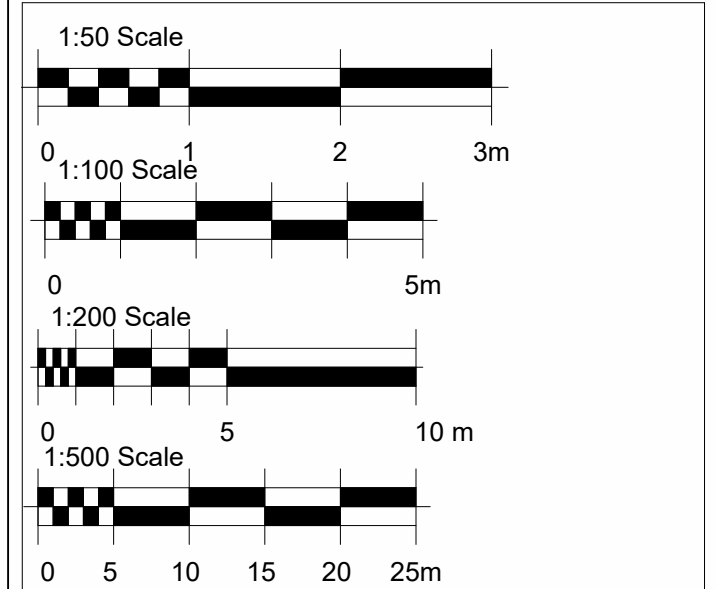

NOTE:- All existing dimensions must be checked on site by the contractor prior to work commencing. Any discrepancies must be reported prior to works starting.

No.	Description	Date

Stage **Planning**

Project **Proposed 2 Storey Extension**

Client **Mr D. Brown**


Project Address **9 Thane Road, GLASGOW G13 3YJ**

Title **Proposed Sections - Site - 3D**


Project no **23235**

Date **October 2023**


Scale As Note	Drawing no 212	Rev 1
------------------	--------------------------	-----------------

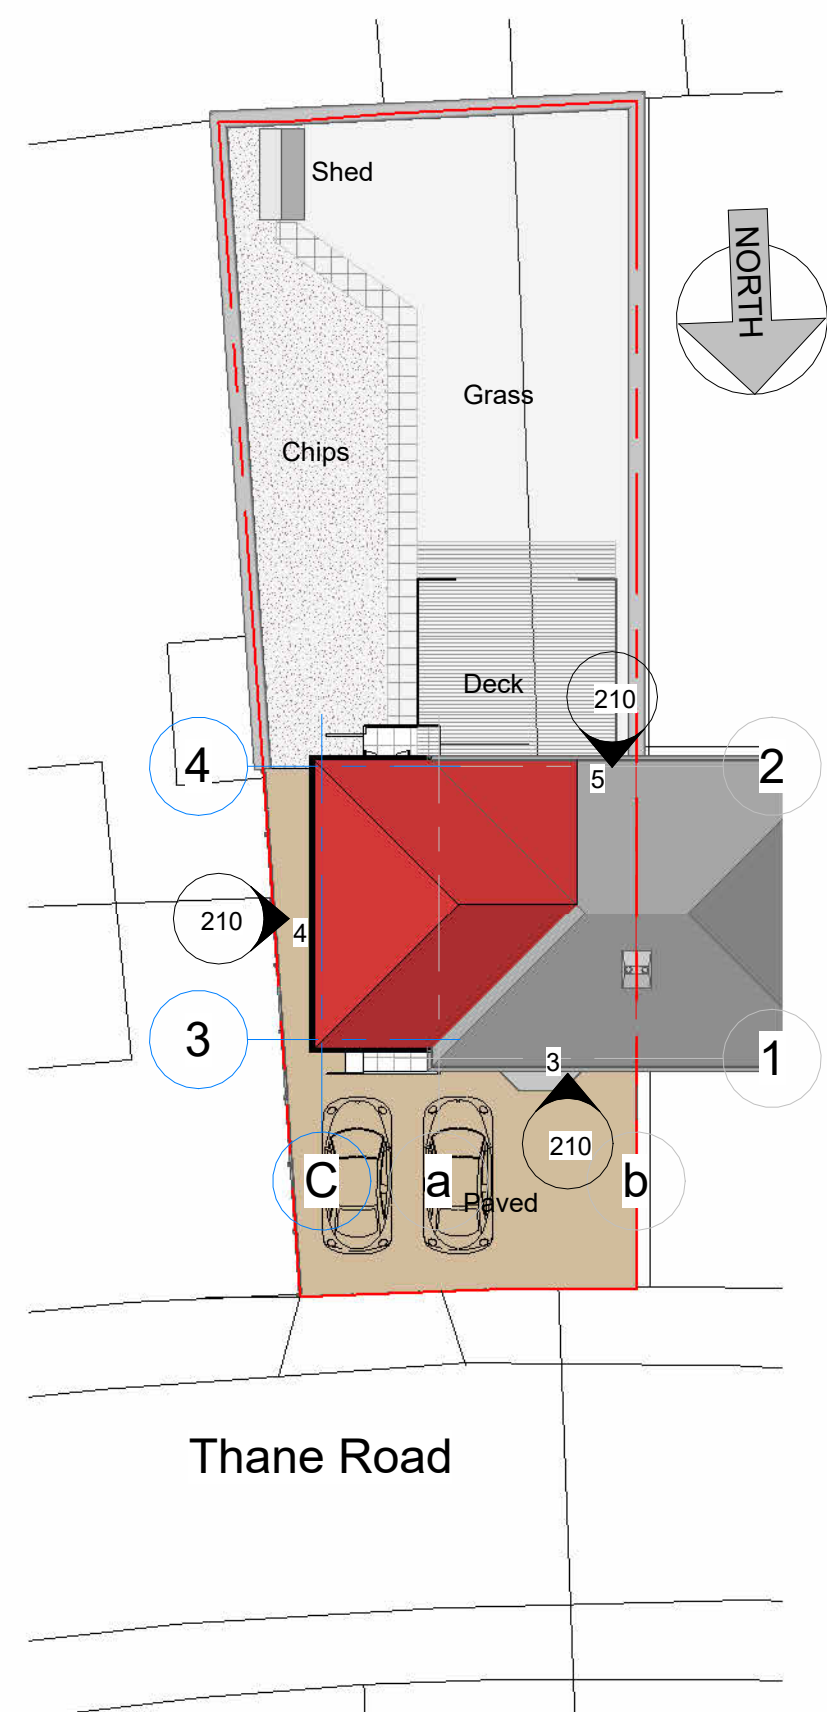

1 Existing Site
1 : 200

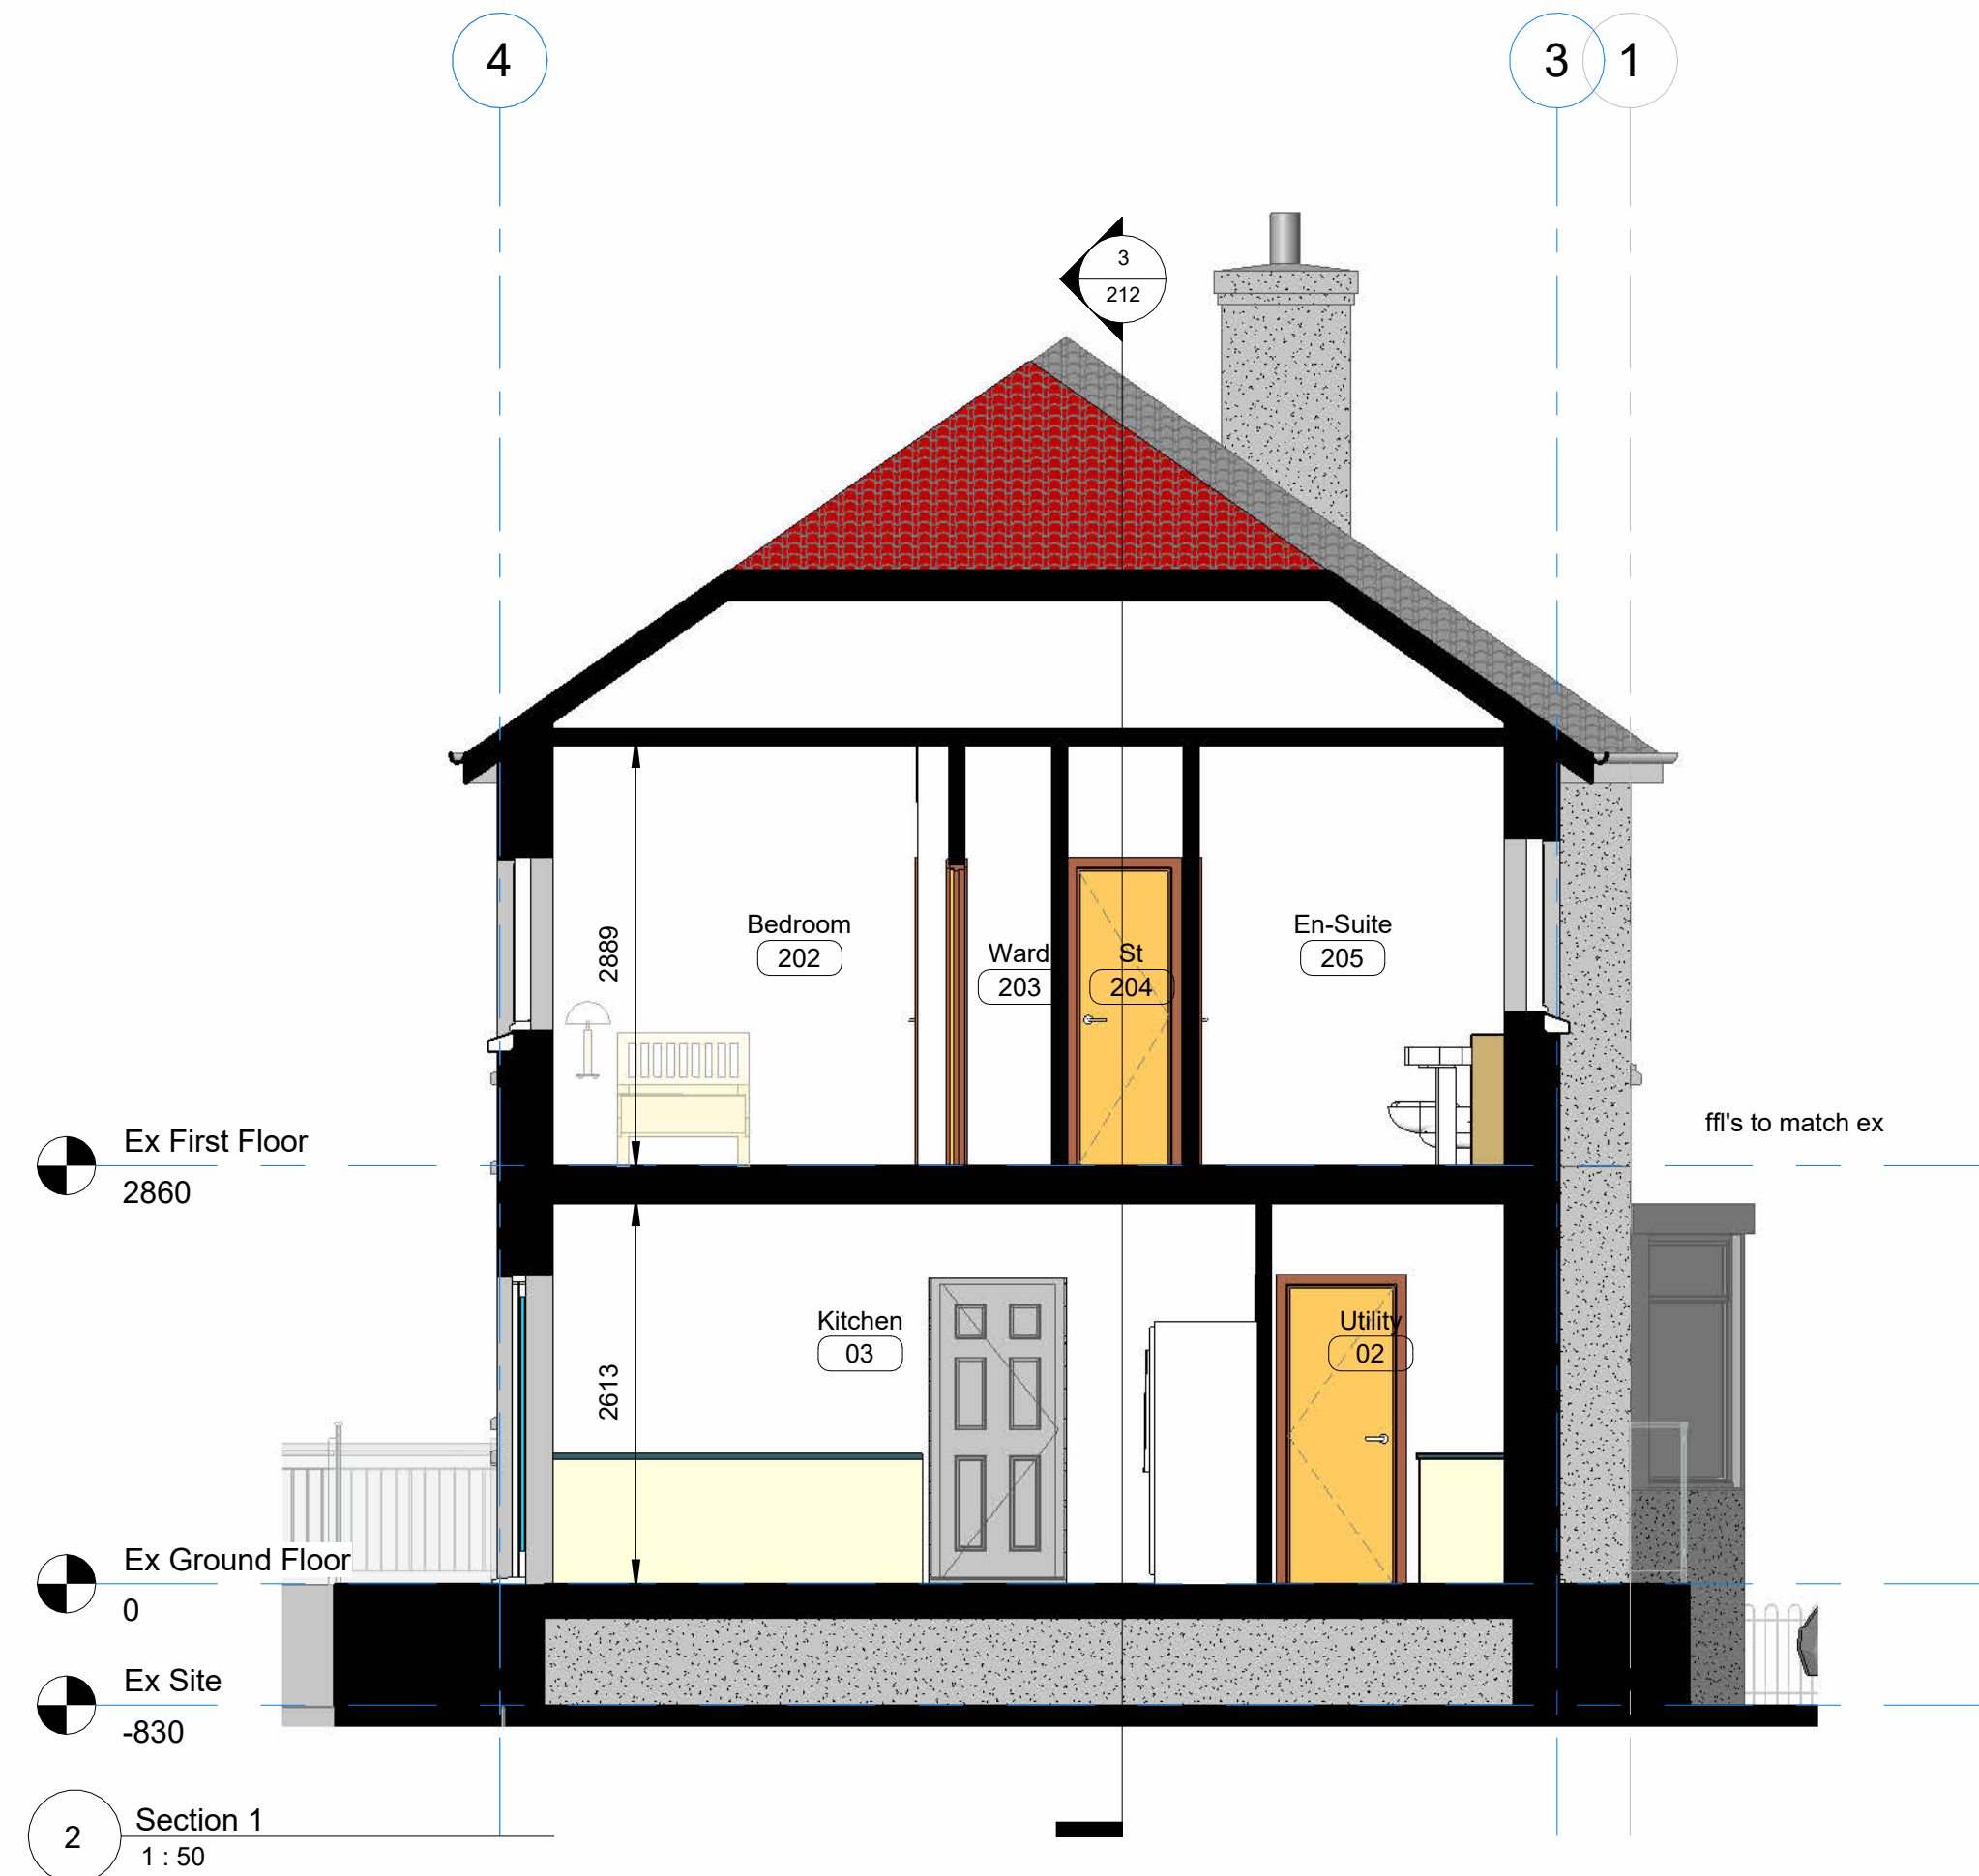

2 Section 1
1 : 50

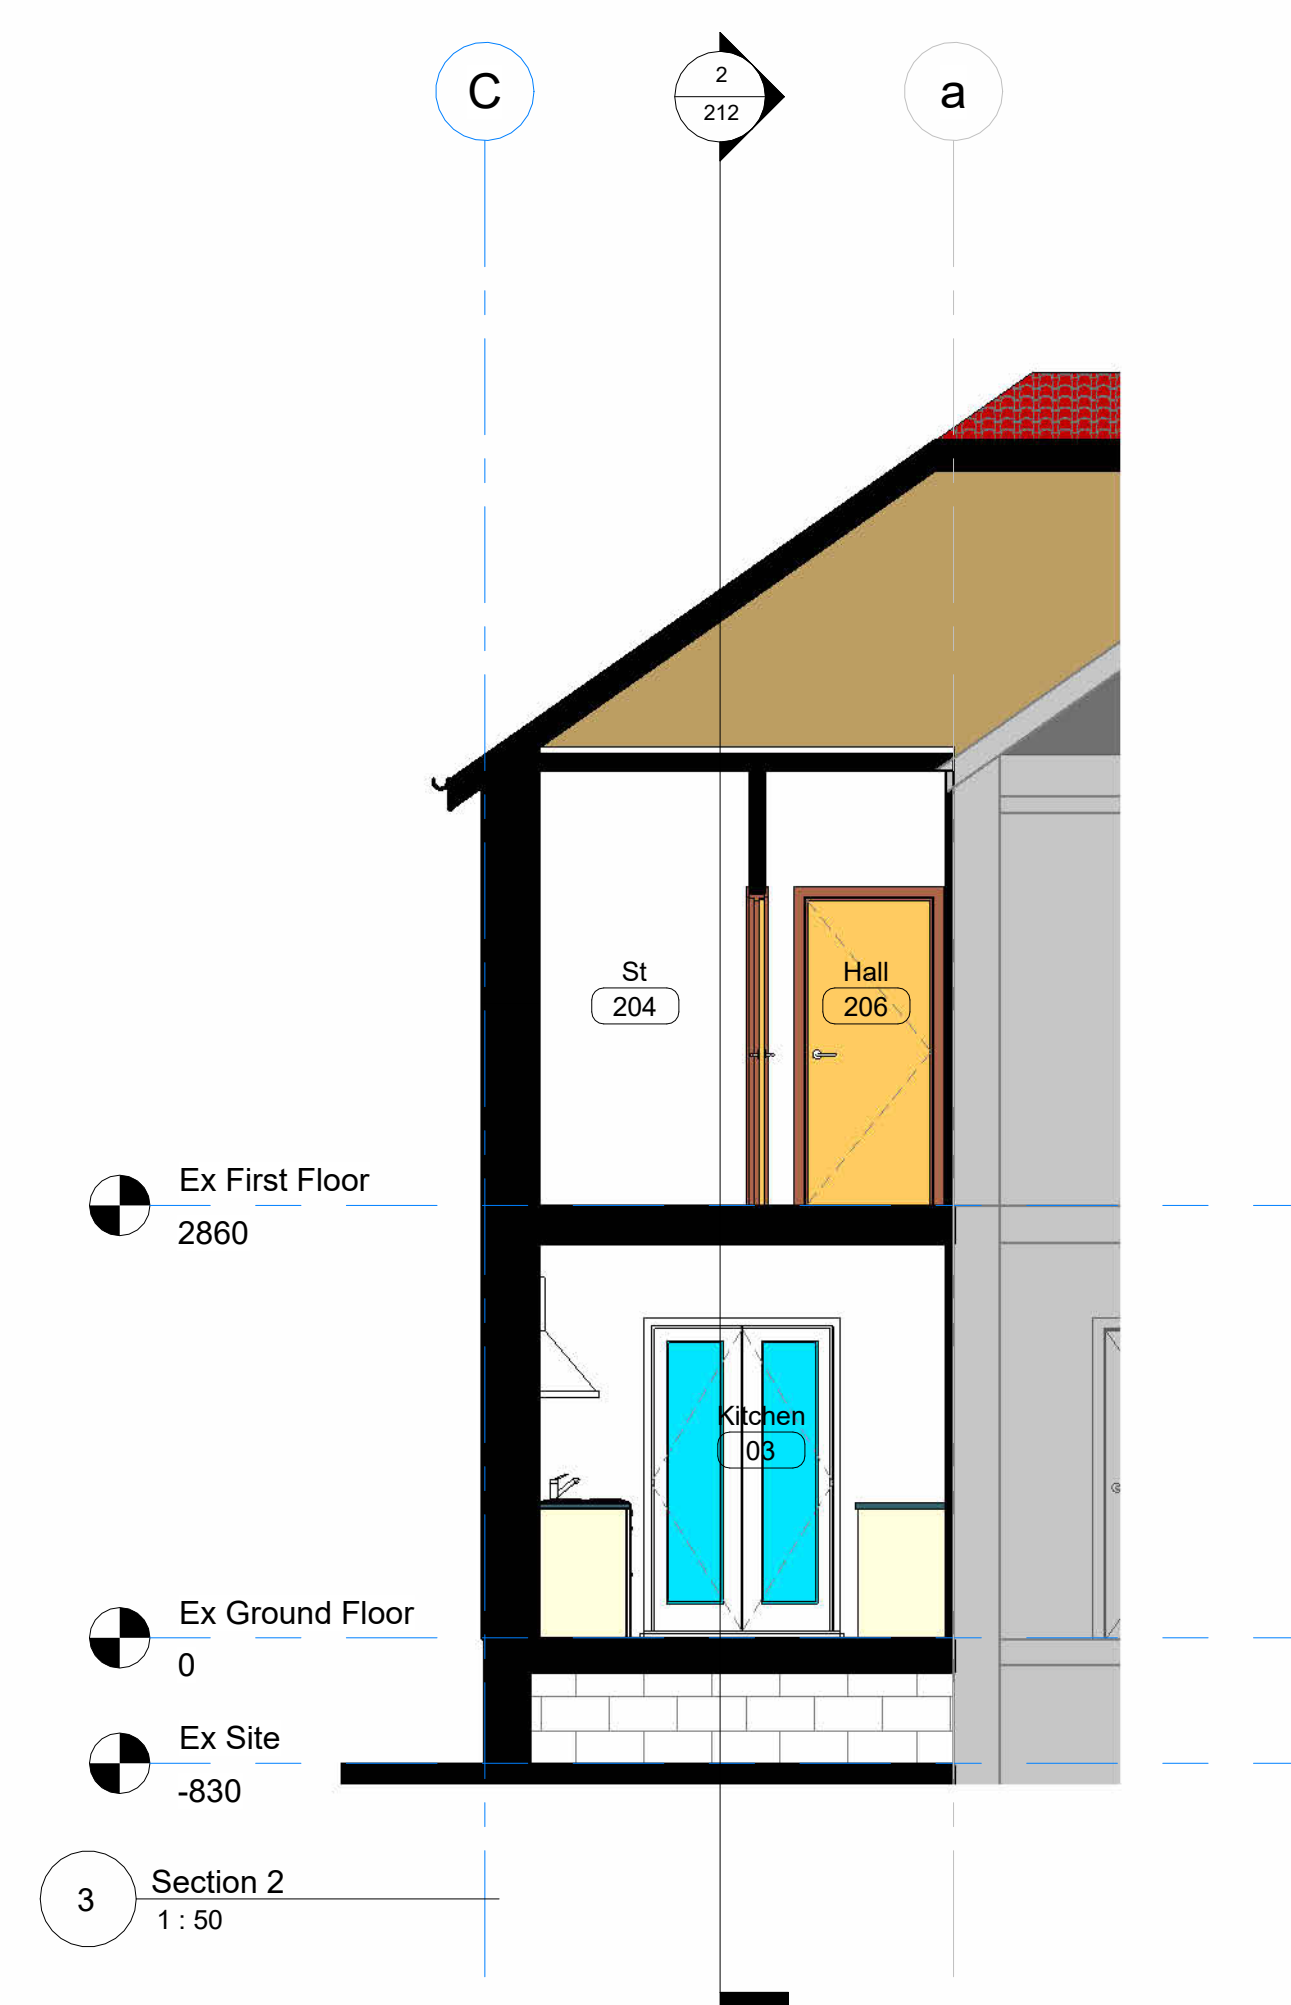

3 Section 2
1 : 50



4 3D View 1



5 3D View 2