





Original Paper Size A3

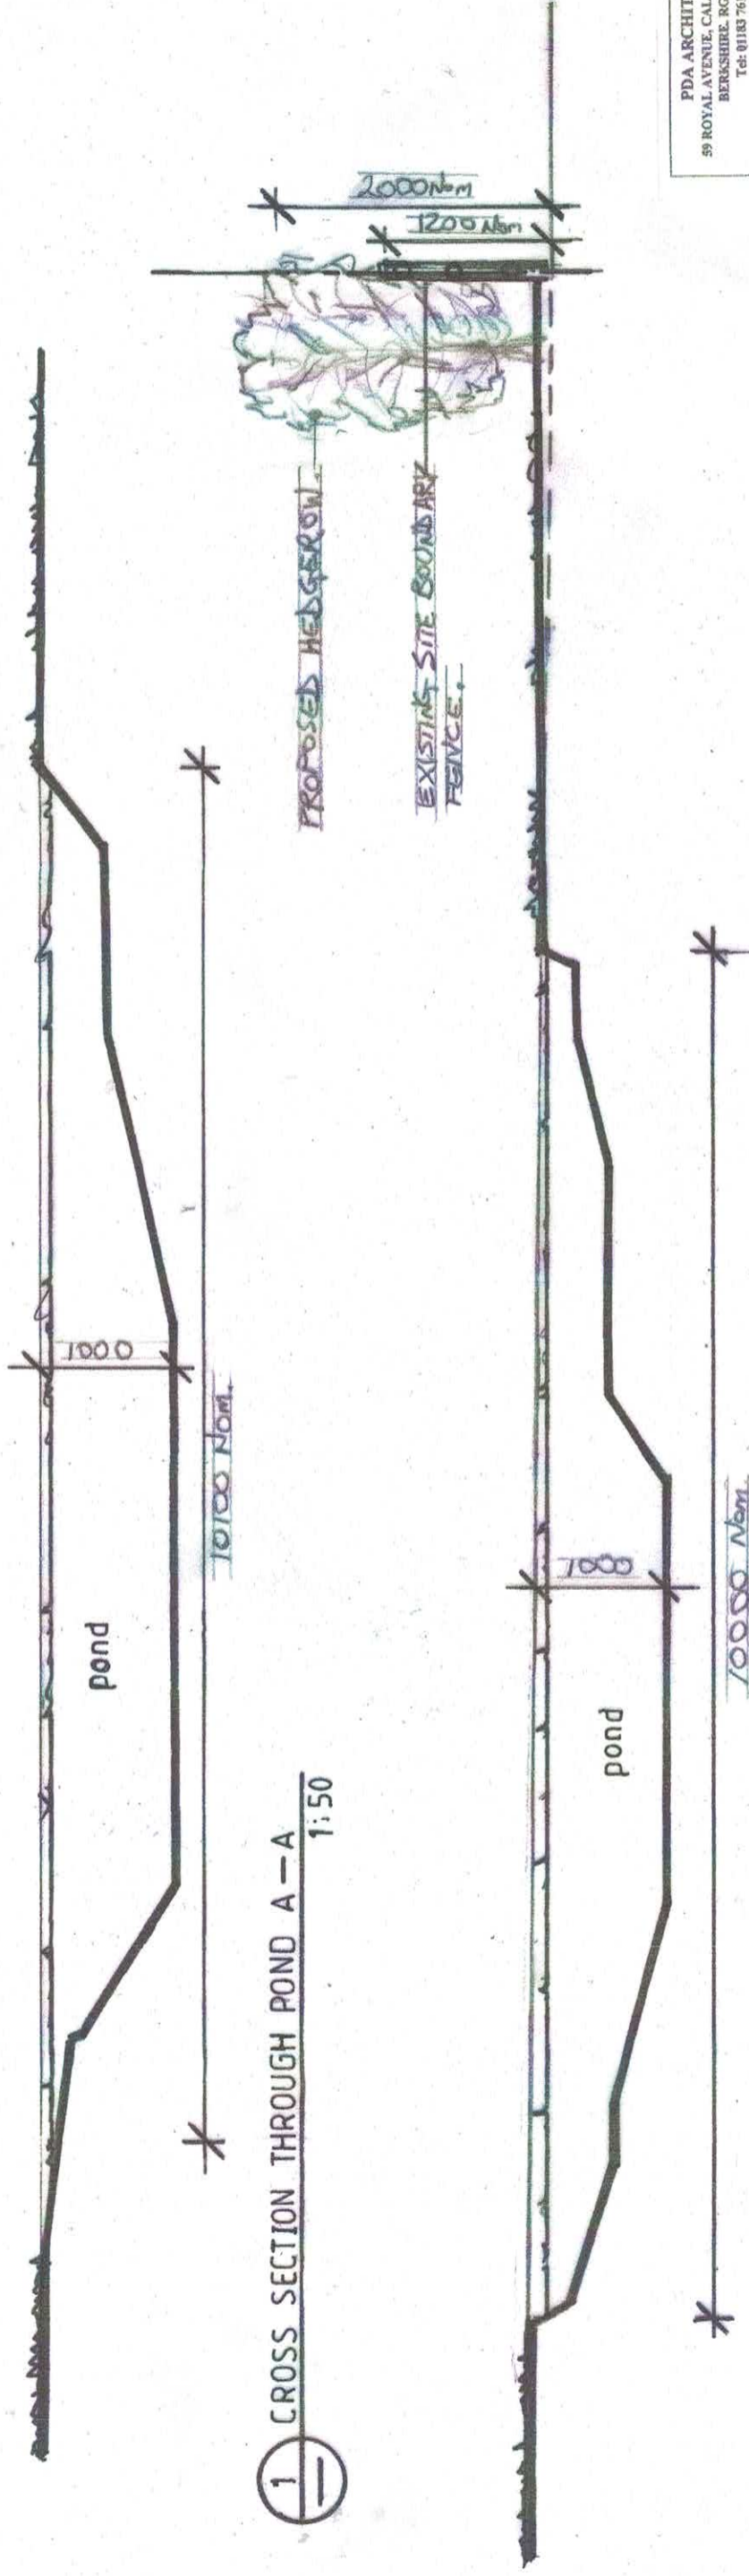

1 CROSS SECTION THROUGH POND A-A
1:50

2 CROSS SECTION THROUGH POND B-B
1:50

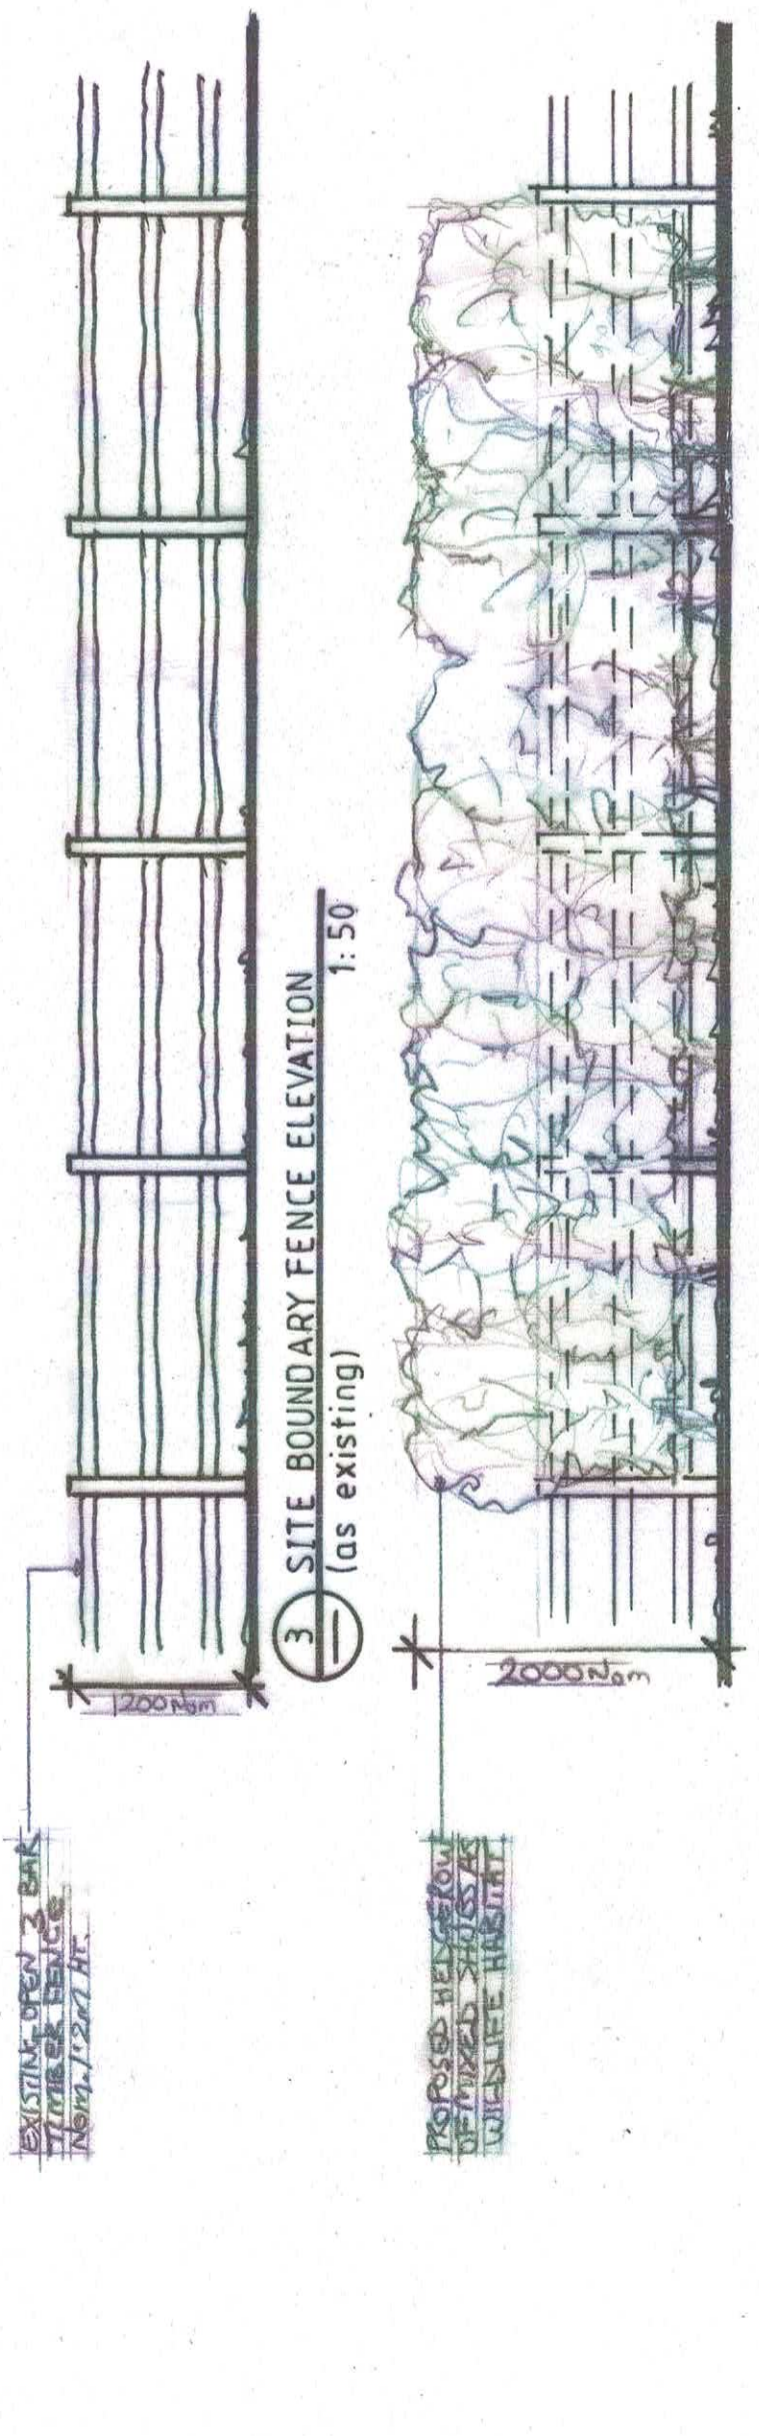

3 SITE BOUNDARY FENCE ELEVATION
1:50
(as existing)

4 SITE BOUNDARY FENCE WITH PROPOSED HEDGEROW
1:50

PDA ARCHITECTS
59 ROYAL AVENUE, CALCOT, READING,
BERKSHIRE, RG31 4UR
Tel: 01183 761466

This Drawing is the copyright of PDA Architects and may not be reproduced without prior written permission. Checked on site. Any errors or omissions are to be reported to the architect.

client	Dr. D. Billings.
job	Proposed Wildlife Pond at: SILVERCOMBE, PENNYPOT LANE, CHOBHAM, SURREY.
title	SECTIONS THROUGH POND & ELEVATIONS OF SOUTH BOUNDARY (existing and proposed)
drawn	P.D.
scale	1:50.
date	October 2023
job ref:	SPL/WP
Draw no.	P03
rev.	