
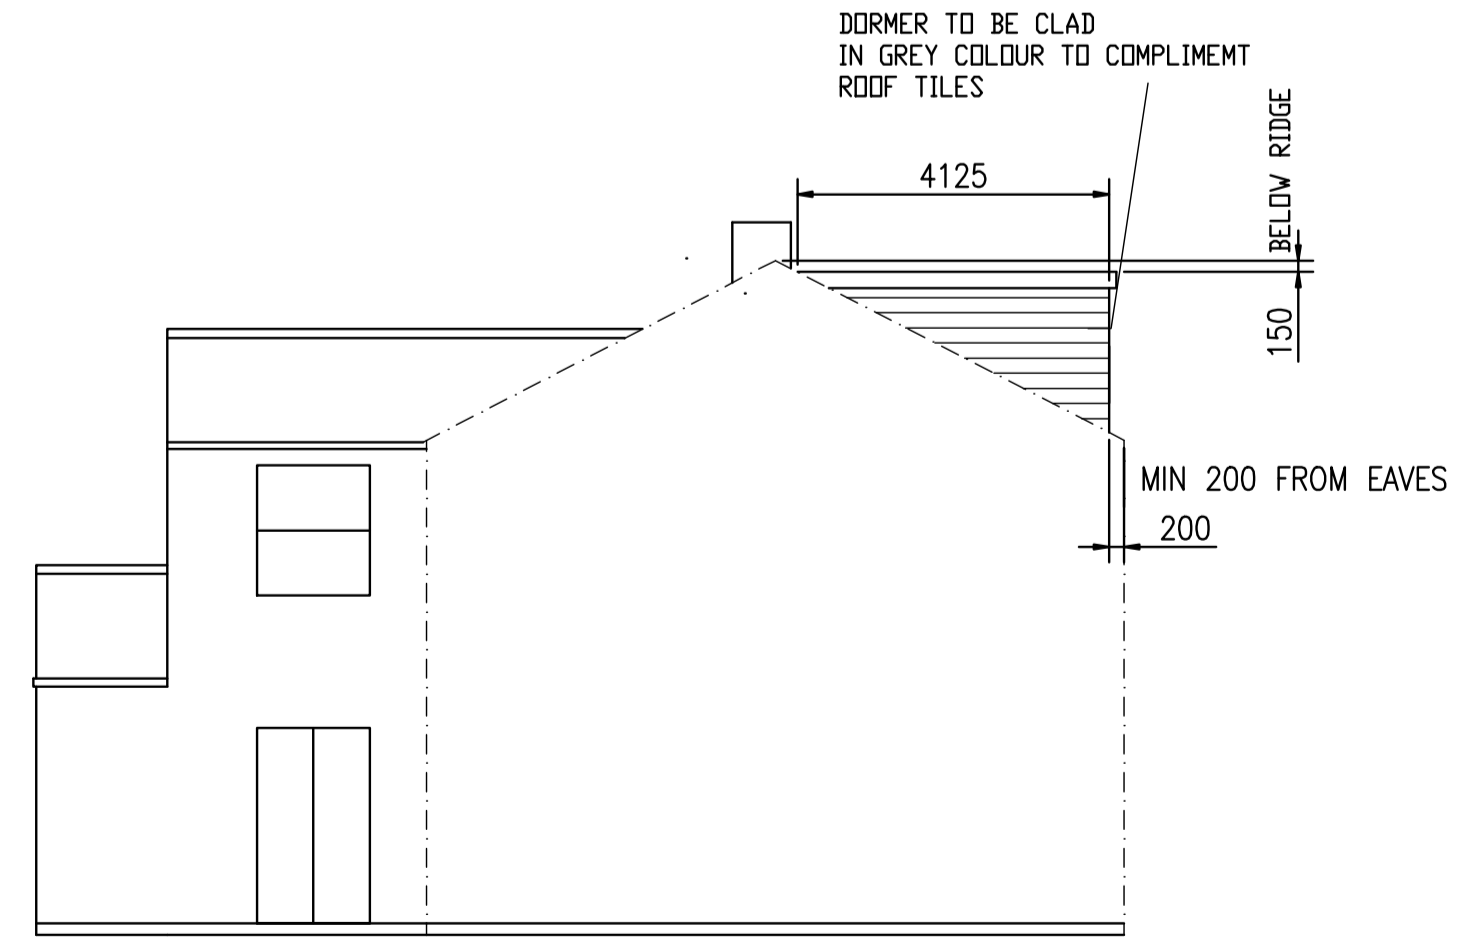
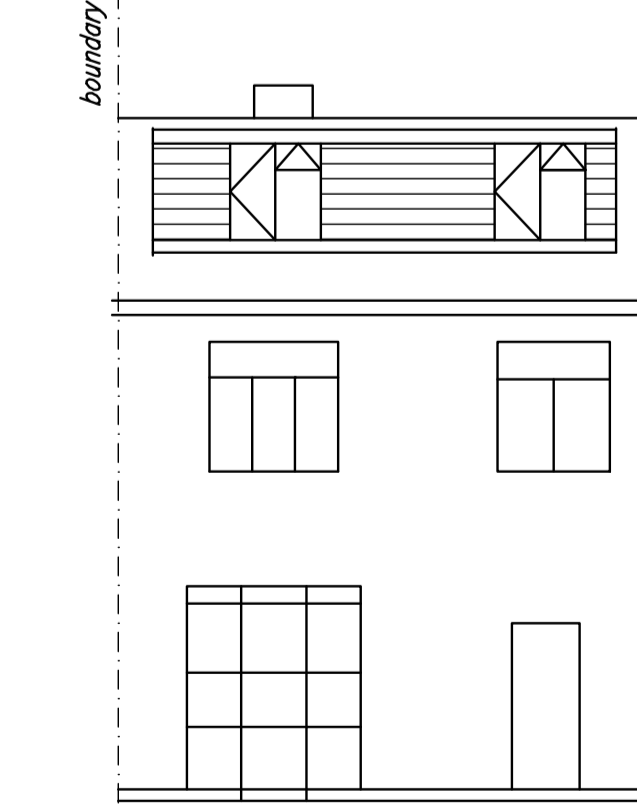
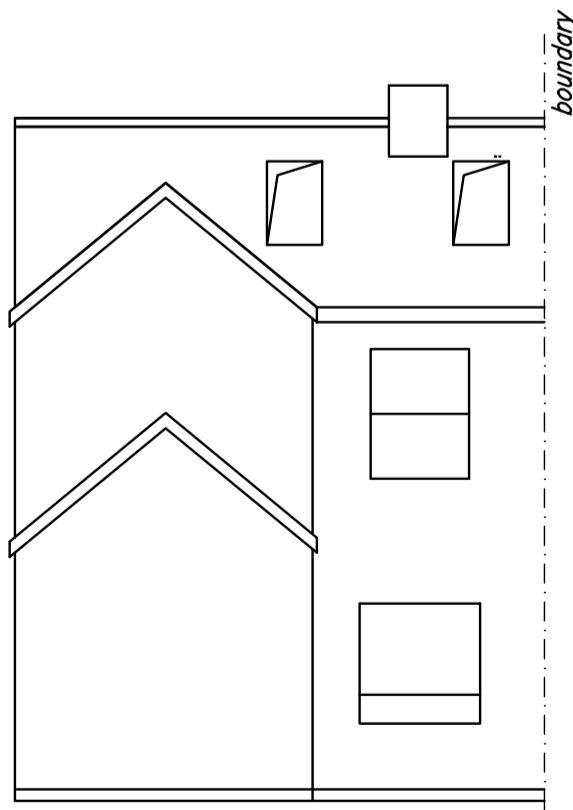


EXISTING SIDE VIEW ON ARROW X

EXISTING REAR VIEW

EXISTING FRONT VIEW

EXISTING SIDE VIEW ON ARROW Y

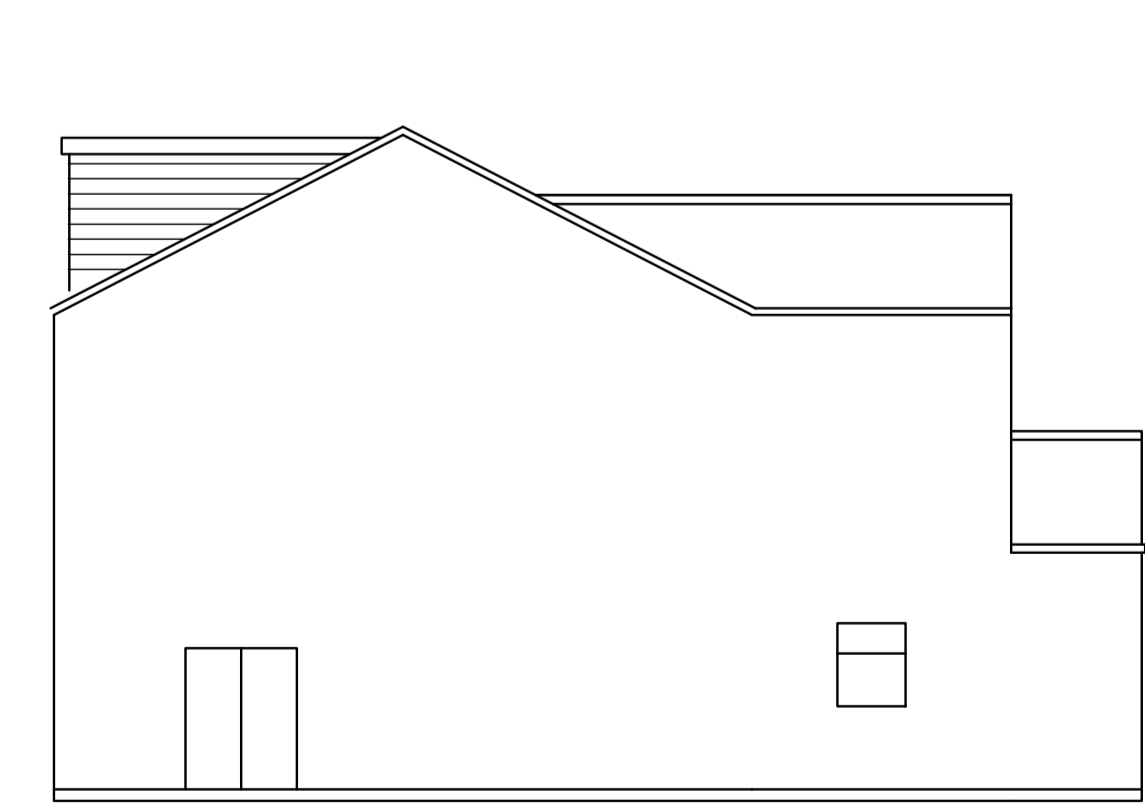


PROPOSED SIDE VIEW ON ARROW X

PROPOSED REAR VIEW

PROPOSED FRONT VIEW


PROPOSED SIDE VIEW ON ARROW Y

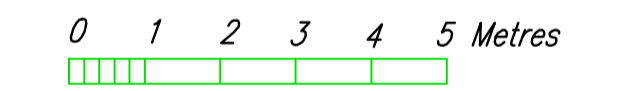

ALL SCALES 1:100 AT A1 SIZE UNLESS STATED

ALL DIMENSIONS GIVEN ARE FOR PLANNING DEPT ONLY ALL MANUFACTURING DIMENSIONS TO BE RE-MEASURED & CHECKED ON SITE PRIOR TO START BY BUILDER & CLIENT ANY WORK DONE BEFORE PASSING OF PLANS IS DONE AT OWNERS OWN RISK

**MR N HASLAM 59 COPEBANK
BOLTON BL6-1DL
DORMER AND VELUX WINDOWS AT REAR
2ND FLOOR FOR EXISTING BEDROOM**

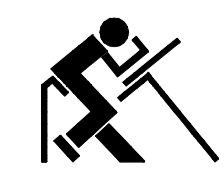

DRAFTEC
Architectural Services
TELE (01204) 491487
MOBILE 07895 392252