


Location Plan

Site Address: 133, Baston Road, Hayes, Bromley, BR2 7BS

Date Produced: 03-Oct-2023

Scale: 1:1250 @A4

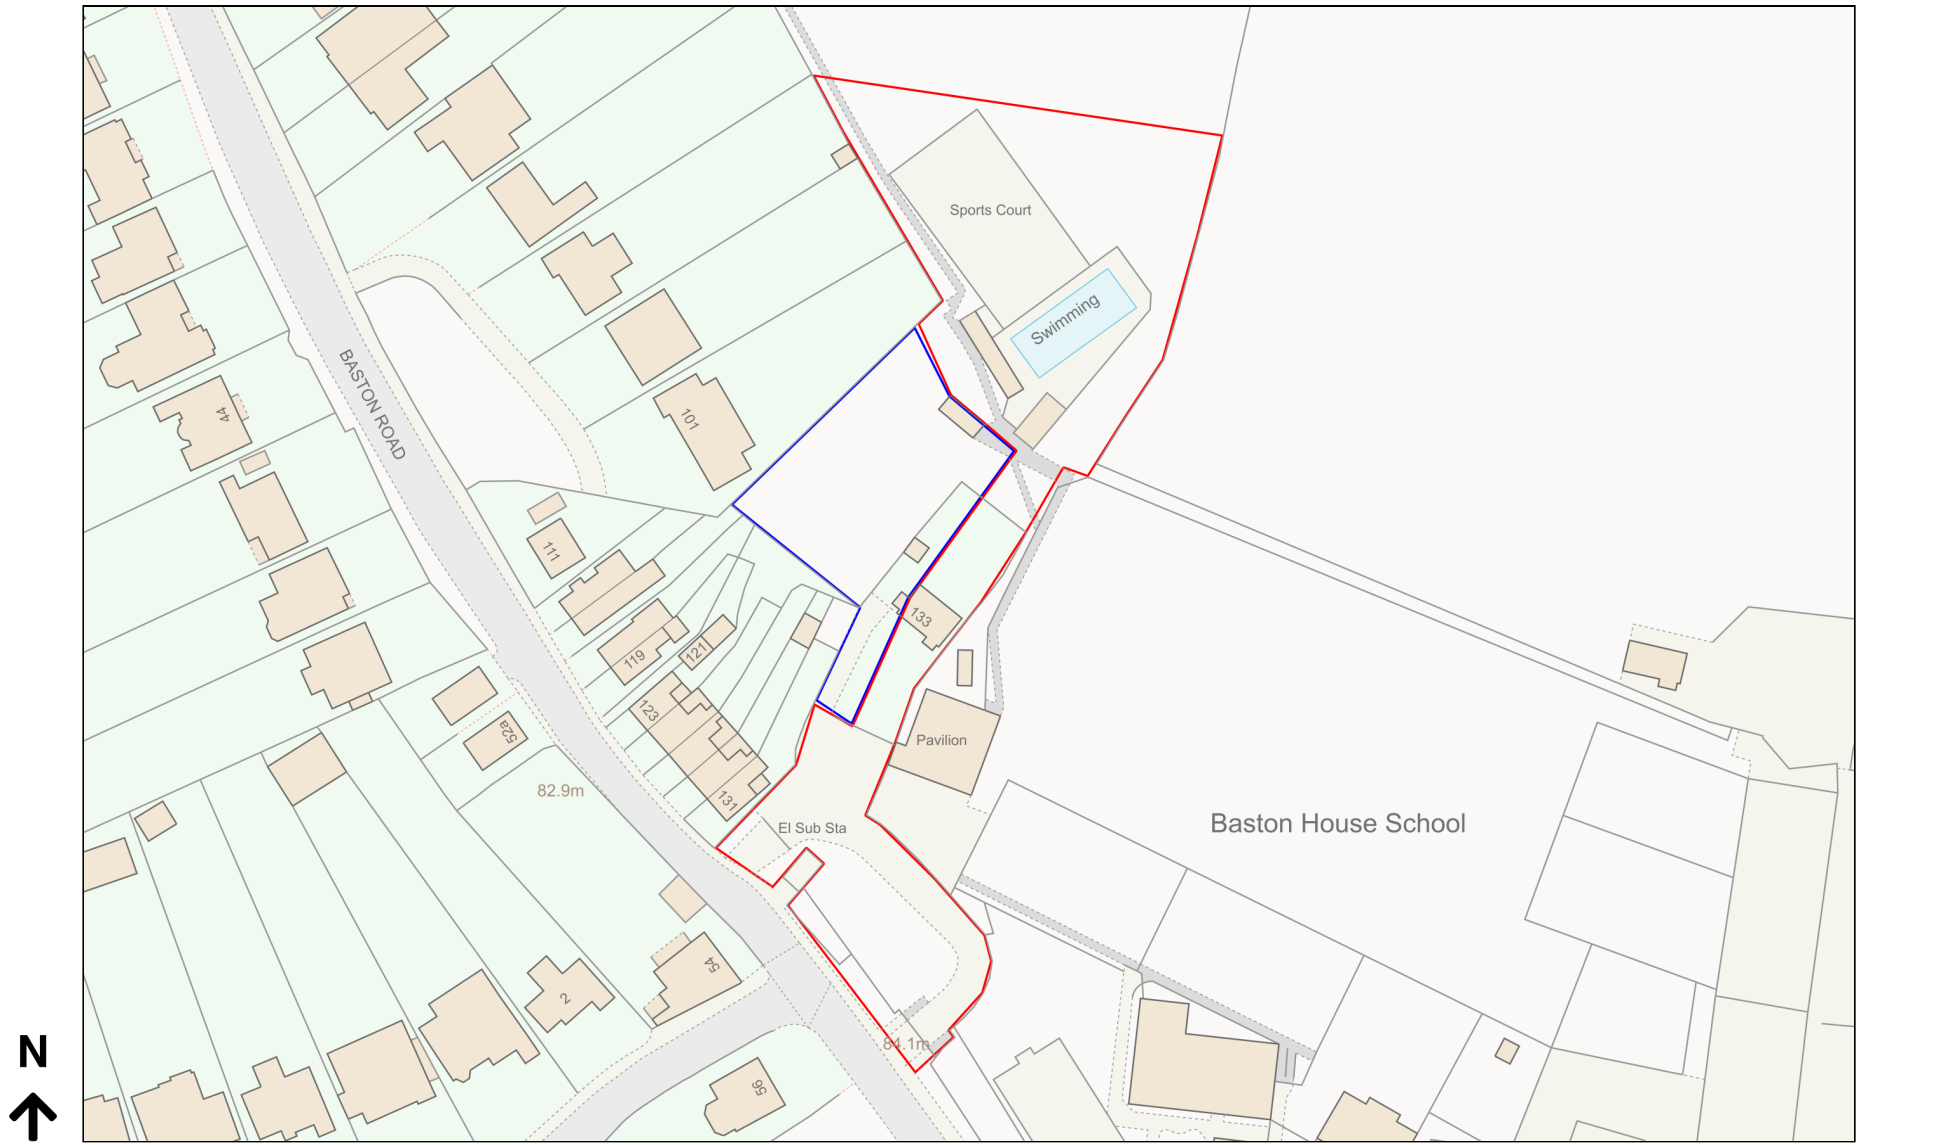

Planning Portal Reference: PP-12487079v1