


00 - Key Plan
1:2000@A3



01 - Existing Site Section F-F
1:2000@A3

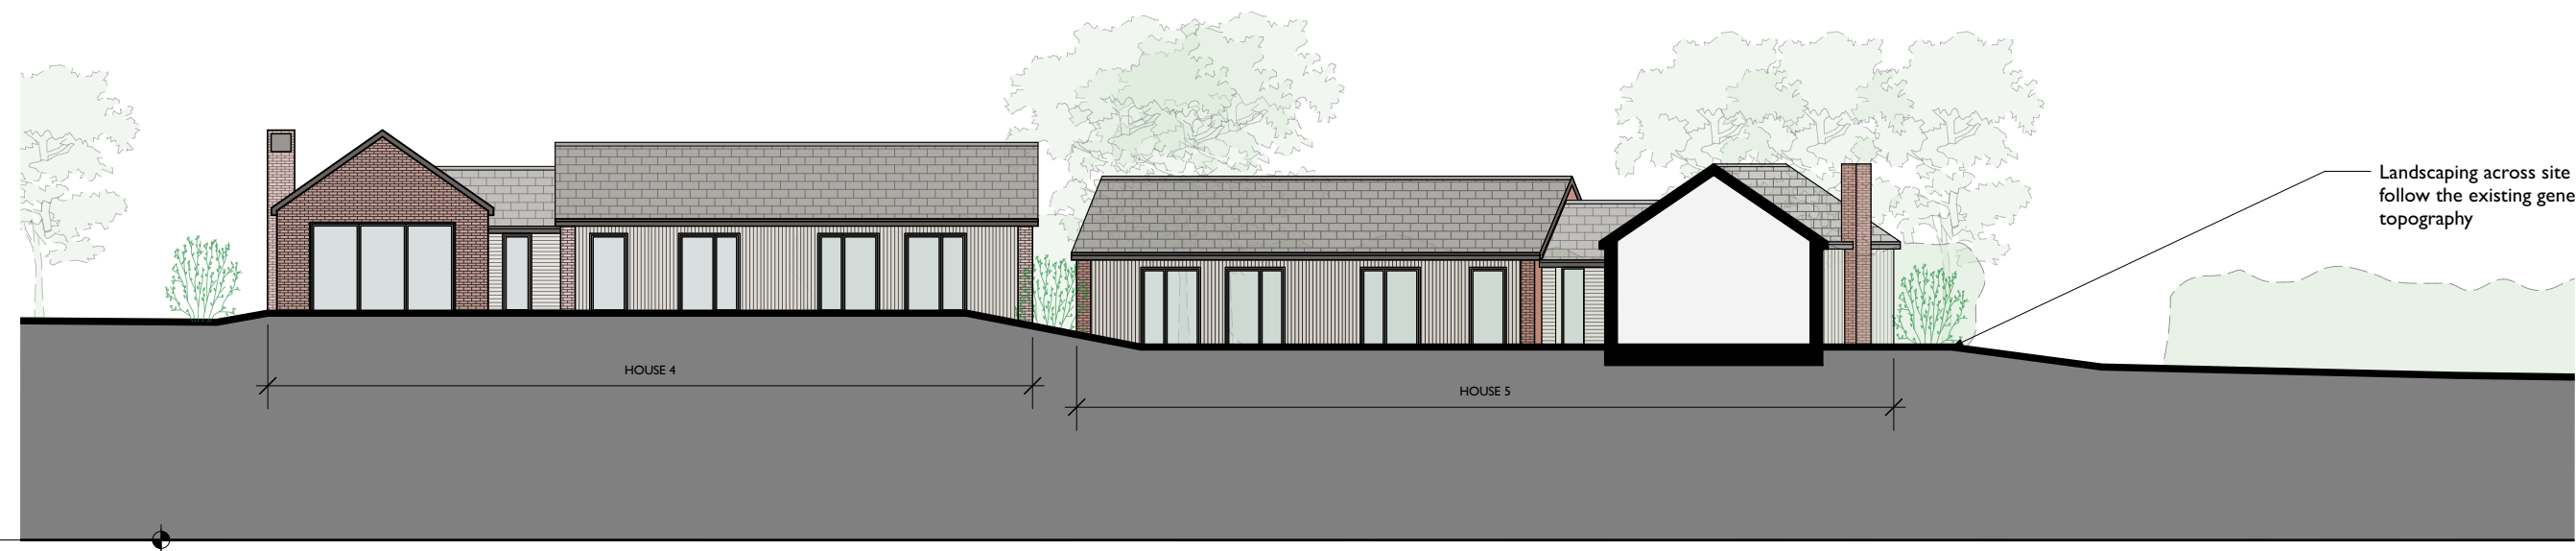

02 - Proposed Site Section F-F
1:1000@A3



Revisions	Notes

Information contained within this drawing is the sole copyright of Dominic Lamb Architects Ltd. and is not to be reproduced without express permission. No implied license exists. This drawing is not to be used for land transfer or valuation purposes. All dimensions & levels are to be checked on site by the contractor. Issued for purposes indicated only. Drawing errors and omissions are to be reported to the architect.

Client
South East Living Group
Project
133 Baston Road
Bromley
BR2 7BS

Project Number
134



Drawing Title
General Site Sections
Existing and Proposed
Section F-F

Status	Drawn	Checked
Planning	DL	DL
Scale	1:2000@A3	Date
Drawing Number	134-6S21	Revision

134-6S21