










Do not scale from this drawing. Dimensions to be verified on site by contractor prior to commencement of work.

This is the copyright of the practice and may not be reproduced in part or in whole without the prior written consent of the practice.

-  Proposed wall
-  Existing wall
-  Existing removed
-  Proposed rooflight
-  Boundary line
-  Proposed beam
-  1.8m head height
-  1.5m head height

NOTES

All materials to match existing building
 All side windows to have obscure glazing
 Cubic Volume = 47,78 m³
 See accompanying calculations

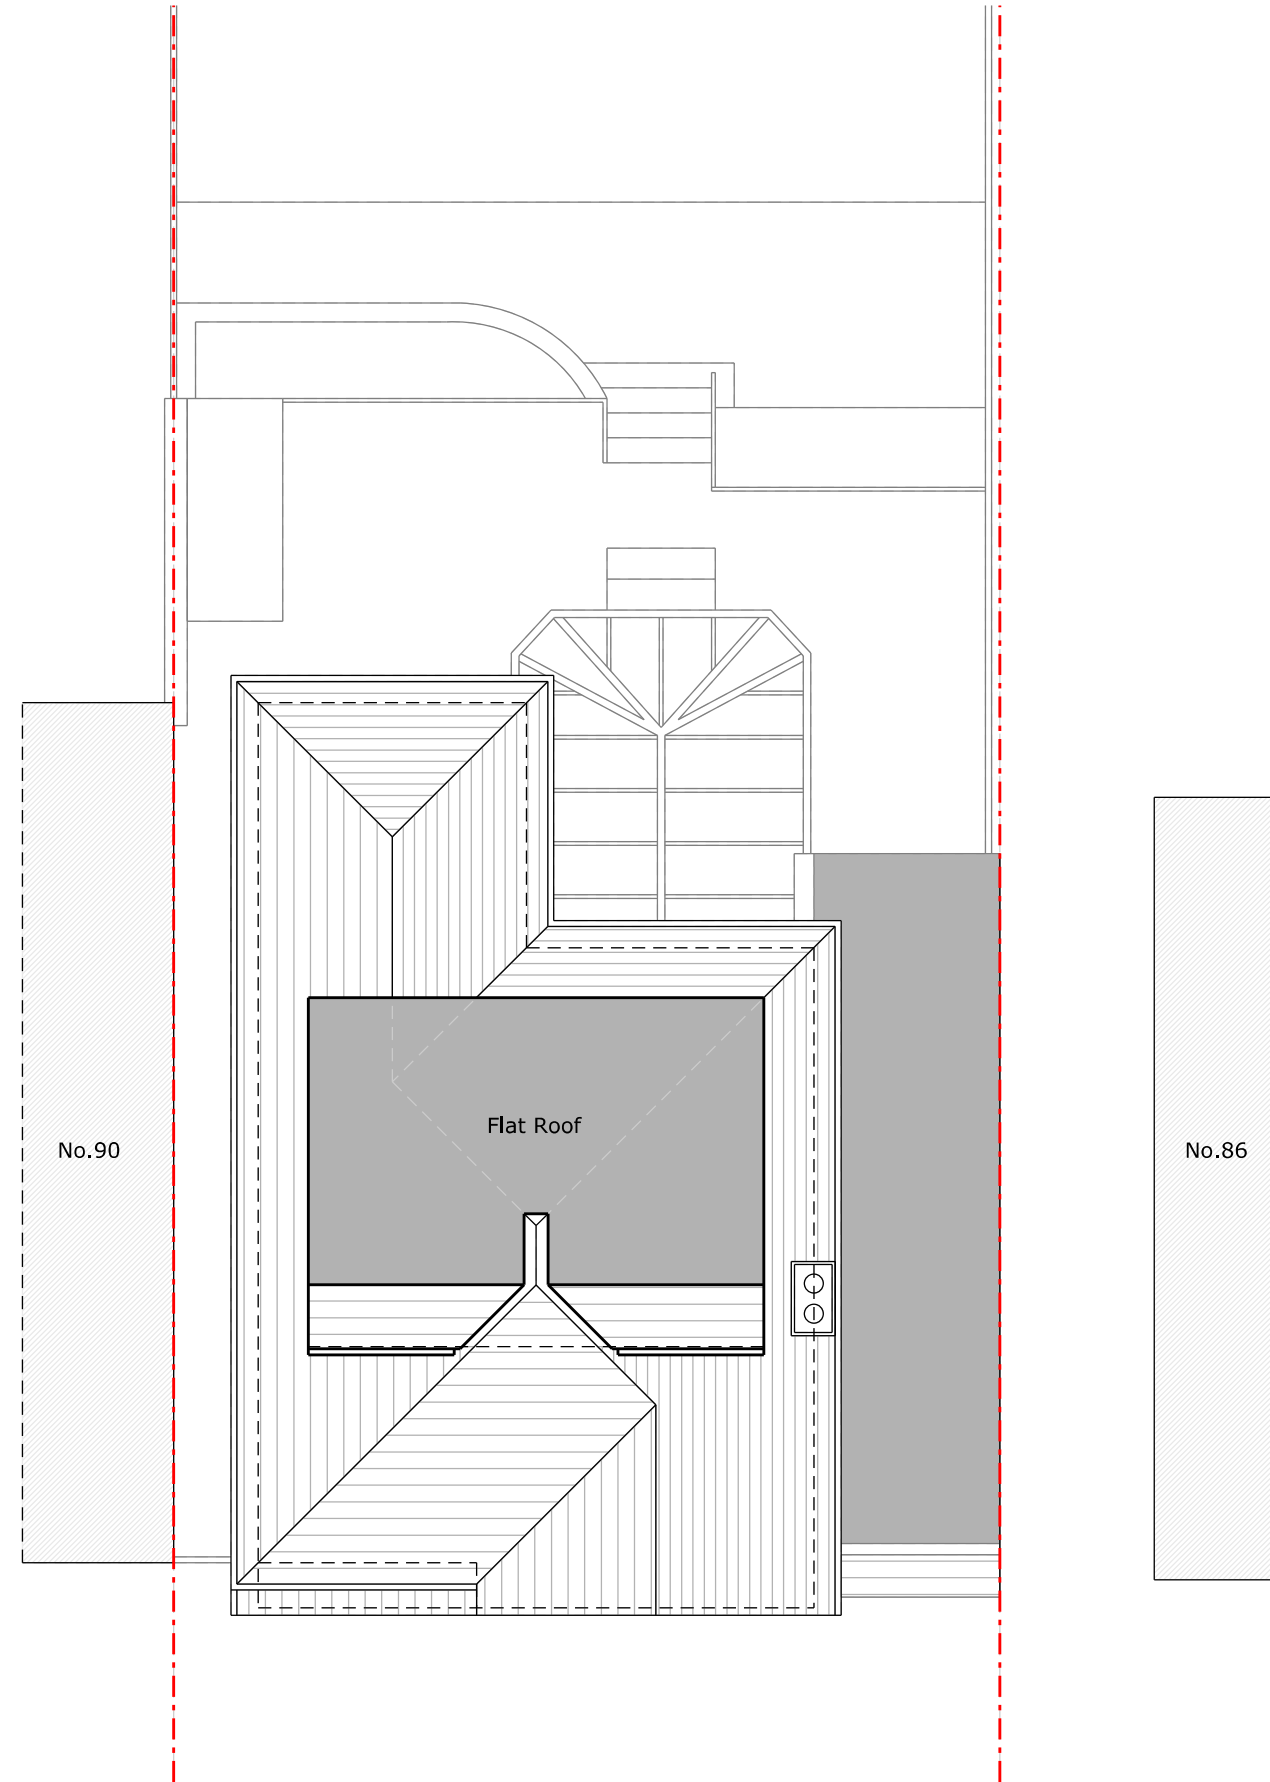

Roof Plan

REV	DATE	DESCRIPTION
-	-	-
-	-	-
-	-	-
-	-	-
-	-	-

JOB DESCRIPTION
Proposed loft conversion, facade alterations, floor plan reconfiguration and all associated works

ADDRESS
**88 Woodland Way
 West Wickham
 BR4 9LT**

CLIENT
G. Vaughan

DRAWING DESCRIPTION
Proposed Loft and Roof Plan

SCALE SHEET SIZE
1:100 A3

DATE REVISION
14-07-2023 -

DRAWINGS NUMBER PLANNING
169- PR - 102 Permitted Development

