



Do not scale from this drawing. Dimensions to be verified on site by contractor prior to commencement of work.





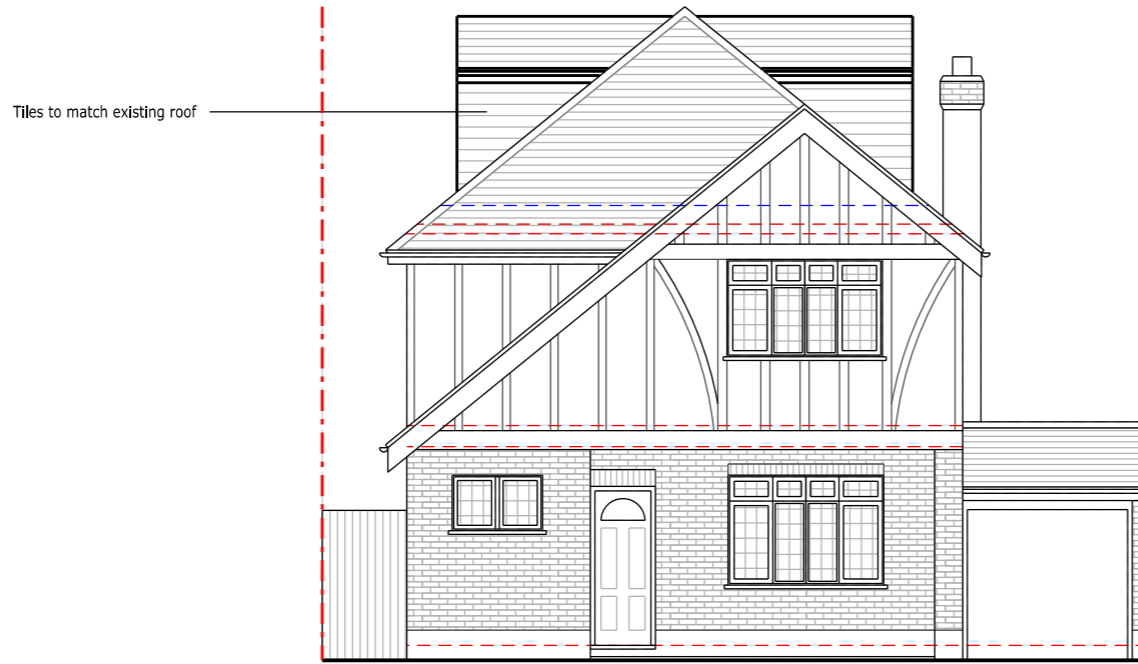

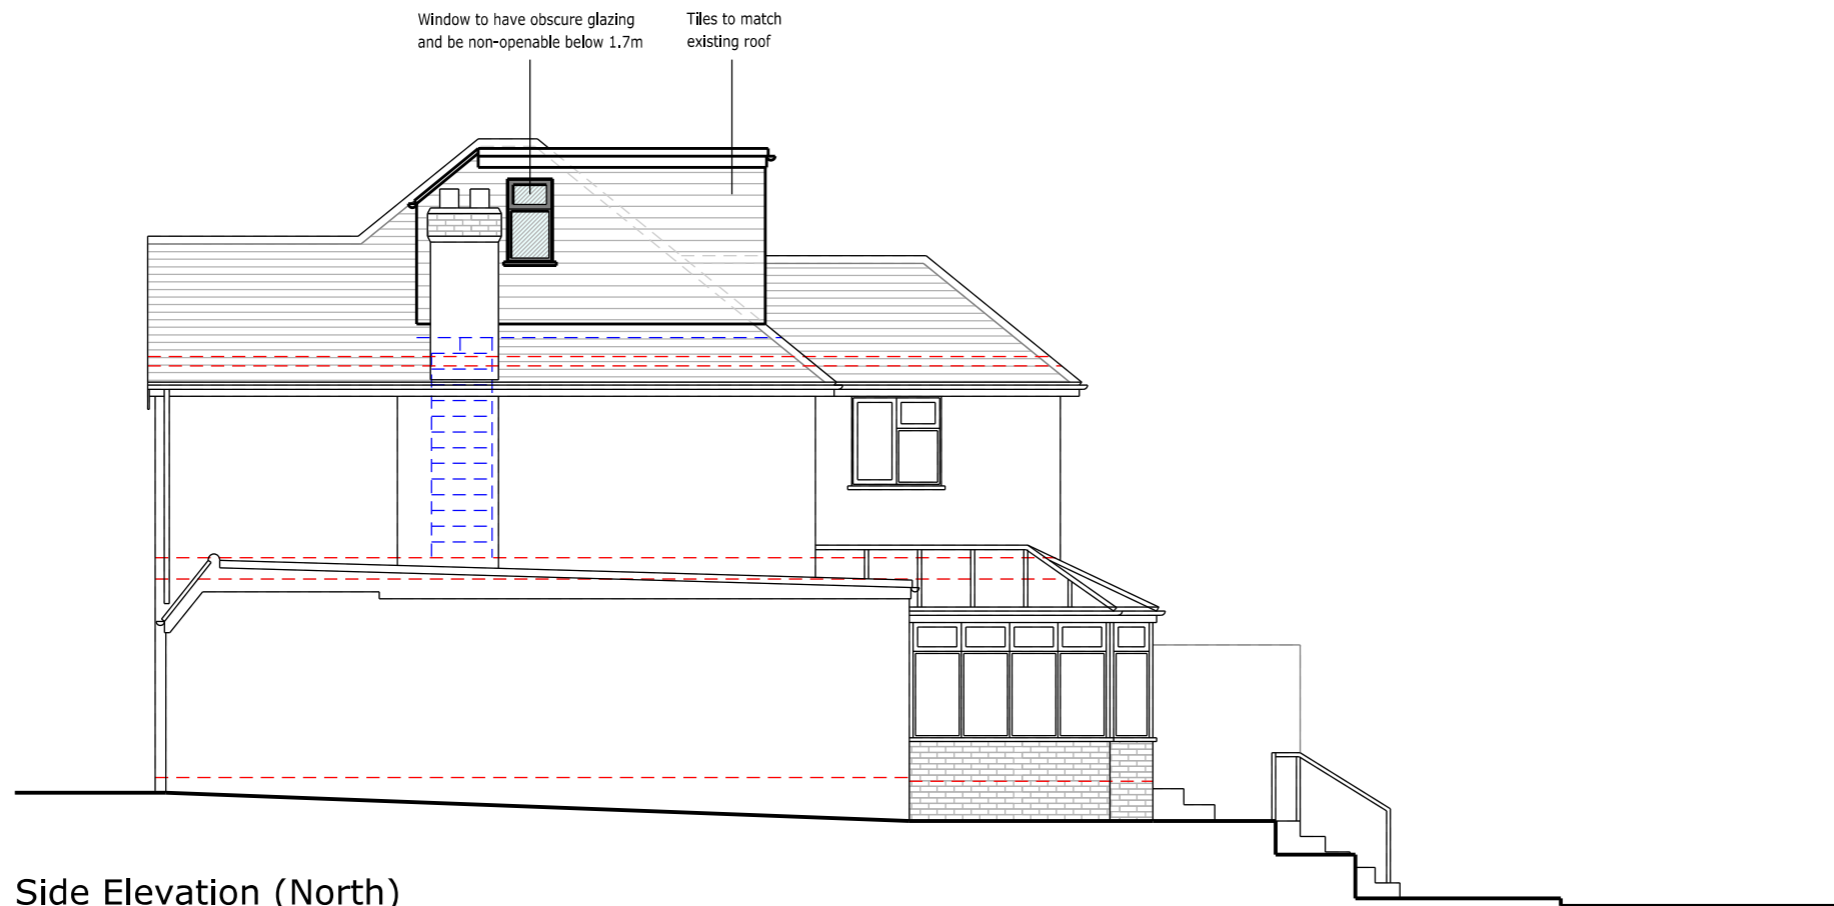

This is the copyright of the practice and may not be reproduced in part or in whole without the prior written consent of the practice.



Front Elevation (East)



Side Elevation (North)

-  Proposed wall
-  Boundary line
-  Existing wall
-  Proposed beam
-  Existing removed
-  1.8m head height
-  Proposed rooflight
-  1.5m head height

NOTES

- All materials to match existing building
- All side windows to have obscure glazing
- Cubic Volume = 47,78 m³
- See accompanying calculations

REV	DATE	DESCRIPTION
-	-	-
-	-	-
-	-	-
-	-	-
-	-	-

JOB DESCRIPTION
Proposed loft conversion, facade alterations, floor plan reconfiguration and all associated works

ADDRESS
**88 Woodland Way
 West Wickham
 BR4 9LT**

CLIENT
G. Vaughan

DRAWING DESCRIPTION
Proposed Elevations

SCALE SHEET SIZE
1:100 A3

DATE REVISION
14-07-2023 -

DRAWINGS NUMBER PLANNING
169- PR - 201 Permitted Development

