
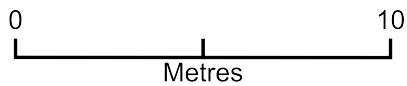


# Econic ASHP site

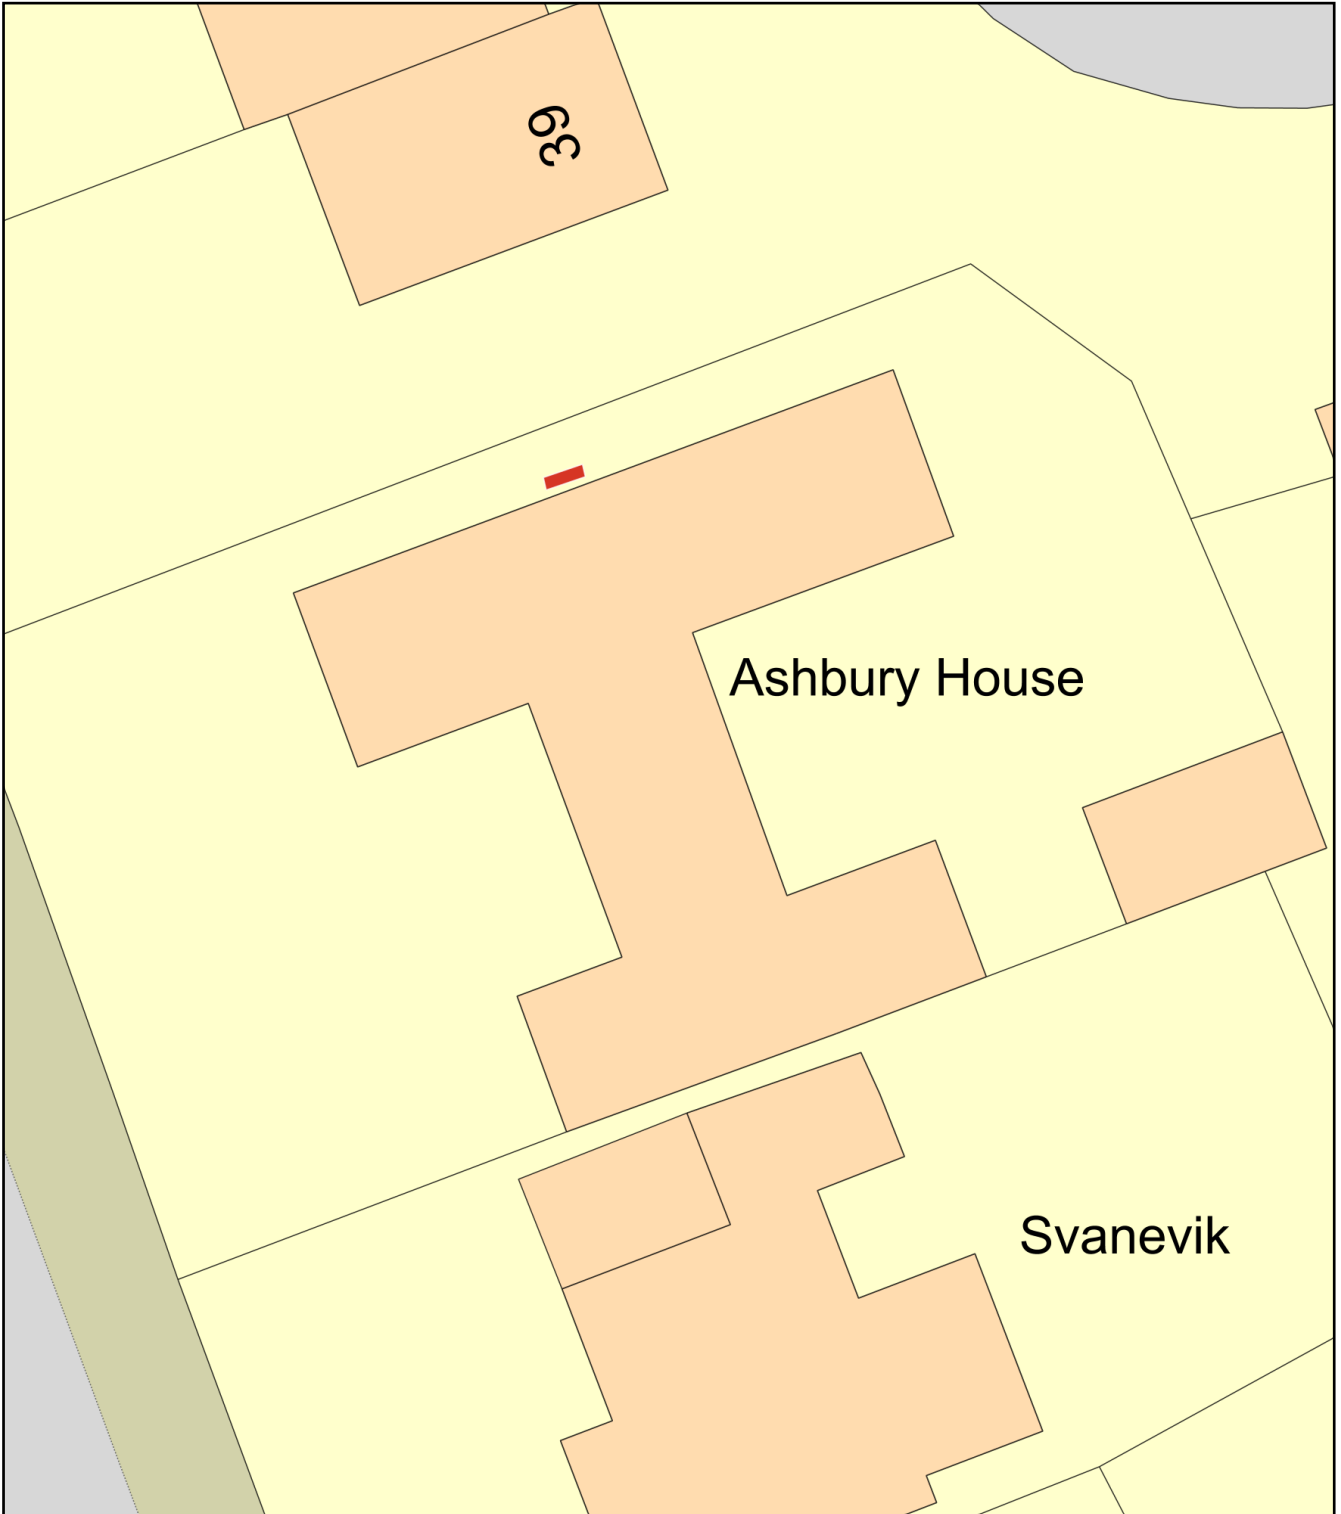

Plan Produced for: Andrew

Date Produced: 15 Oct 2023

Plan Reference Number: TQRQM23288163619437

Scale: 1:200 @ A4