



SITE SECTION AA

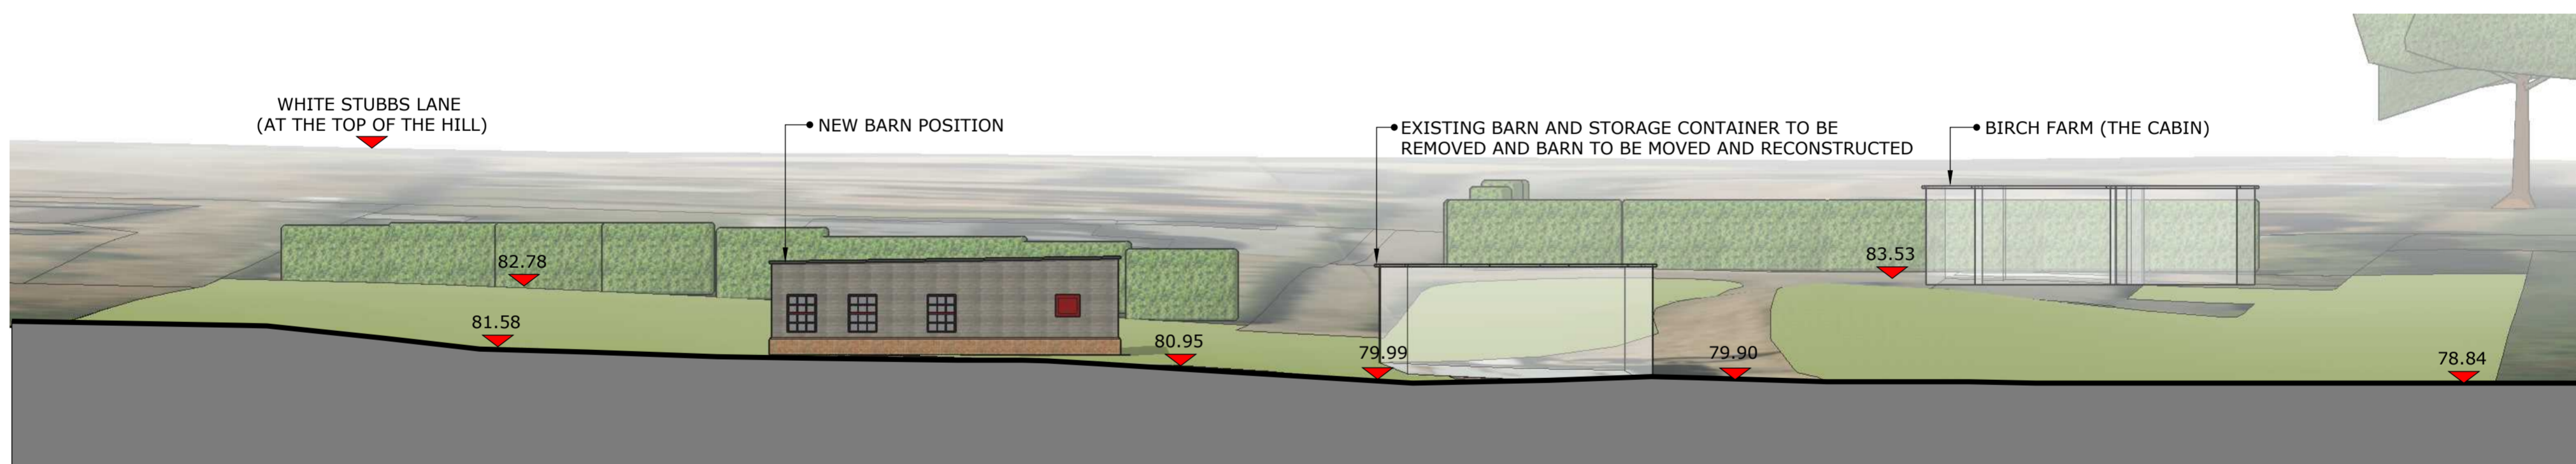

SITE SECTION BB

SCALE 1:50	0	0.5	1	1.5	2	2.5	3	3.5	4m
SCALE 1:100	0	1	2	3	4	5	6	7	8m
SCALE 1:200	0	2	4	6	8	10	12	14	16m

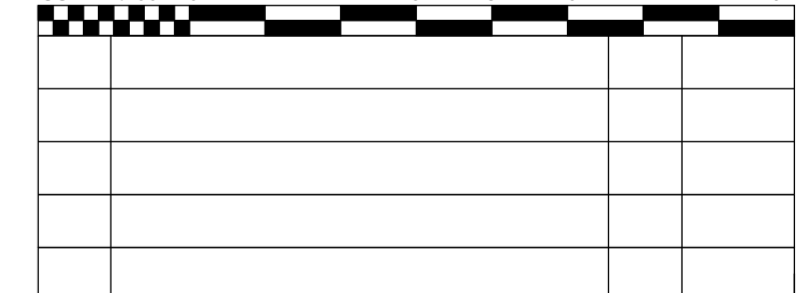

DISCLAIMER NOTE:

1. THIS DRAWING IS COPYRIGHT.
2. CONTRACTORS MUST CHECK ALL DIMENSION ON SITE.
3. FIGURED DIMENSIONS ARE TO BE USED IN PREFERENCE TO SCALED DIMENSIONS.
4. DISCREPANCIES MUST BE REPORTED IMMEDIATELY.
5. OWNERS TO COMPLY WITH ALL REQUIREMENTS TO PARTY WALL ACT 1996 PRIOR TO COMMENCEMENT OF WORK.
6. CONSTRUCTION (DESIGN & MANAGEMENT) REGULATION 2007:
ALL PERSONS ASSOCIATED WITH THIS PROJECT IN PARTICULAR (BUT NOT EXCLUSIVELY) THE INSTRUCTING CLIENT, THE PRINCIPAL CONTRACTOR, SUB-CONTRACTORS AND OTHER DESIGNERS ARE HEREBY NOTIFIED AND/OR REMINDED OF THEIR OBLIGATIONS UNDER HEALTH & SAFETY LEGISLATION IN GENERAL AND IN PARTICULAR UNDER THE CONSTRUCTION (DESIGN & MANAGEMENT) REGULATION 2007 AND ANY SUBSEQUENT AMENDMENTS THAT MAY BE ISSUED FROM TIME TO TIME.
SOLE CONCEPTS LTD STATES THAT, IN DEVELOPING THE DESIGN OF THE WORKS, THE HEALTH & SAFETY OF THE BUILDERS AND THE USERS OF THE CONSTRUCTION HAVE BEEN CONSIDERED IN ACCORDANCE WITH THE ABOVE REGULATIONS AND DECLARE THAT ALL REASONABLE EFFORTS HAVE BEEN MADE TO SEE THAT THE CONSTRUCTION AND THE USE OF THE WORK/BUILDING WILL BE WITHOUT ANY RISKS GREATER THAN THOSE ASSOCIATED WITH THE NORMAL CONSTRUCTION AND USE OF A BUILDING OF THIS TYPE AND SIZE.

ADDRESS: BIRCH FARM, WHITE STUBBS LANE, BROXBORNE, EN10 7QZ	DRAWING TITLE: PROPOSD SITE SECTIONS WITH LEVELS	DATE: 11/2023		FIRST FLOOR 94-96 HIGH STREET HODDESDON HERTFORDSHIRE EN11 8HD
PROJECT: REPLACE AND RELOCATE EXISTING BARN	DRAWN BY: SA	CHECKED BY: GD		01992 939500 info@soleconcepts.co.uk www.info@soleconcepts.co.uk
		SCALE: 1:200		SHEET SIZE: A2
	PROJECT NO: 3828	STATUS: PLANNING		DRAWING NO: 3828-23A2-04