


Location Plan

Site Address: Easting: 534176 Northing: 206558

Date Produced: 16-Oct-2023

Scale: 1:1250 @A4

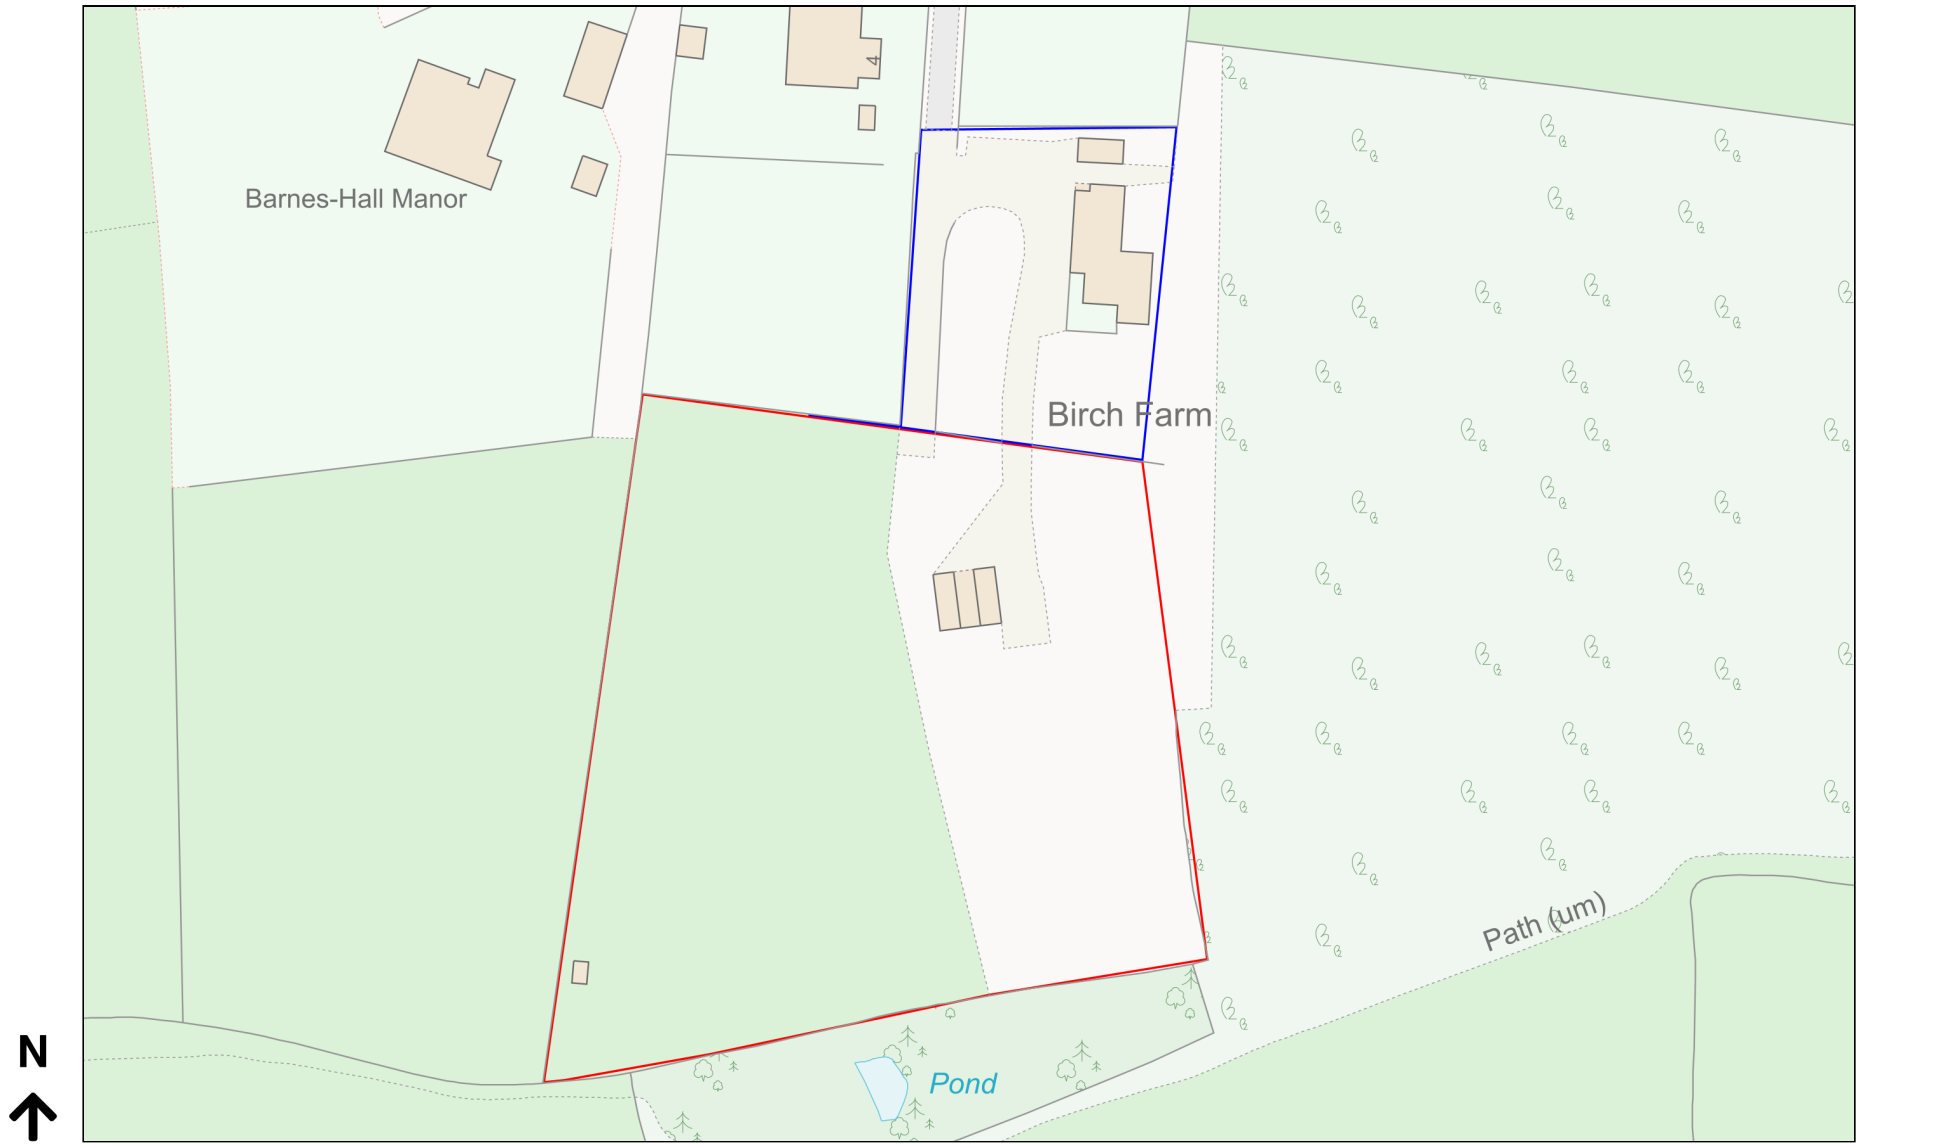

Planning Portal Reference: PP-12509729v1

