
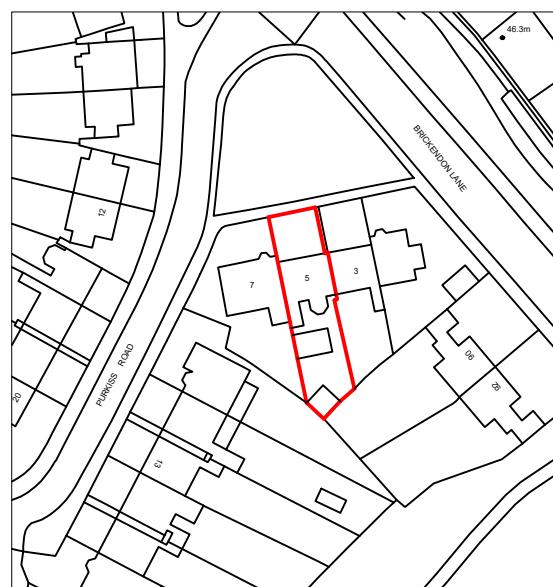
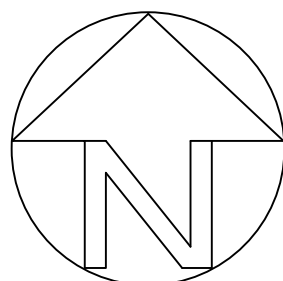


Notes

All drawings to be signed off by building control before the commencement of any works. If works commence on a Building Notice, the Builder/property owner commences works at their own risk and ELA Design (or its Officer's) cannot accept and liability whatsoever for these works carried out.

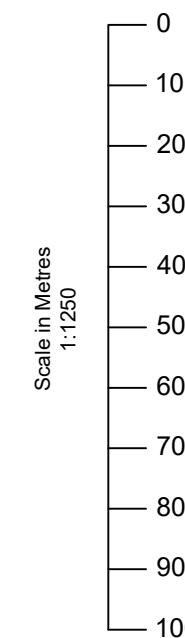

LOCATION PLAN

O/S licence number			
100060020			
Rev	Date	Details	By
A	30/10/23	Revision A	CE
Project: Loft Extension			
Drawing: Site Location Plan			
Address: 5 Purkiss Road, Hertford, SG13 8JA			
Drawing N°: ELA/17			Rev: A
A3 Scale: 1:1250	Drawn By: CE	Job No: 2805	Date: 30/10/23

ELA design
 ELA Design
 Beechcroft
 Riverside Avenue
 Broxbourne
 Herts
 EN10 6RA
 www.ela-design.co.uk | Tel:- 07979510821