

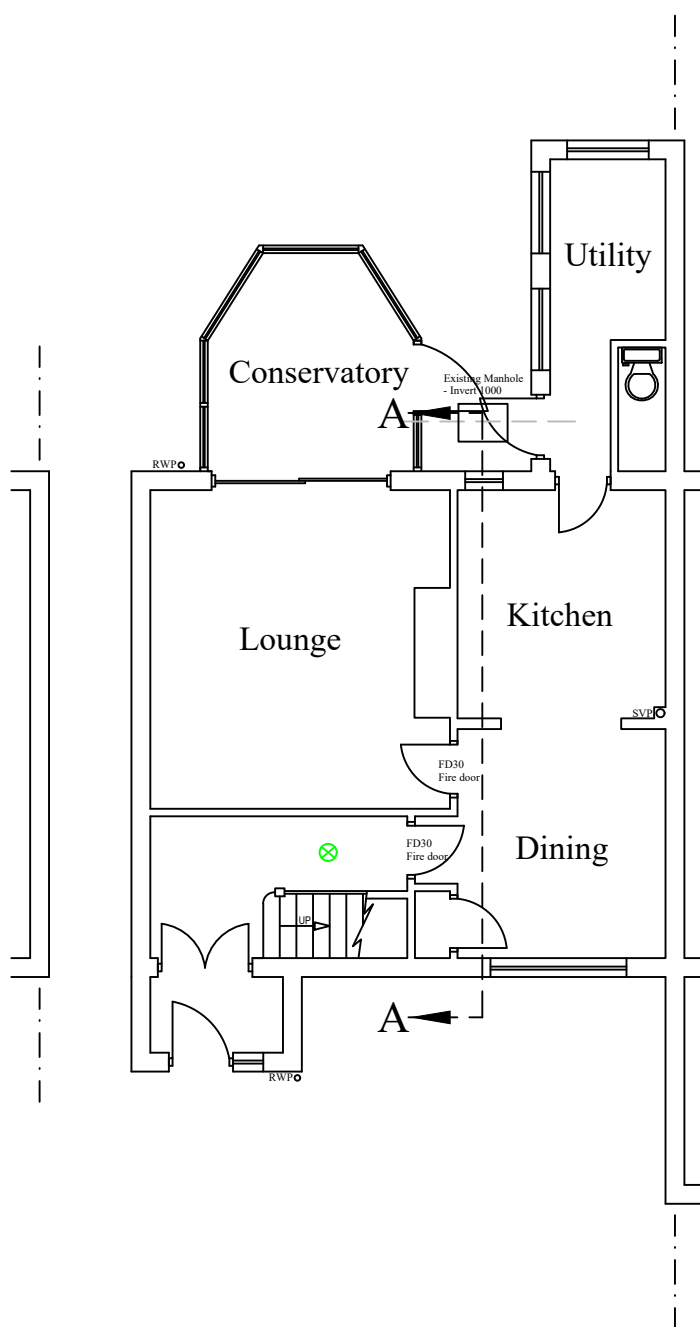


Notes


All drawings to be signed off by building control before the commencement of any works. If works commence on a Building Notice, the Builder/property owner commences works at their own risk and ELA Design (or its Officer's) cannot accept and liability whatsoever for these works carried out.

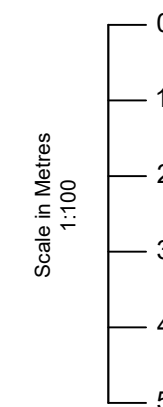

PROPOSED GROUND FLOOR LAYOUT

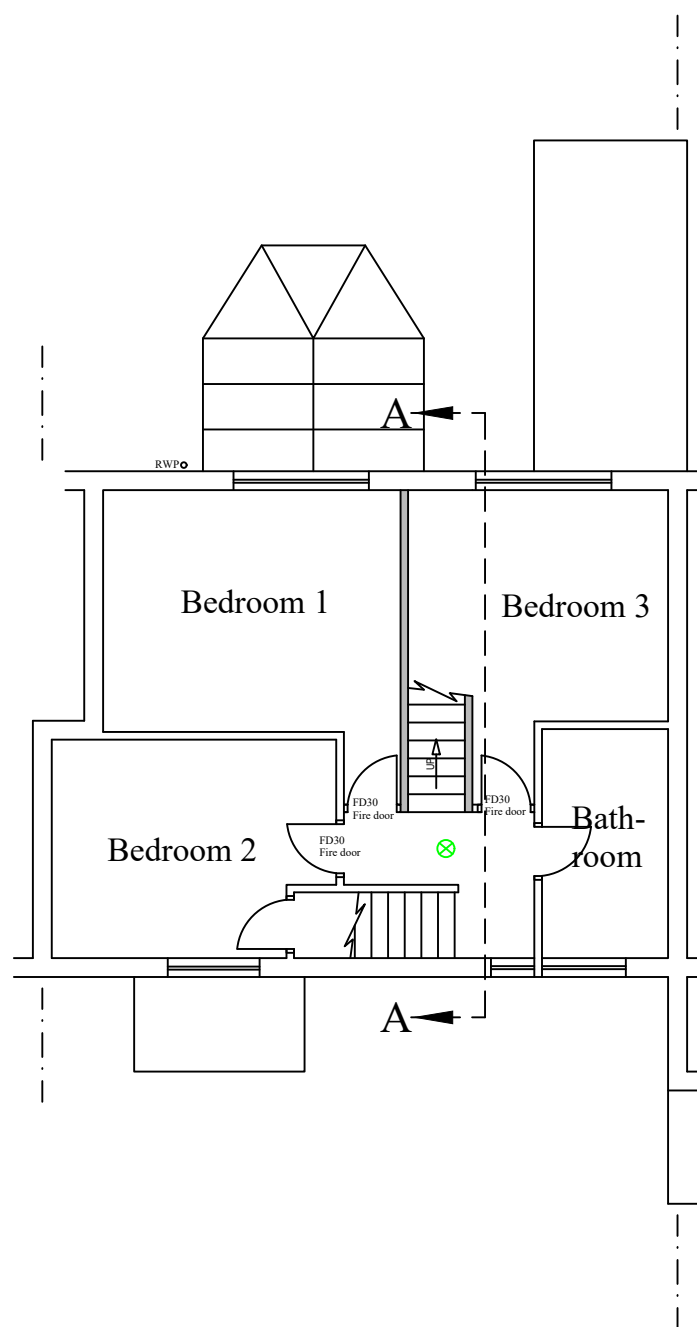

PROPOSED FIRST FLOOR LAYOUT

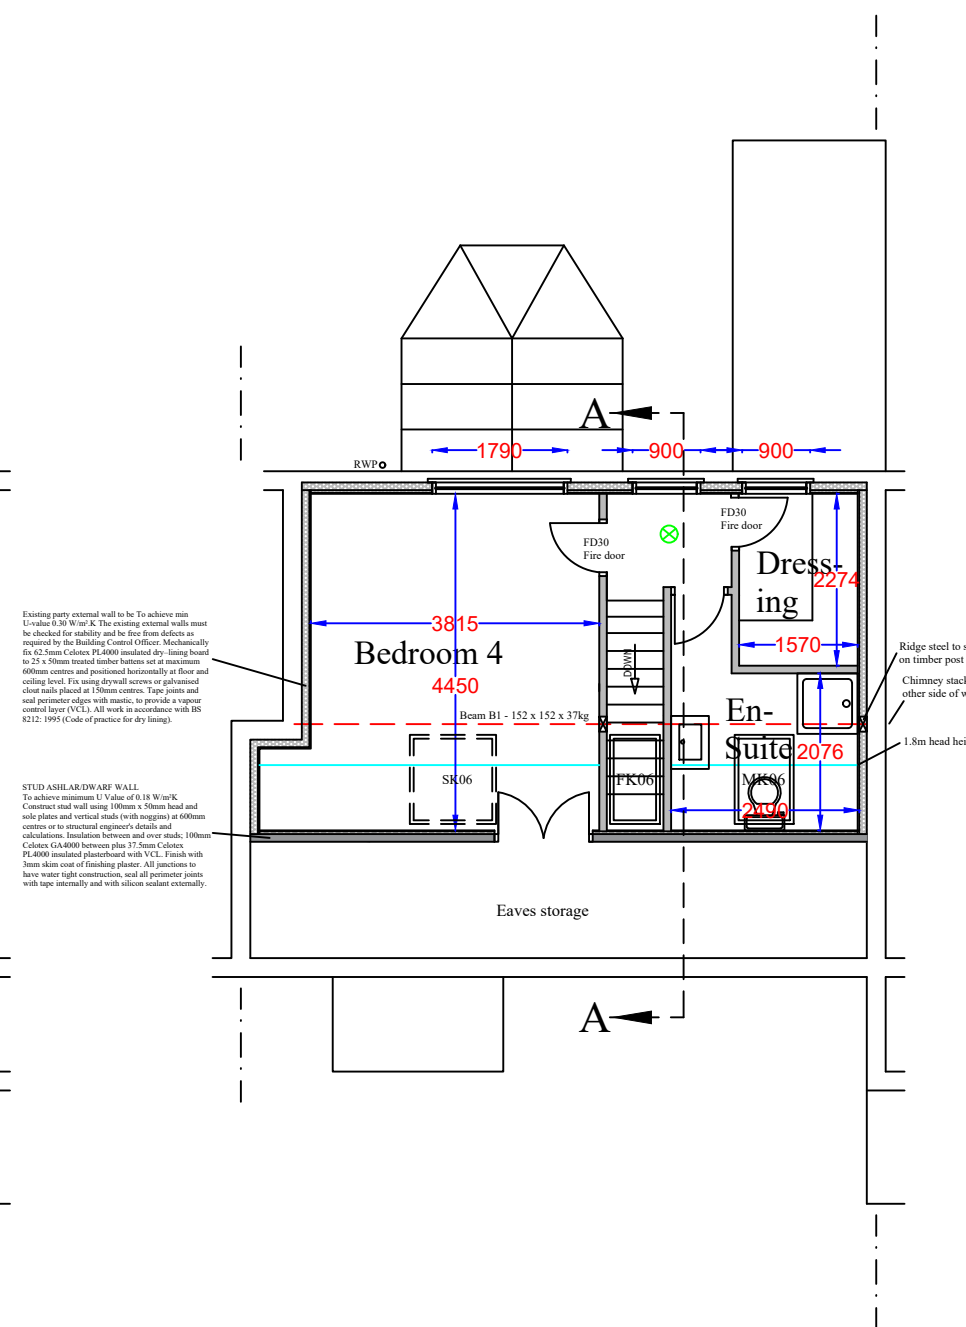

PROPOSED LOFT FLOOR LAYOUT

Key:

- Grade D2 Inter-linked Smoke detectors

Rev	Date	Details	By
A	30/10/23	Revision A	CE

Project: Loft Extension  
 Drawing: Proposed Layout  
 Address: 5 Purkiss Road, Hertford, SG13 8JA

Drawing N°: ELA/3 Rev: A

A3 Scale: 1:100 Drawn By: CE Job No: 2805 Date: 30/10/23

ELA Design  
 Beechcroft  
 Riverside Avenue  
 Broxbourne  
 Herts  
 EN10 6RA  
 www.ela-design.co.uk Tel:- 07979510821