


SCALE 1:500

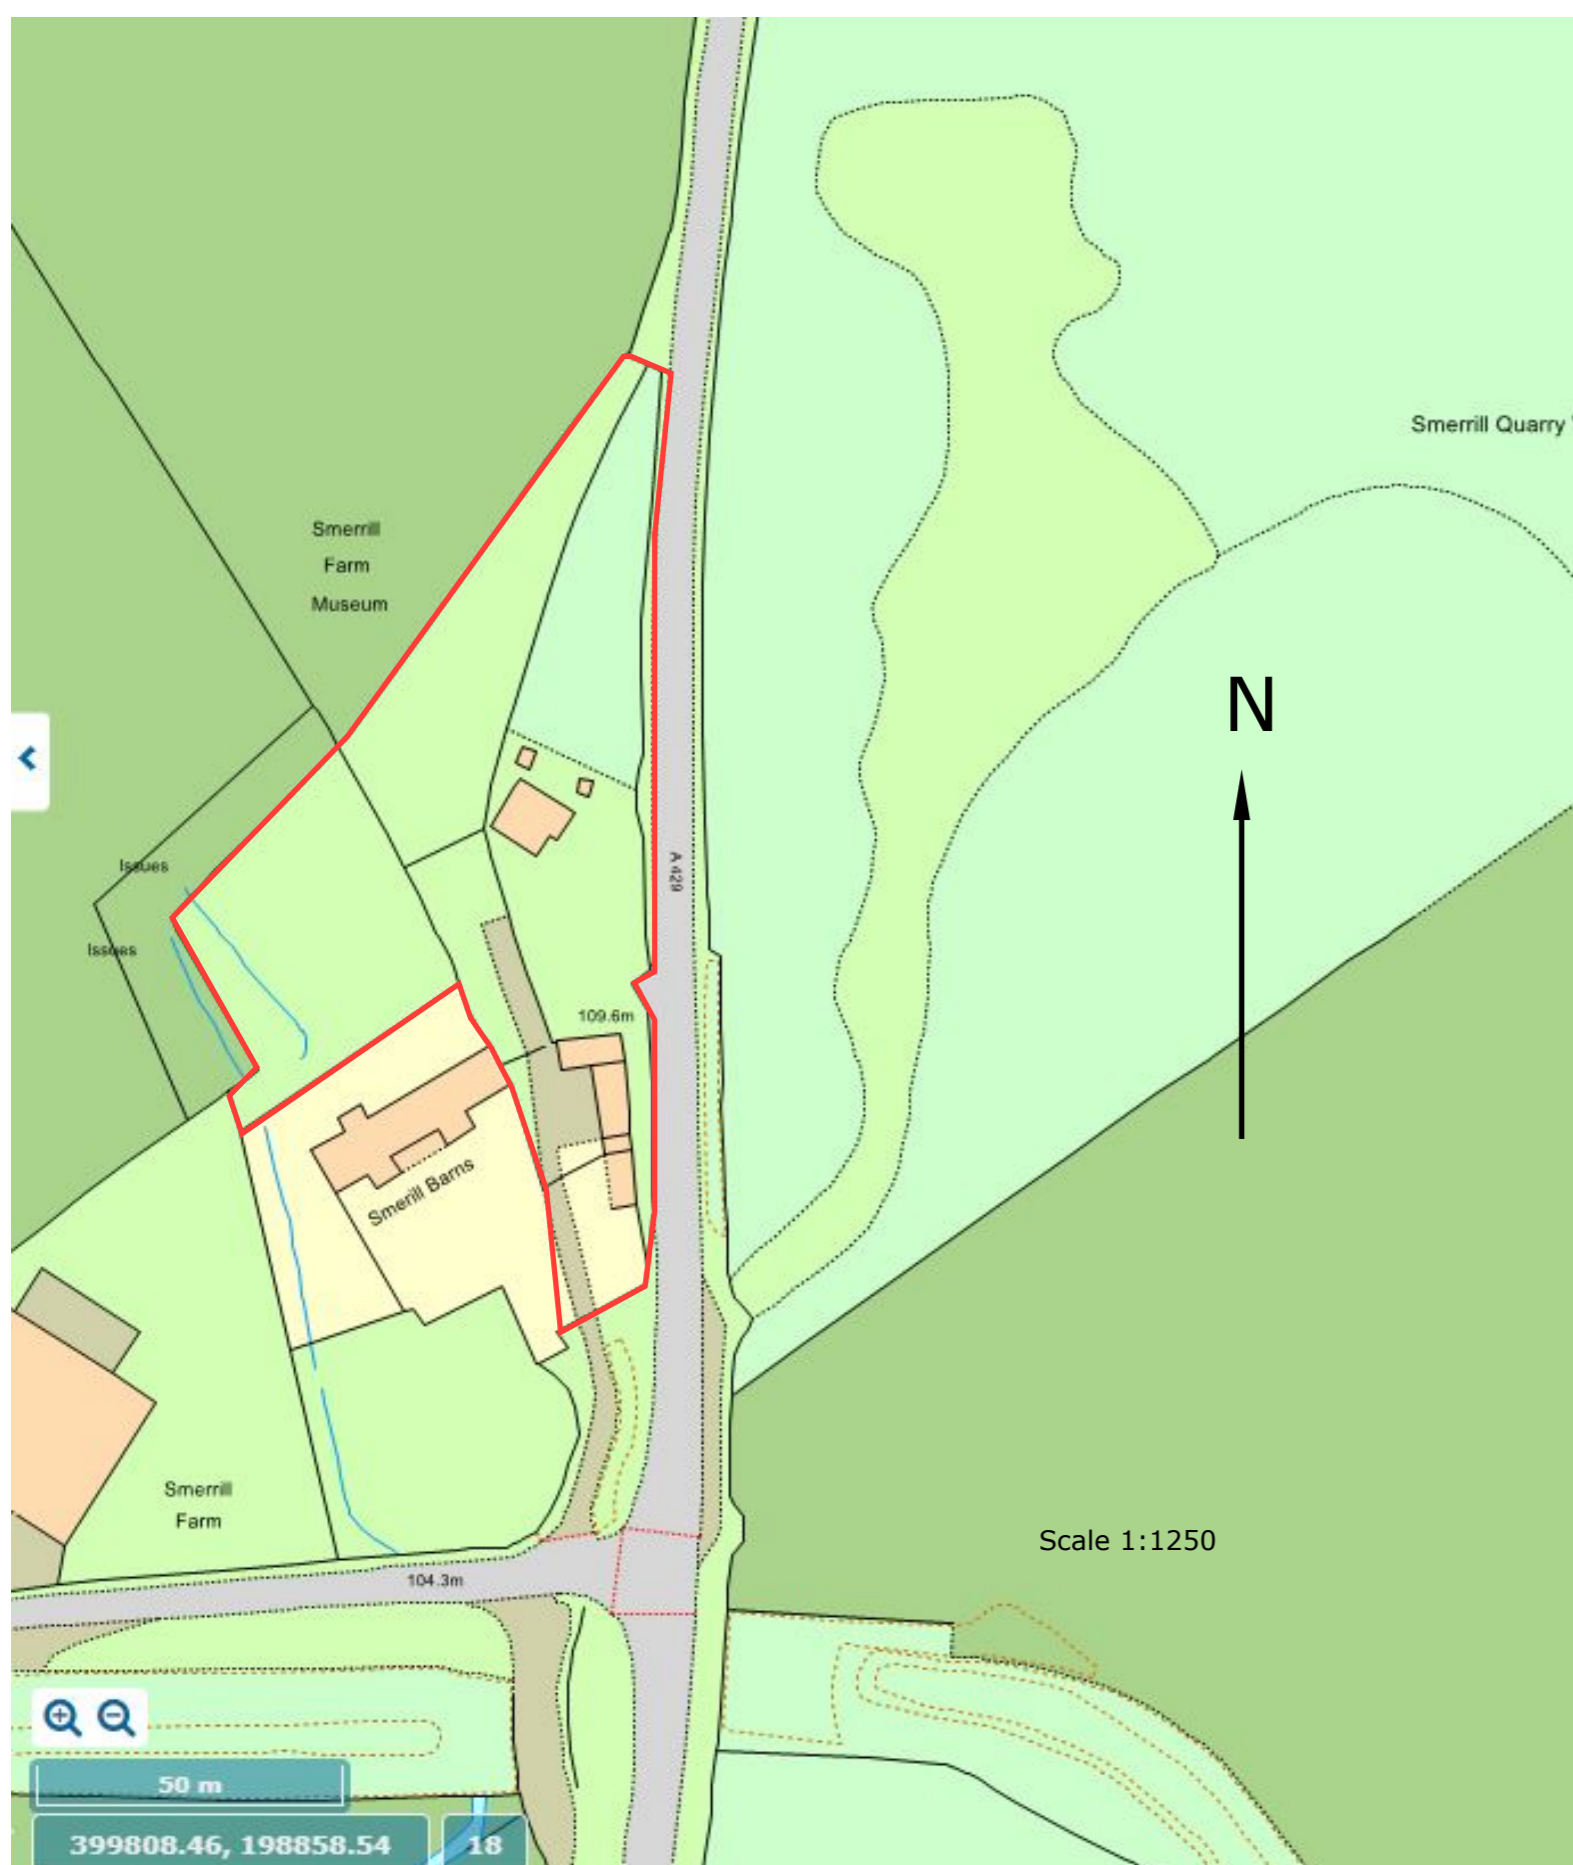

Partridge Architectural Services
 Partridge House, Pinkney
 Malmesbury, Wilts SN16 0NZ
 Tel 07833433872
 Email mark@hnhcontracting.co.uk

PROJECT:
 Smerill Farm
 Kemble
 GL7 6BW
 Extension and Remodel

DRAWING NO	Revision
MHSF001	A
Existing Block Plan & OS Location	
SCALE	PAPER
1:500 & 1:1250	@ A1
NOTES	