


SCALE 1:100
0 1500 3000 4500 6000mm

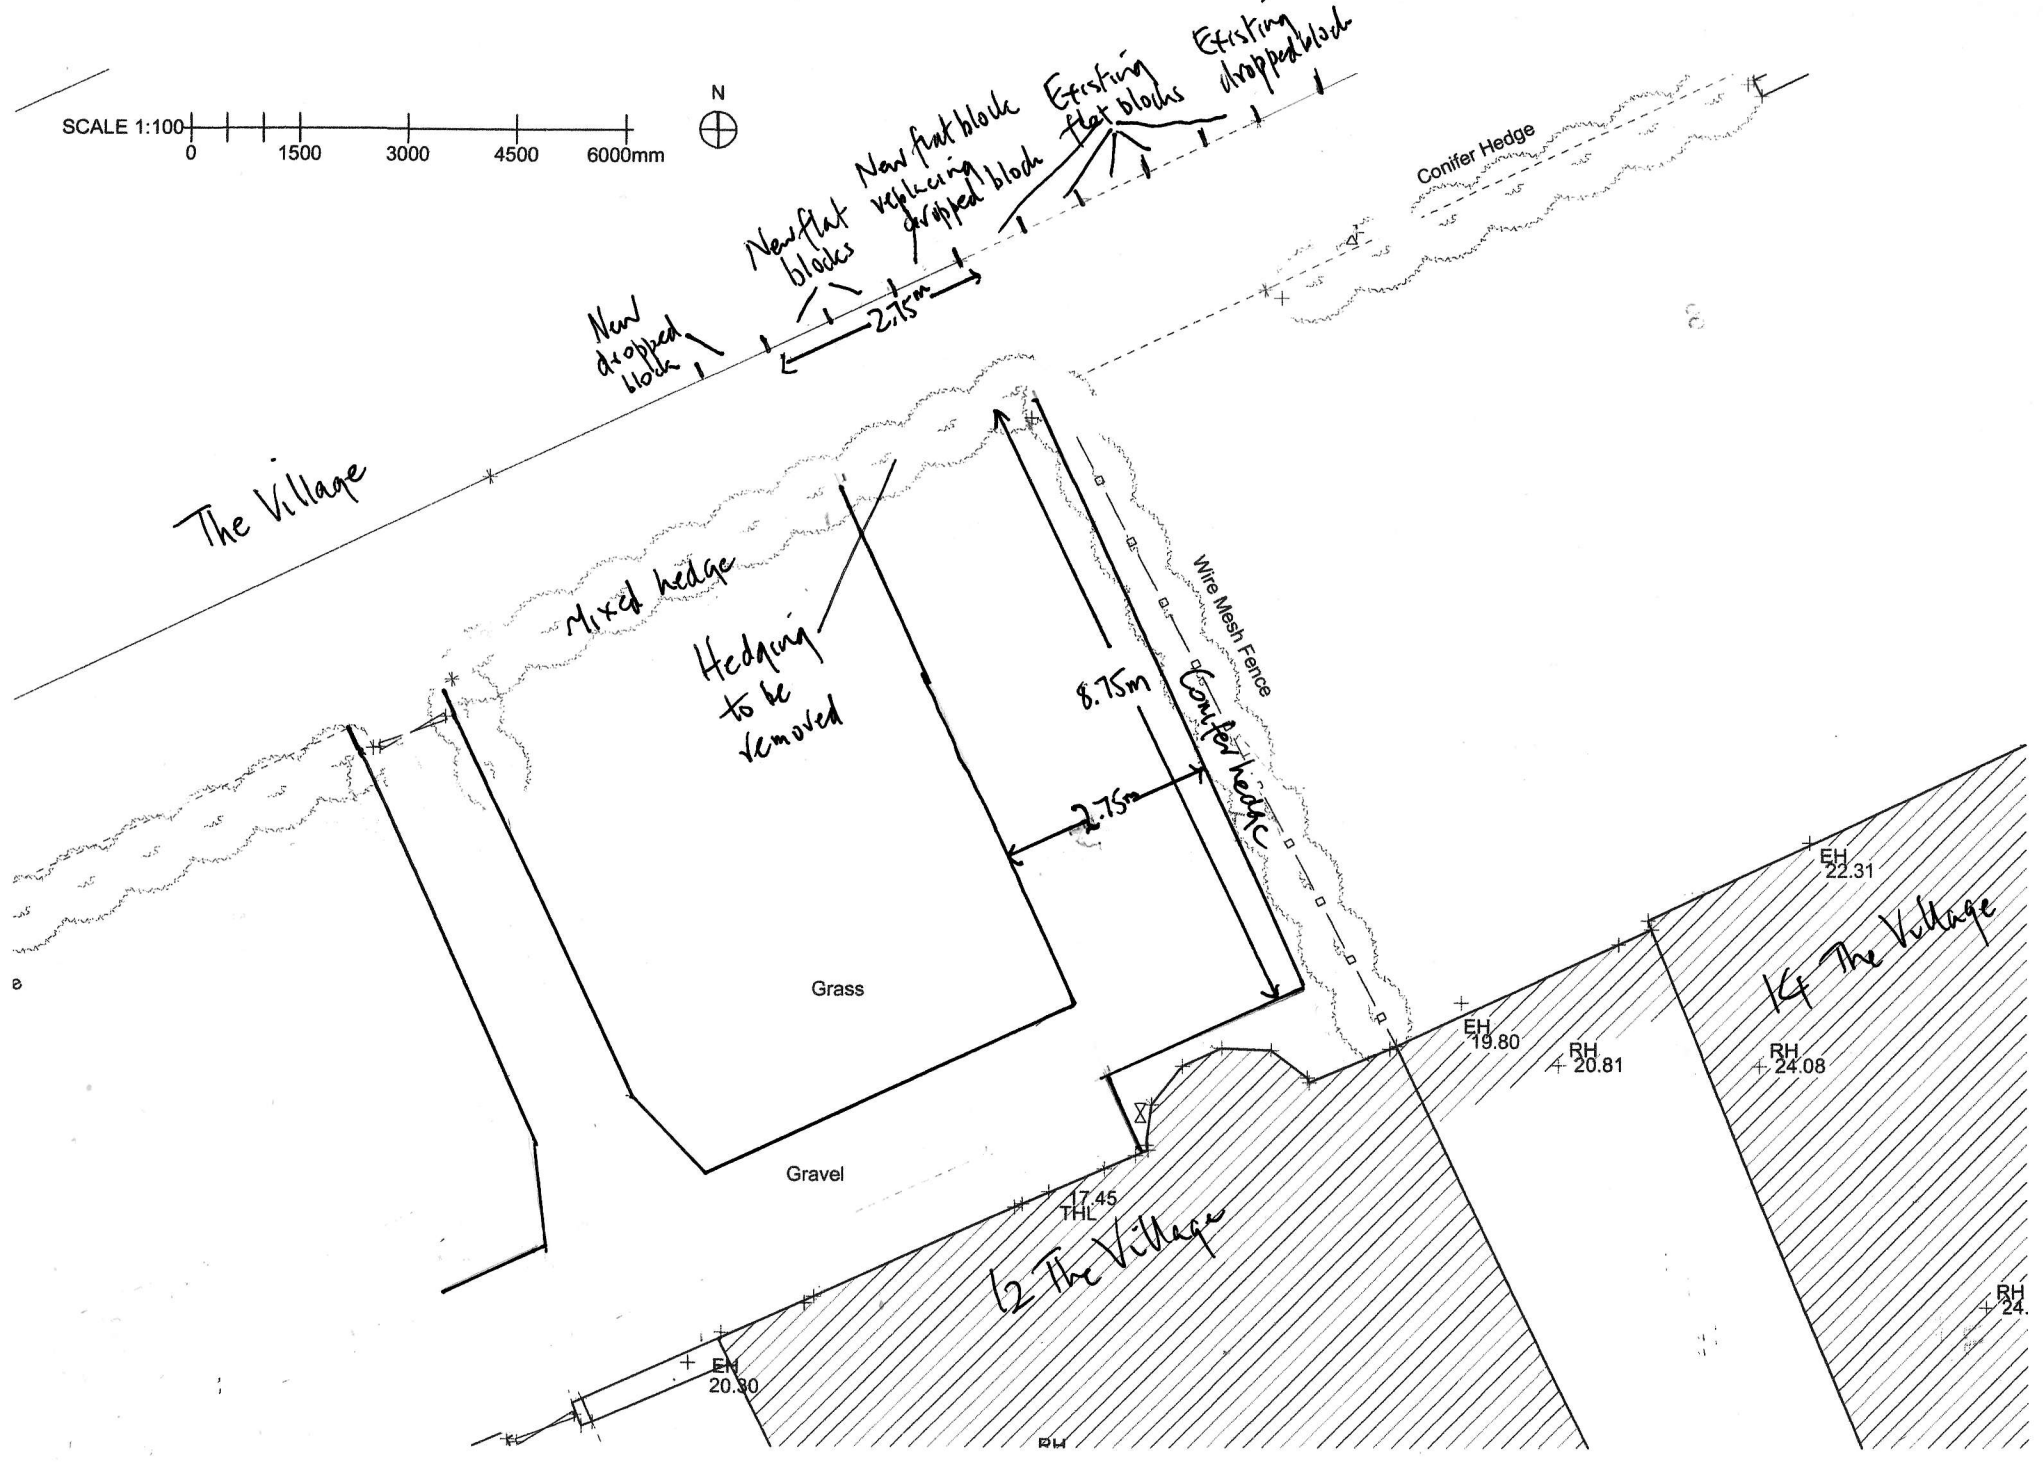

The Village

Mixed hedge

Hedging to be removed

Grass

Gravel

8.75m

2.75m

New flat blocks
New flat block replacing dropped block
Existing flat blocks
New dropped block
Existing dropped block

Conifer Hedge

Wire Mesh Fence
Conifer hedge

K4 The Village

b2 The Village

EH 20.80

EH 19.80

BH 20.81

BH 24.08

EH 22.31

BH 24.00

THL 17.45