


PROPOSED BLOCK PLAN

SCALE: 1:200

SCALE BAR - 1:200

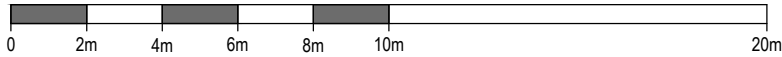

LOCATION PLAN

SCALE: 1:1250

SCALE BAR - 1:250



NOTES

Do not scale from this drawing. Only figured dimensions are to be taken from this drawing. Contractor must verify all dimensions on site before commencing any work or shop drawings. Report any discrepancies to the architect before commencing work. If this drawing exceeds the quantities taken in any way the architects are to be informed before the work is initiated. Work within the Construction (Design & Management) Regulations 2015 is not to start until a Health and Safety Plan has been produced.

DRAWING STATUS/TYPE KEY

F Feasibility SK Sketch L Landscape C Construction
 P Planning M Marketing S Survey AB As Built T Tender



07534027230
 mh-architecture@outlook.com

CLIENT
 Mr M Hussein

PROJECT
 1B Vyner Street
 York
 YO31 8HR

DRAWING TITLE
 Location Plan & Proposed Block Plan

SCALE	DRAWN BY	DATE
1:1250, 1:200 @A4	HH	27-10-22

SCALE	REVISION
1043-S100	-