


SCALE BAR 1:50

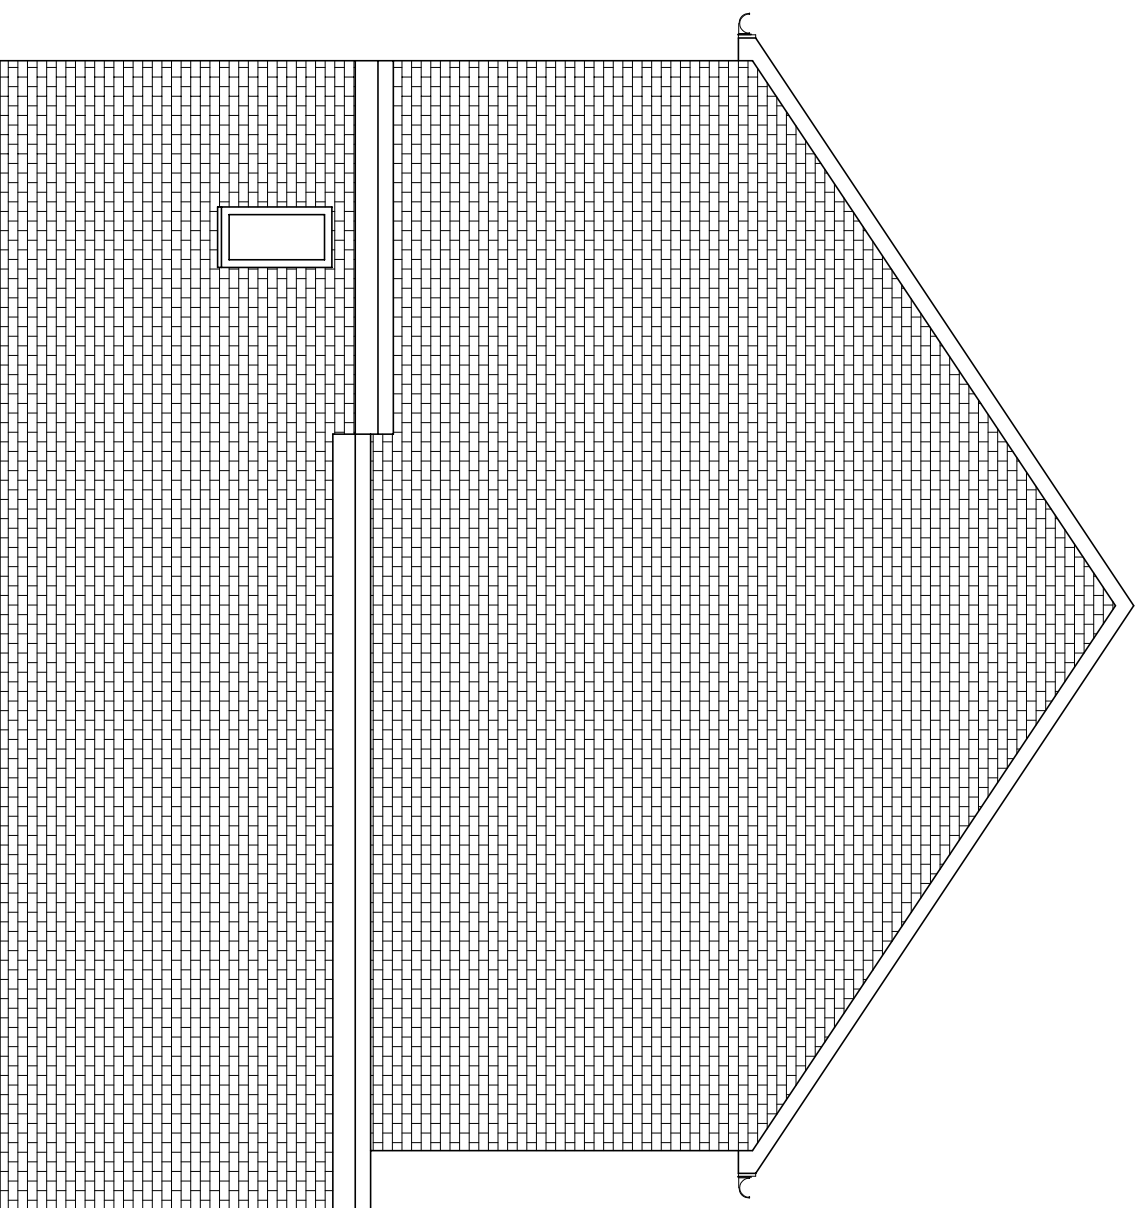

Rev	Initial	Amendment	Date

CHRIS MITCHELL 20 HOLMWOOD DRIVE, FORRBURY L37 9PQ Tel. 07832272348 E-Mail: CHRIS66MITCH@HOTMAIL.COM		PROJECT <u>PROPOSED EXTENSIONS TO</u> <u>31 BEECH GARDENS RAINFORD, WA11 8DJ</u>		DETAIL <u>EXISTING SIDE ELEVATION 1</u>		DATE 05.12.2017		SCALE 1:50@A3	
						DRAWN CM		CHK:BY DRG. NUMBER EX06	