


Side Elevation Garden Side

Roof height will remain level with the current building and the walls will be stone faced to match the 18th century farm house

The roof will be tiled with roman red clay tiles to match the main house. The roof will feature two velux windows (feature 1) which will have fire escape latches

A 2.4m window (2) will feature on the garden side elevation to maximise light into the new rooms

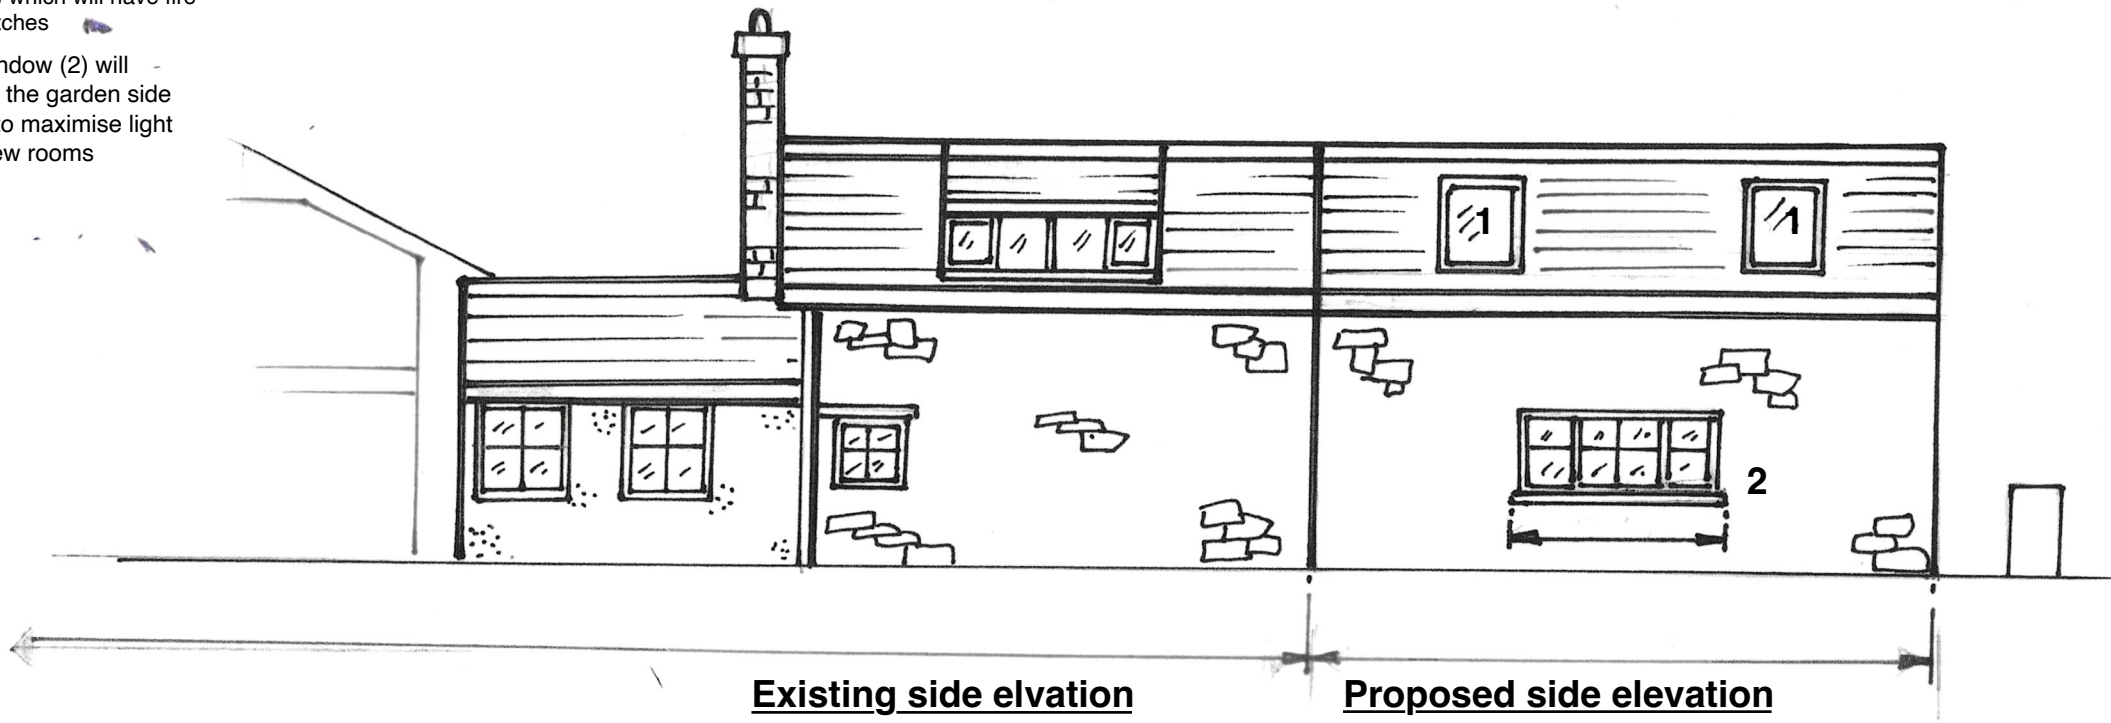

1:100