




WEST ELEVATION 1:50

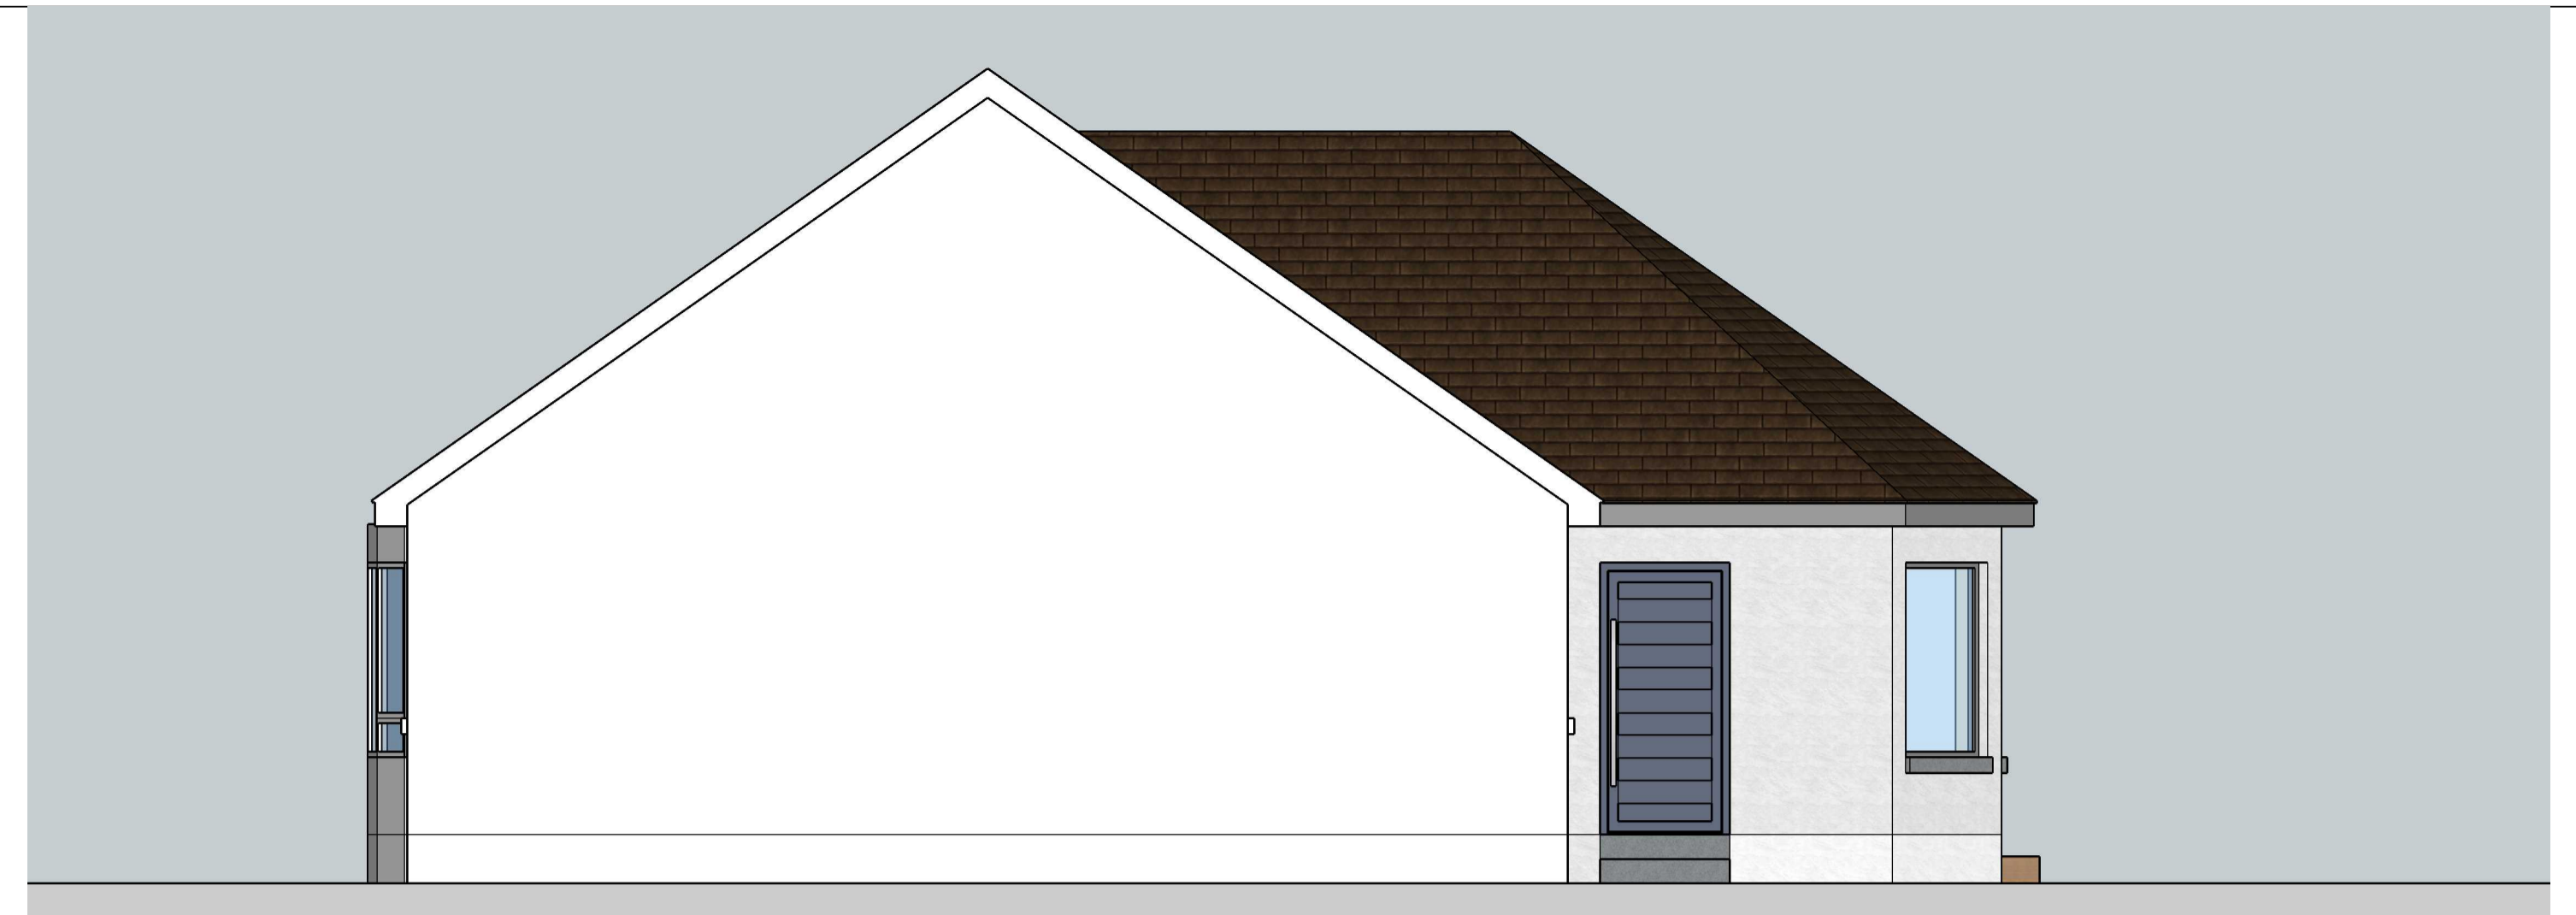


EAST ELEVATION 1:50

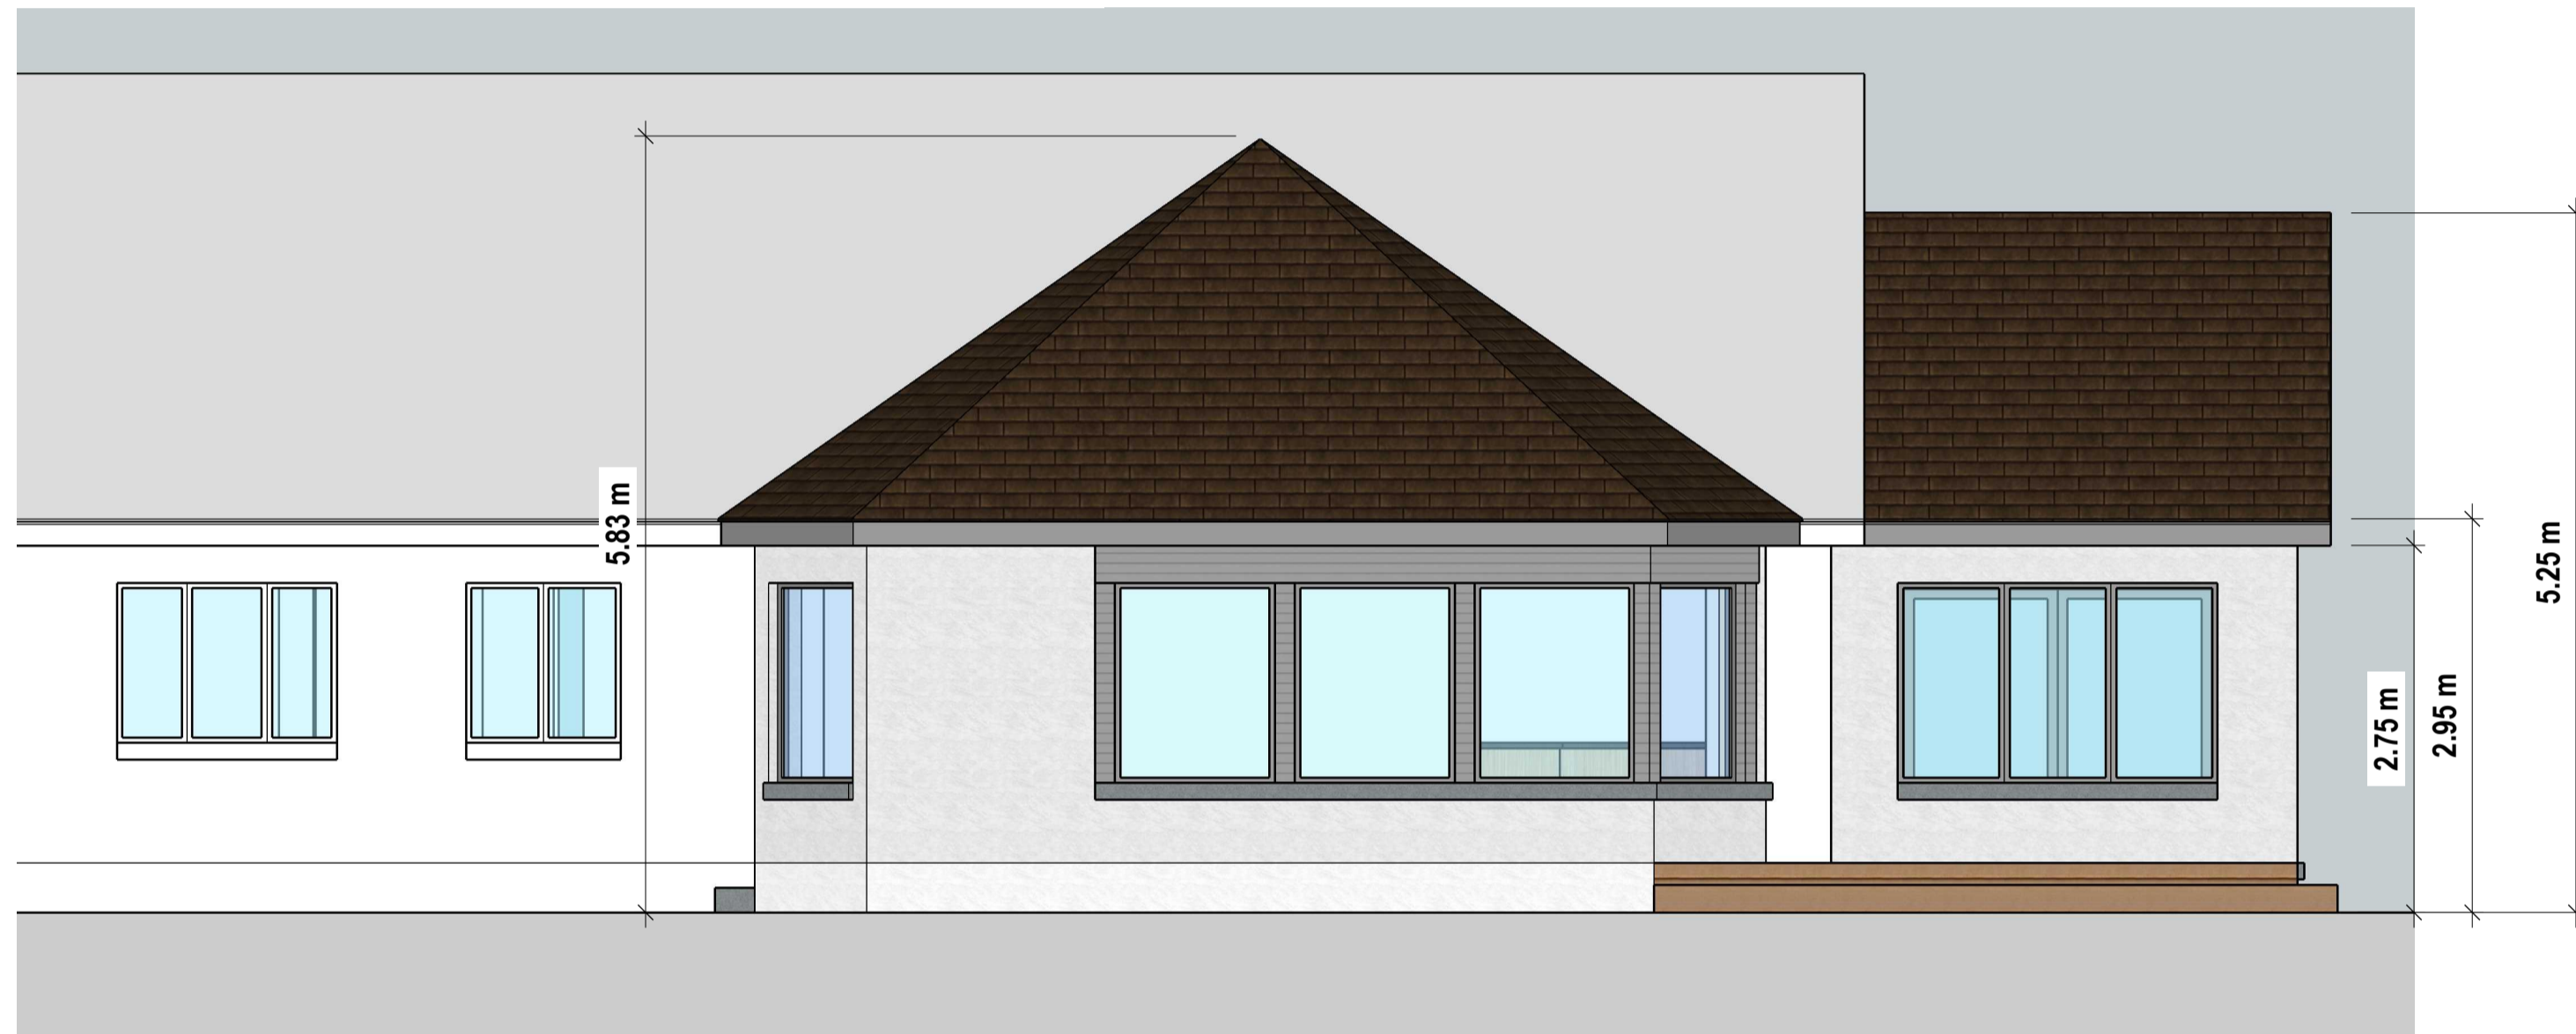


NORTH ELEVATION 1:50

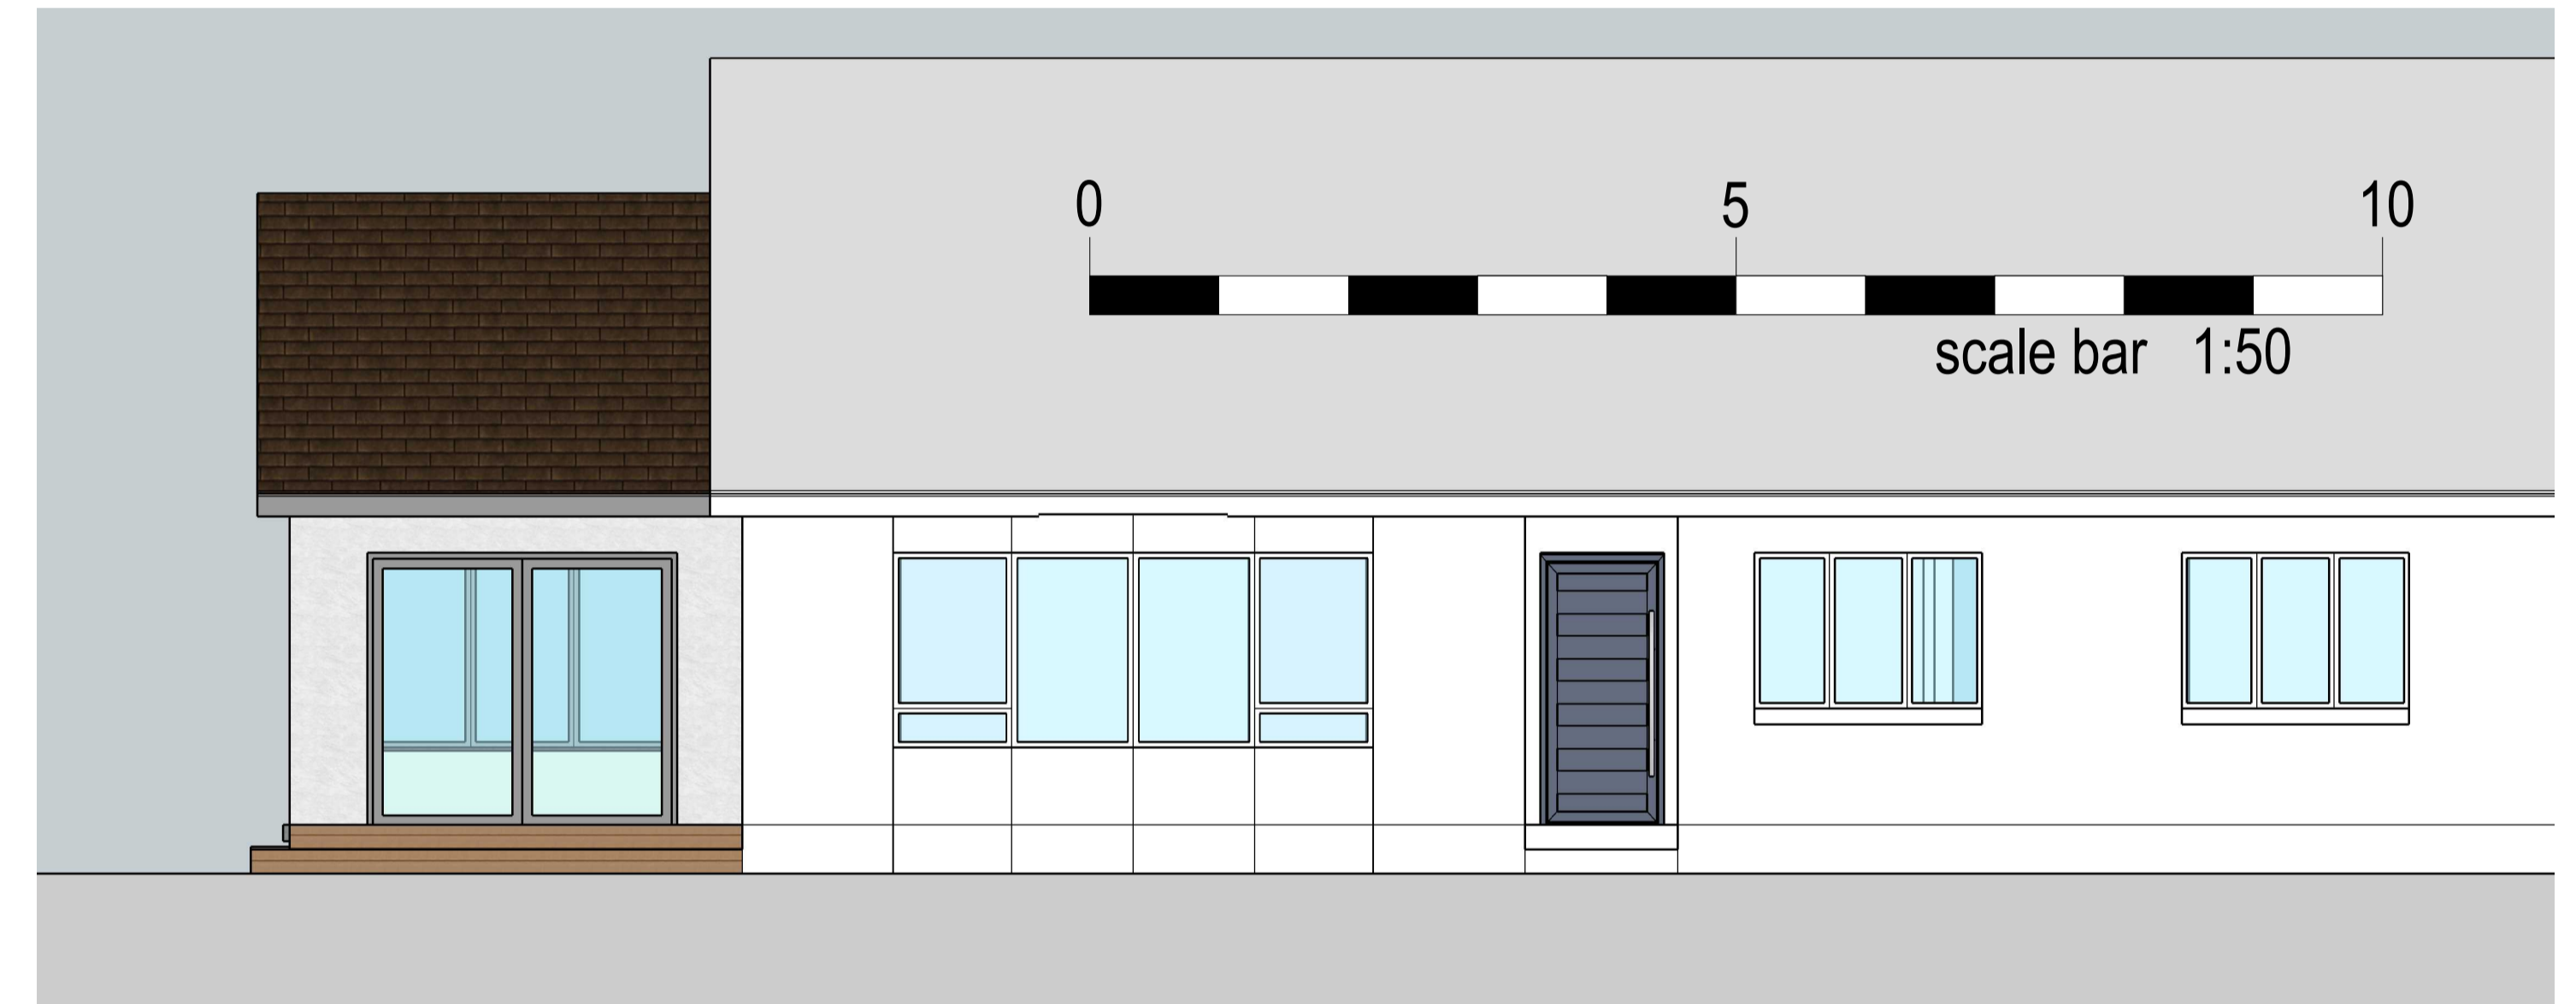

SOUTH ELEVATION 1:50

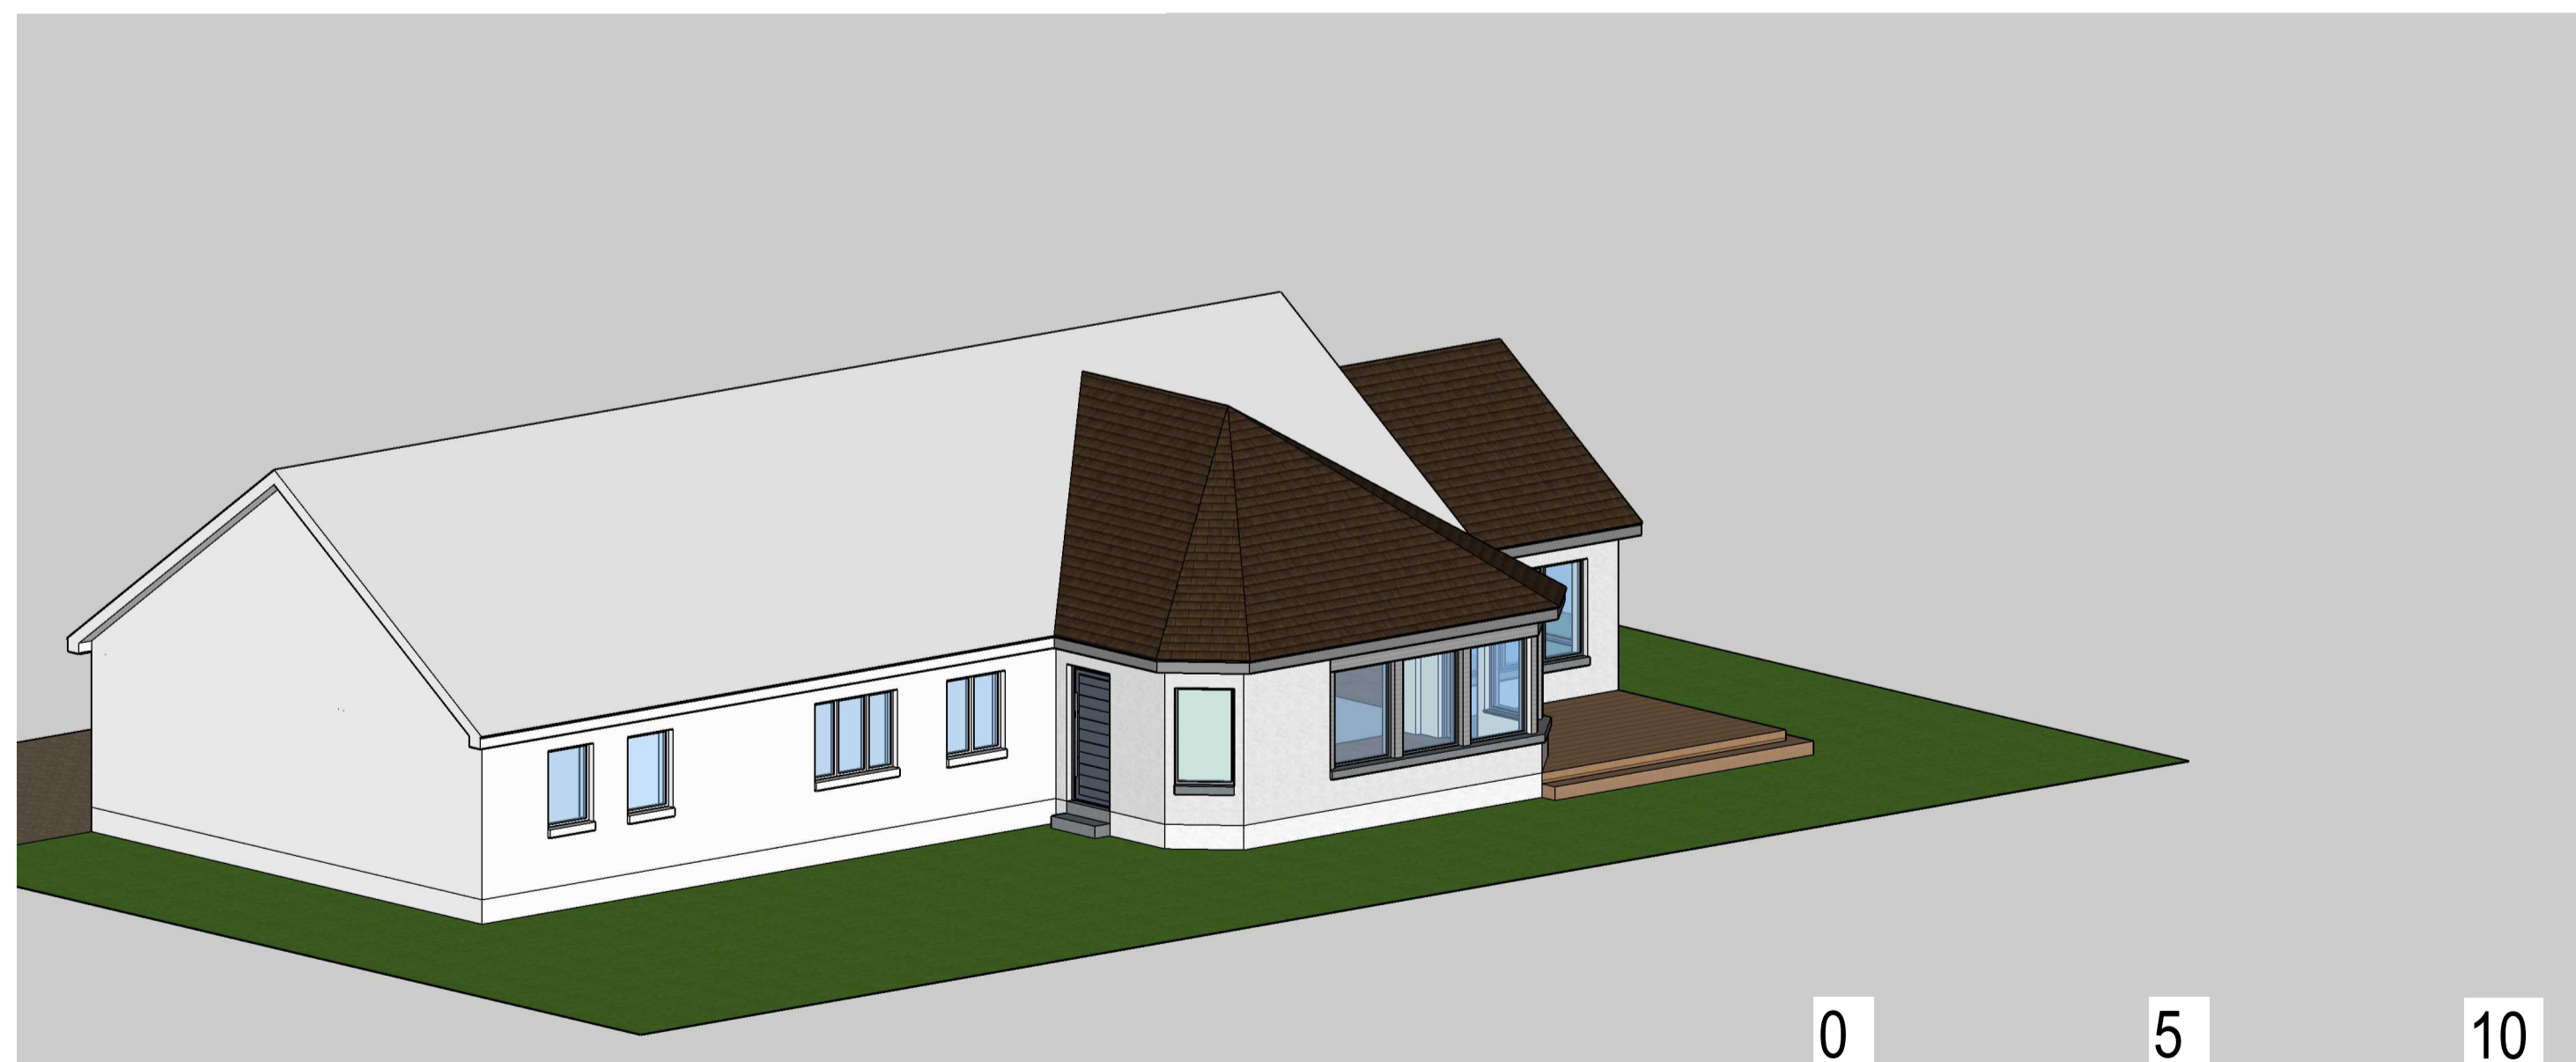

NORTH EAST ISO VIEW 1:100

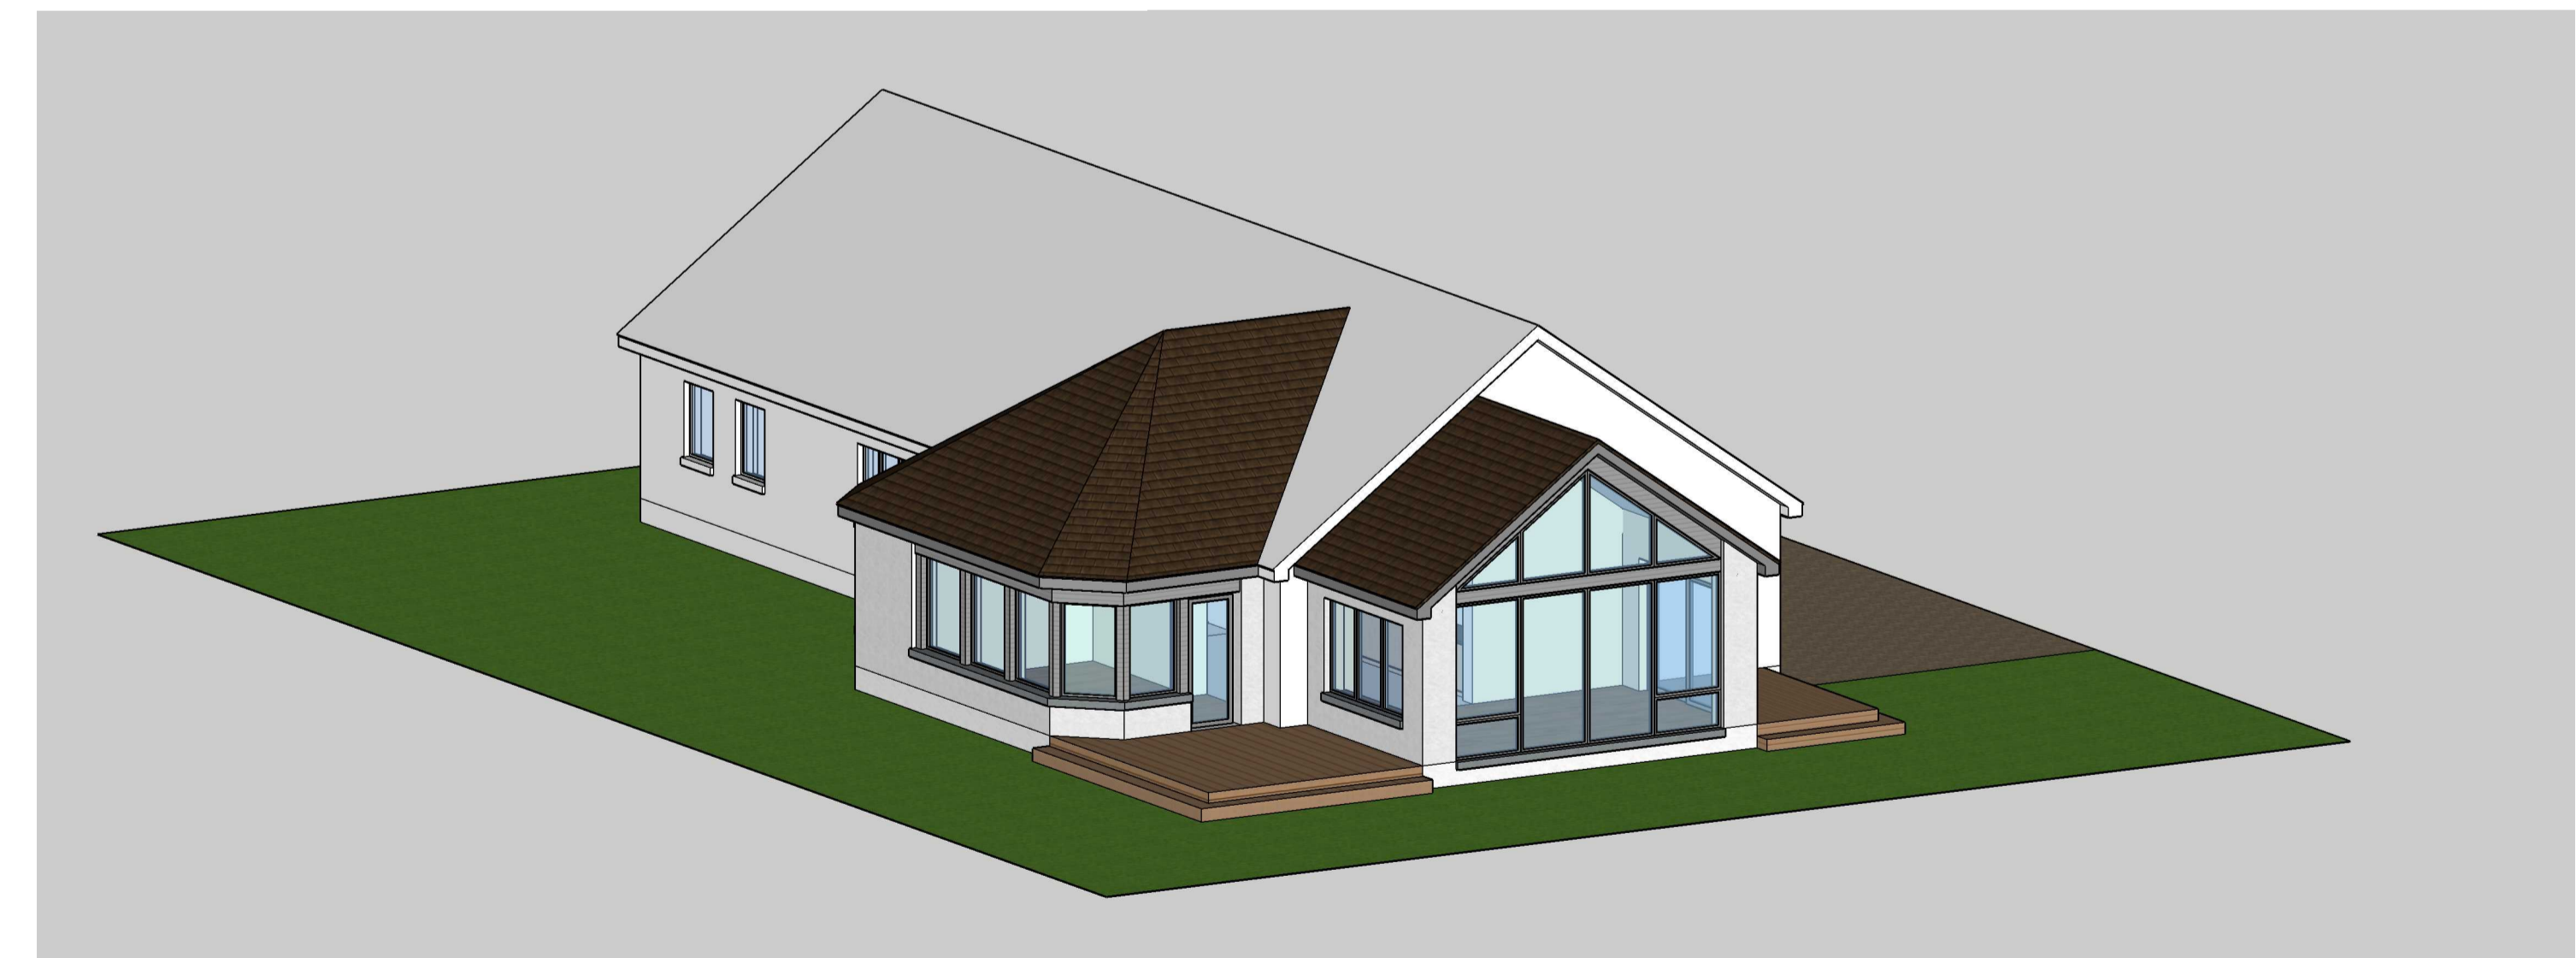

SOUTH EAST ISO VIEW 1:100

SCALE @ A1

REVISIONS	
MM/DD/YY	REMARKS
1	---
2	---
3	---
4	---
5	---

PROPOSED EXTENSION AND ALTERATIONS TO HOUSE AT THE WILLOWS, RUSH, TURRIFF, AB53 5UE .

L1189-PL-02 A

PLANNING DRAWING

