




EXISTING FRONT ELEVATION

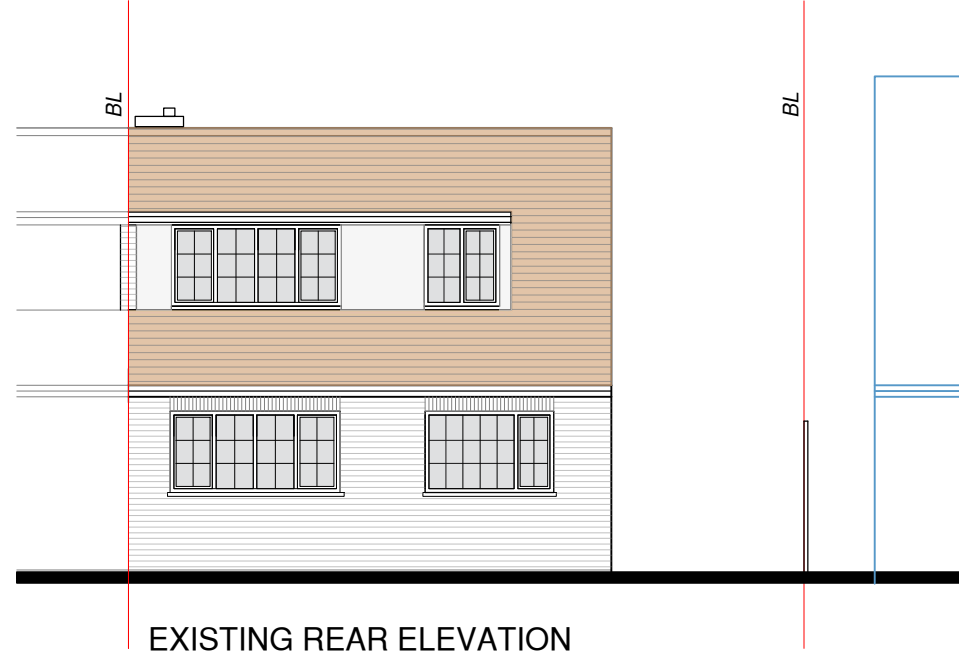

EXISTING REAR ELEVATION

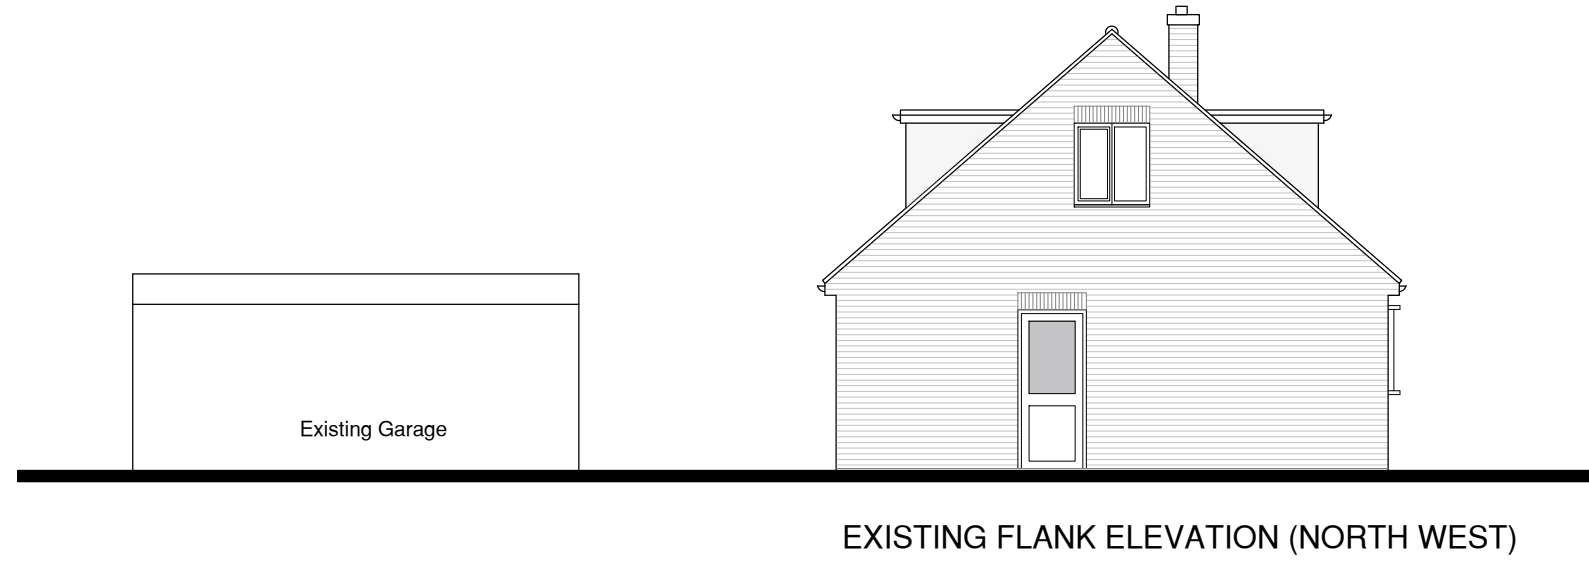


EXISTING FLANK ELEVATION (NORTH WEST)

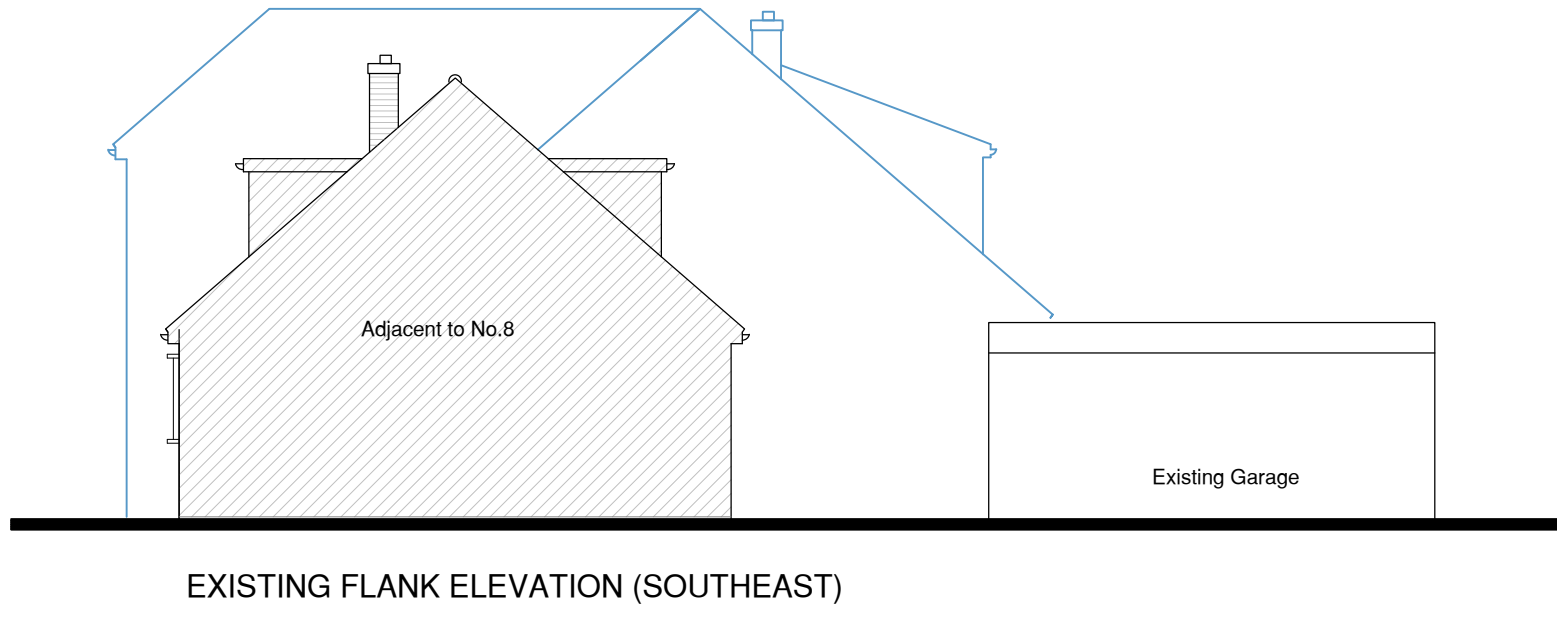

EXISTING FLANK ELEVATION (SOUTHEAST)

EXISTING ELEVATIONS

10 Norsey View Drive Billericay CM12 0QR

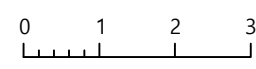

4438 PL08
1:100@A3
T: 020 3141 3600

