




PROPOSED FLANK ELEVATION (SOUTH)

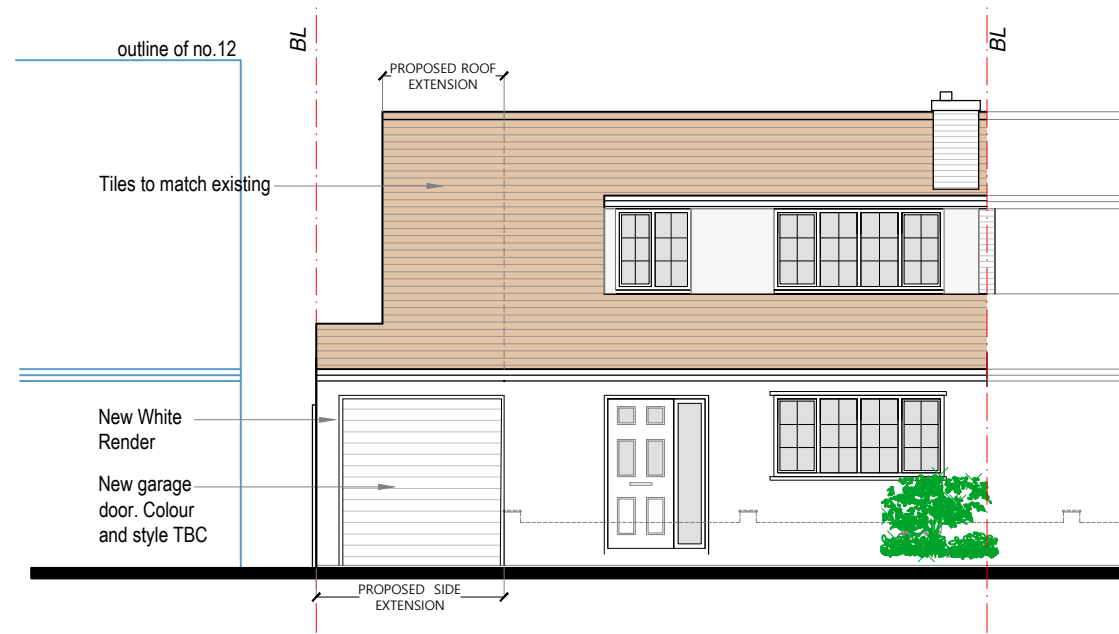

PROPOSED FRONT ELEVATION (WEST)

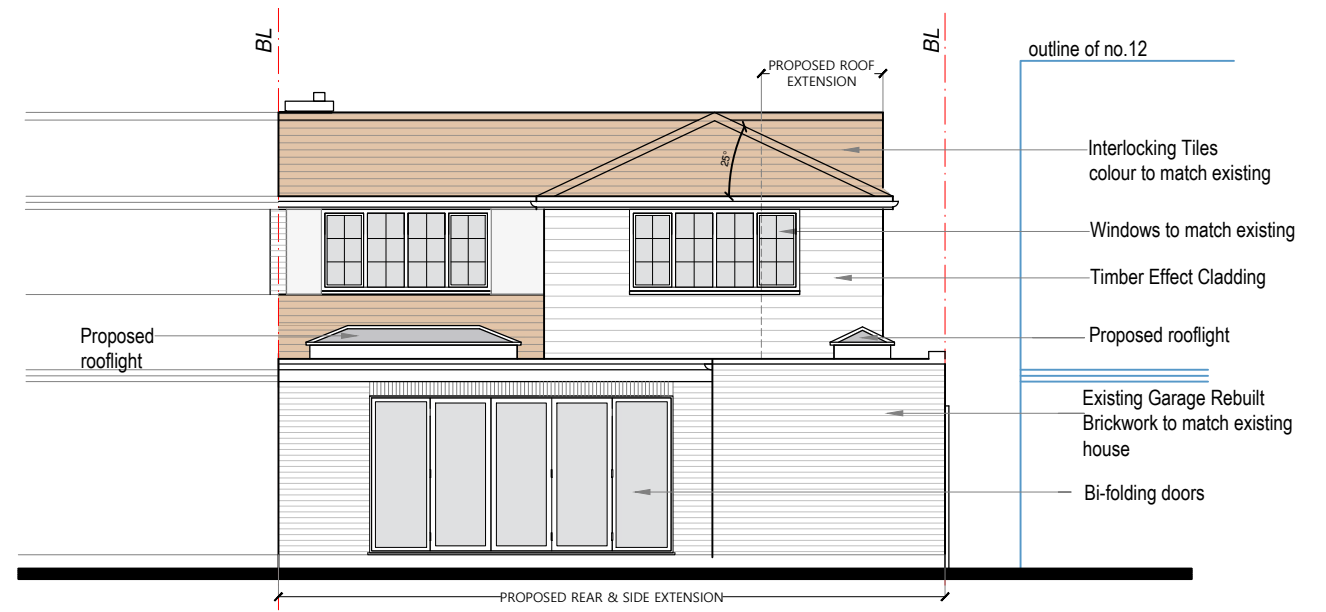


PROPOSED REAR ELEVATION (EAST)

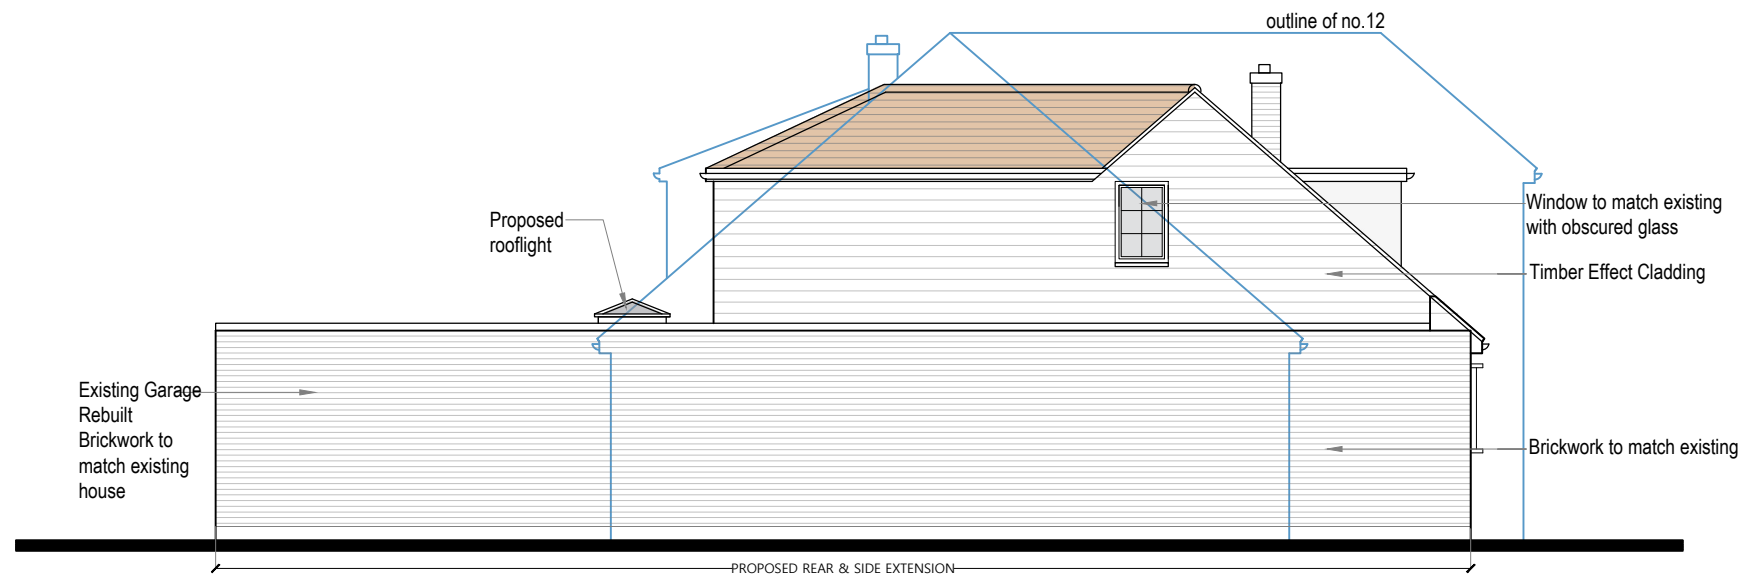

PROPOSED FLANK ELEVATION (NORTH)

PROPOSED ELEVATIONS

10 Norsey View Drive Billericay CM12 0QR

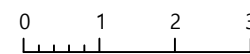

4438 PL05
1:100@A3
T: 020 3141 3600

DOVETAIL
ARCHITECTS