

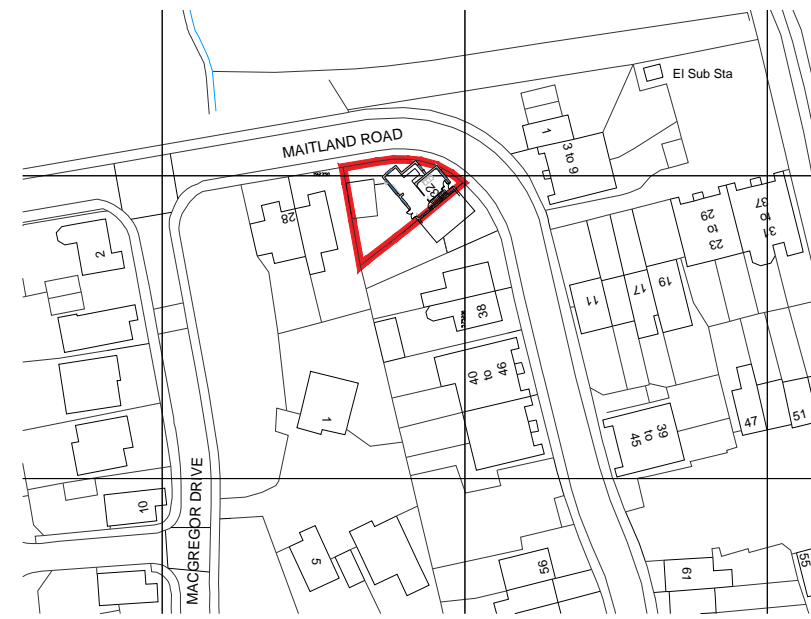


BLOCK PLAN

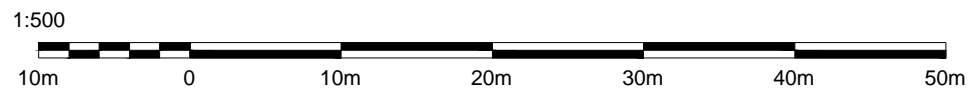

LOCATION PLAN

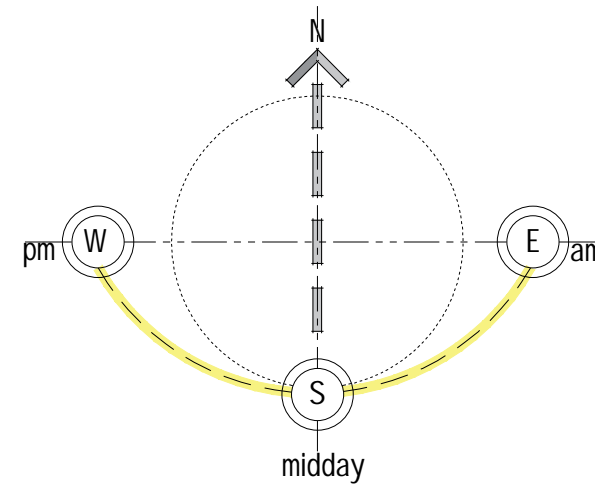

Drawing Title: Proposed Location / Block Plan
 Site Address: 32 Maitland road, Wickford

Date: 17.04.23 Drawn By: IAB

Scale: 1:1250 & 1:500 @A3

Stage: Planning

Dwg No: SL23.07.451-11